

TOWN OF PLAINFIELD ZONING AND BUILDING PERMIT APPLICATION



Property Owner:

Name: Phone:

Street: Email:

City State Zip:

Project: **Permit Type:** (Check one) Building Zoning

Street Address:

Tax Map: Lot Number: Lot Acreage: Zoning District:

Proposed project distances to property lines (in feet): Front: Rear: Side: Side:

State Approved Septic Design #: Driveway Permit #:

Please provide a written description of the project including appropriate dimensions:

Contractor Information:

Builder:	Electrician:	Plumber:
Name: <input type="text" value="Estes and Gallup"/>	Name: <input type="text" value="Lyme Electric"/>	Name: <input type="text" value="N/A"/>
Phone: <input type="text" value="603-795-4400"/>	Phone: <input type="text" value="603-481-4129"/>	Phone: <input type="text"/>

Applicant Signature: For KUA - [Signature] Date: 4/5/19

Required Attachments:
 Please provide a copy of plans detailing the project. Hand-drawn plans can be used if necessary. Permits cannot be issued without receipt of the proper fee. If you are unsure of the amount due or have any questions about your application, contact the town office (603-469-3201).

TOWN USE: Current Use: Yes / No ZBA: Yes / No PB: Yes / No

BOARD OF SELECTMEN ACTION

Approved Denied

Permit #: 19-18 Date: 4/17/19

Reviewed By Building Inspector or Zoning Administrator
[Signature]
Eric R. B...
[Signature]
[Signature]


BTH DESIGN L.L.C.
Architectural Design,
AutoCAD Drafting Services,
CAD Consulting
(603) 448-4078



EXISTING CONDITION DRAWINGS FOR:
KUA GYM-POOL
PLAINFIELD, NEW HAMPSHIRE

Drawn By: *blm*
Checked By: _____
LOWER LEVEL DEMOLITION PLAN

Sheet:
D-1
Date:
24 FEB. 2017

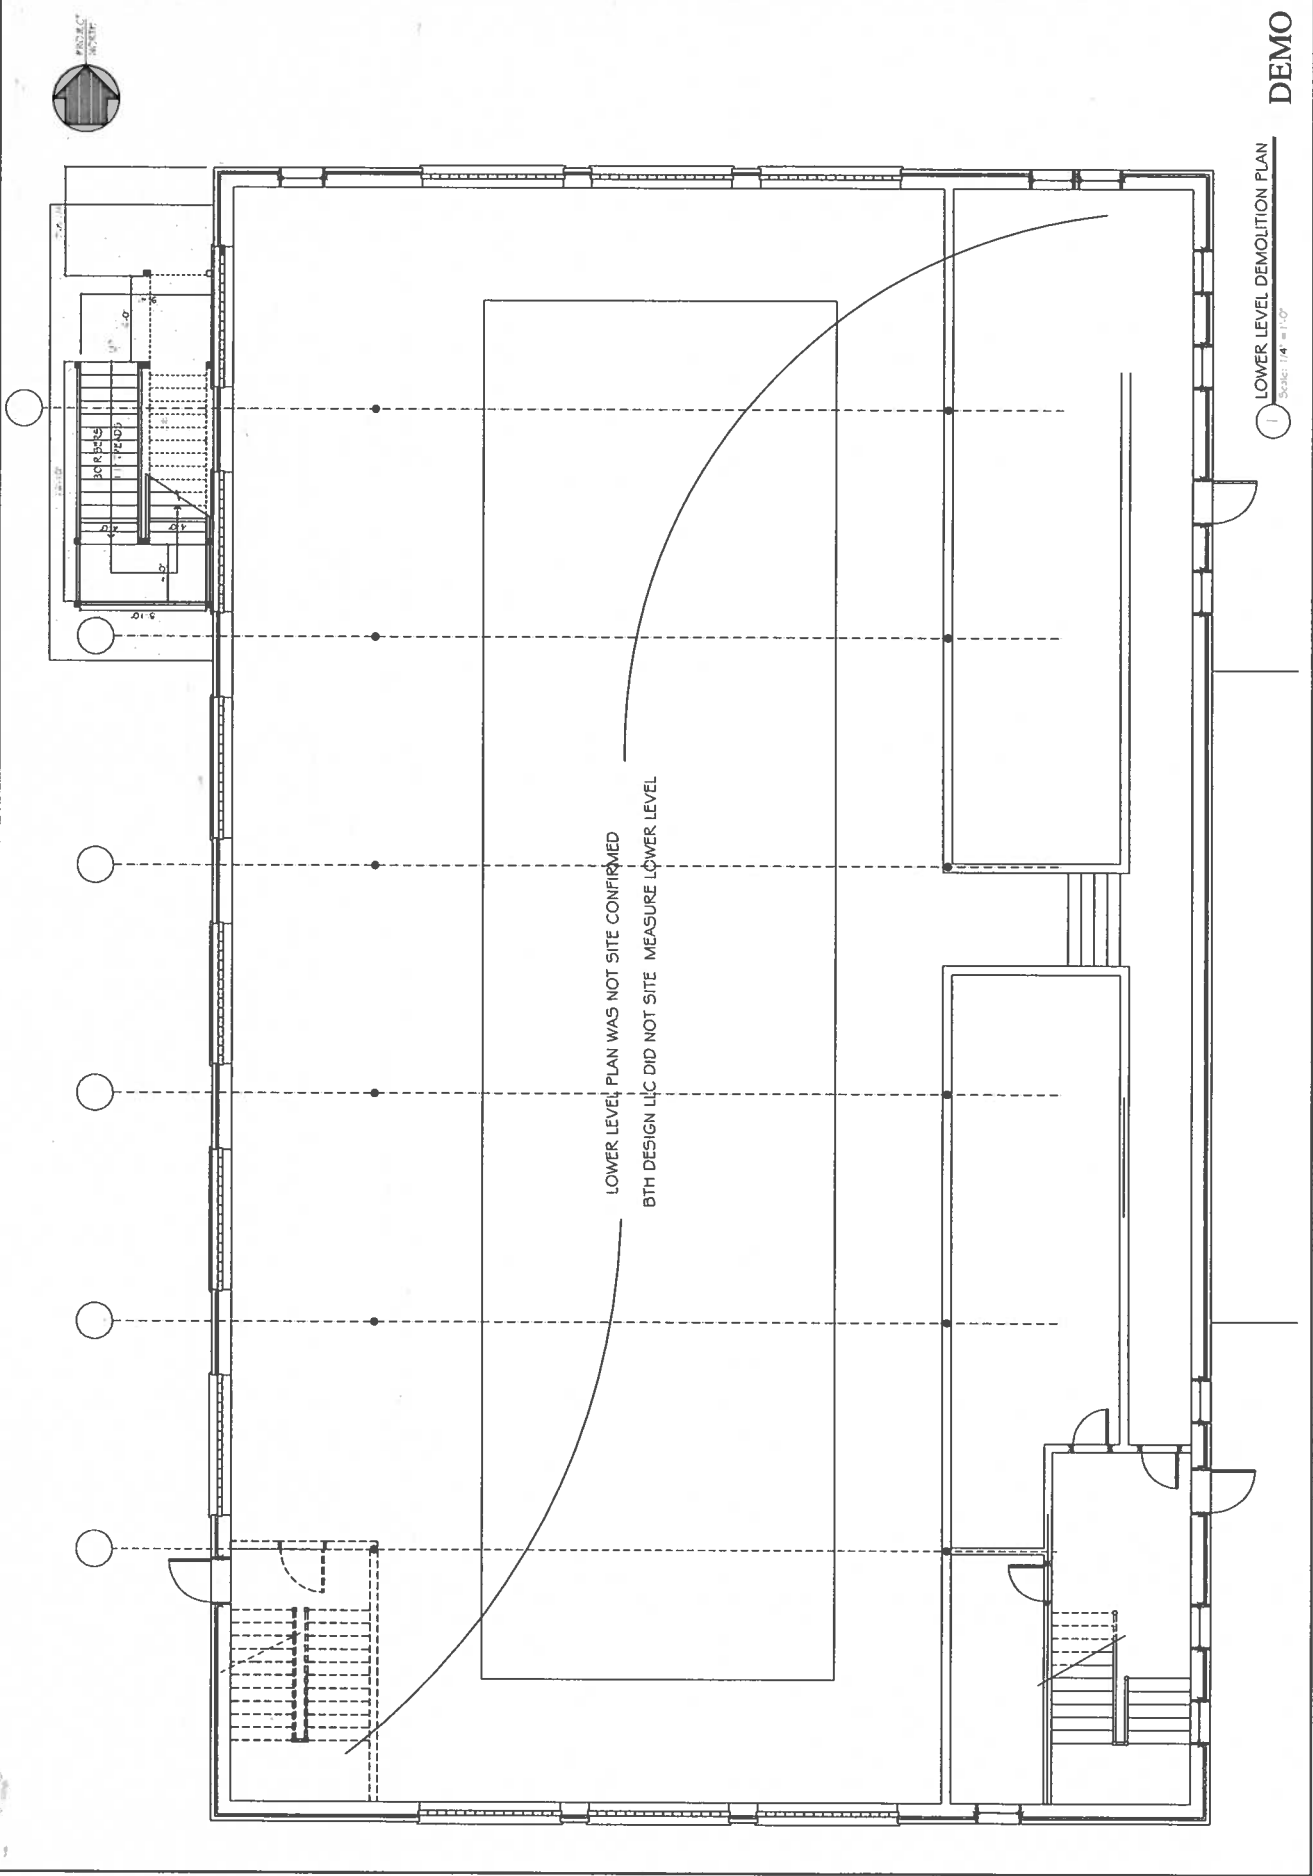

DEMO

1 LOWER LEVEL DEMOLITION PLAN
Scale: 1/4" = 1'-0"

Date:
24 FEB. 2017

Sheet:
D-3


UPPER STAGE DEMOLITION PLAN

EXISTING CONDITION DRAWINGS FOR
KVA GYM-POOL
PLAINFIELD, NEW HAMPSHIRE


BTH DESIGN L.L.C.
Architectural Design,
AutoCAD Drafting Services,
CAD Consulting
(603) 448-4078



DEMO

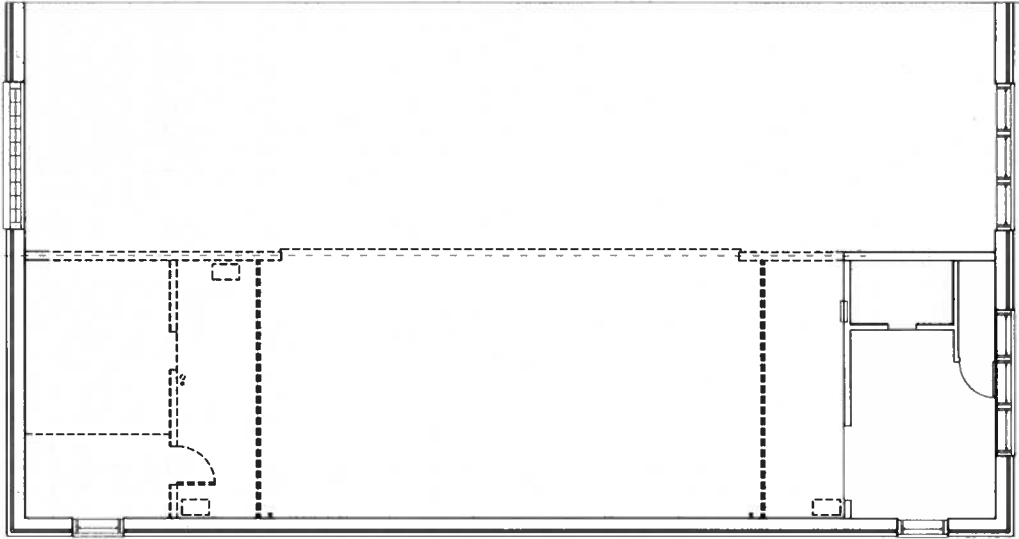


1 UPPER STAGE DEMOLITION PLAN
Scale: 1/4" = 1'-0"

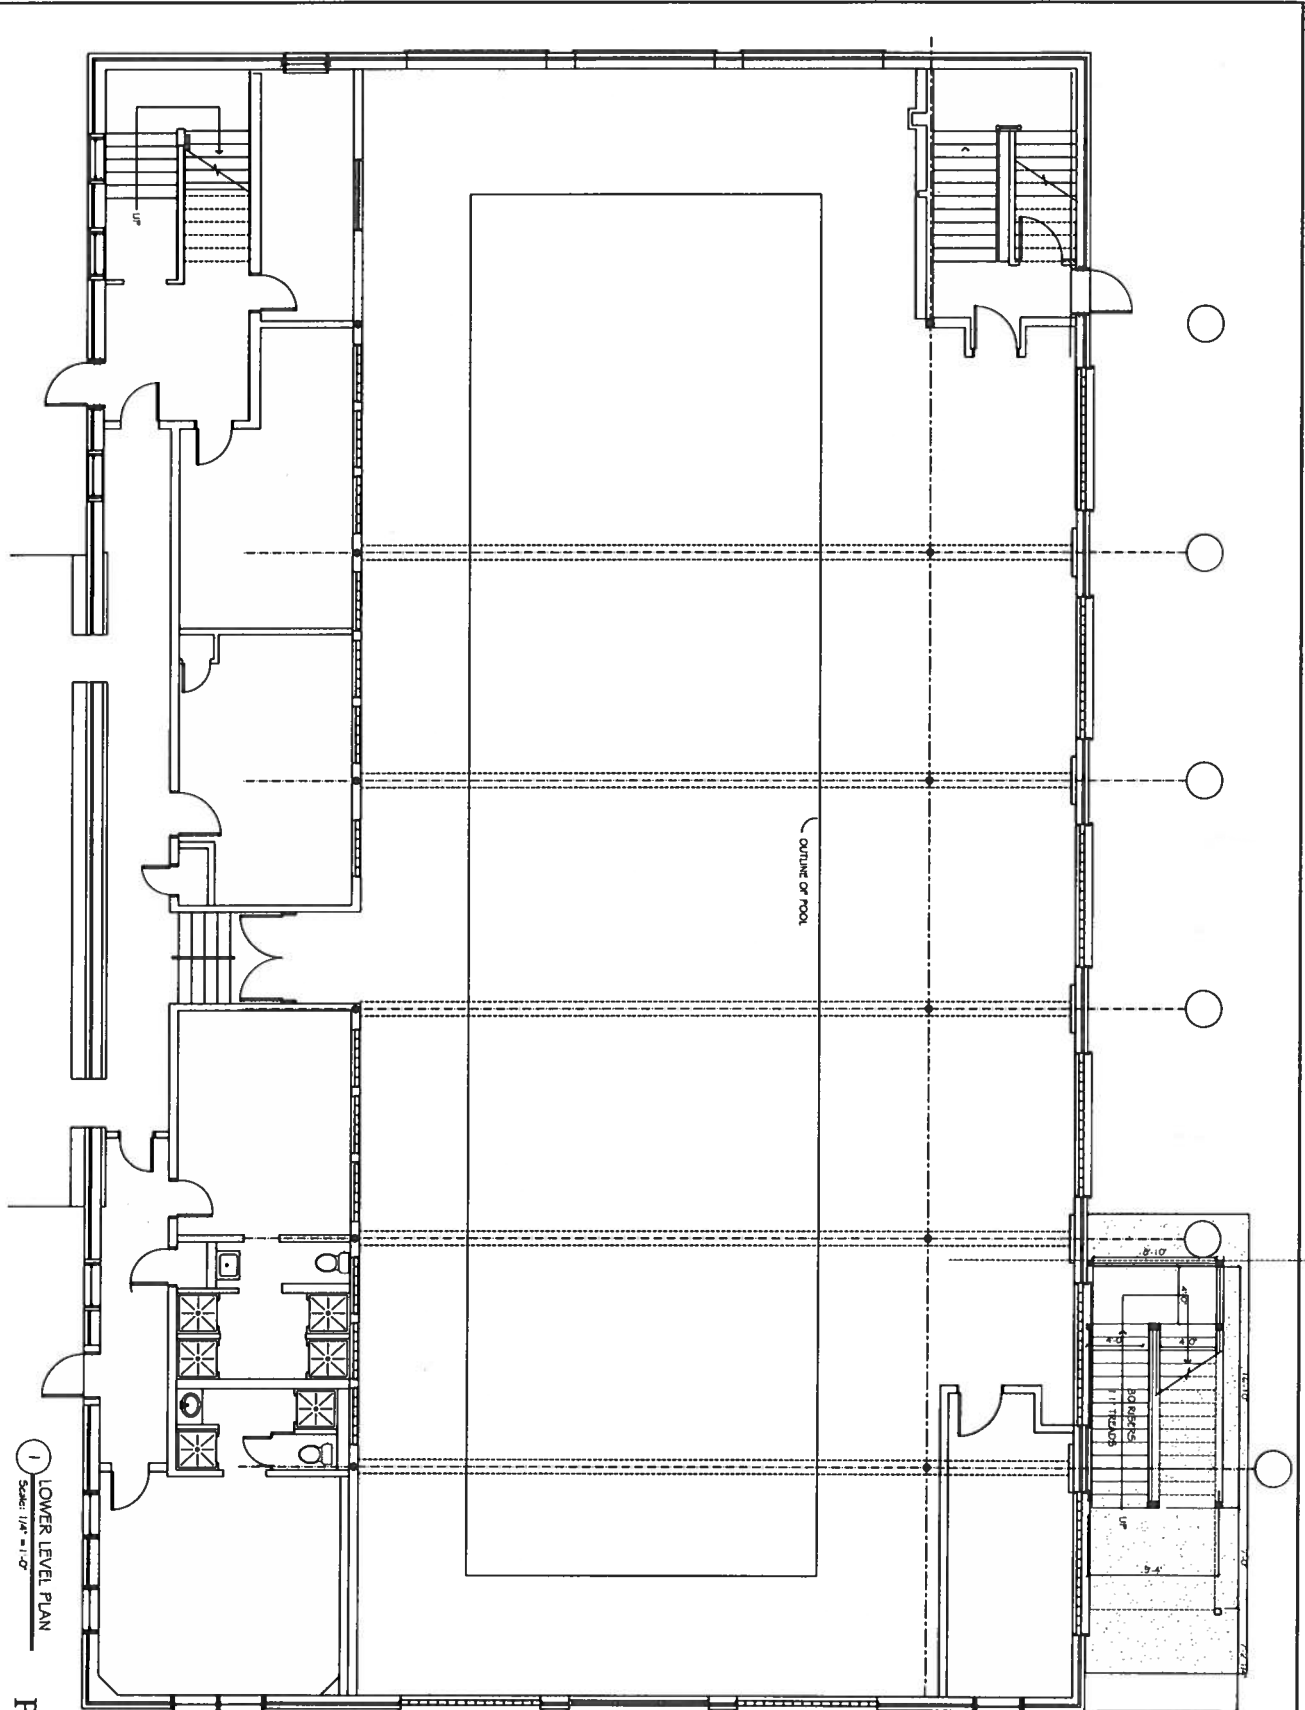


1 LOWER LEVEL PLAN
Scale: 1/8" = 1'-0"

PROPOSED



Date: 6 APRIL 2019	Sheet: A-1	Drawn By: BTM CHECKED BY:	EXISTING CONDITION DRAWINGS FOR: KUA GYM-POOL PLAINFIELD, NEW HAMPSHIRE	 BTH DESIGN L.L.C. Architectural Design, AutoCAD Drafting Services, CAD Consulting (603) 448-4078
-----------------------	---------------	------------------------------	--	--

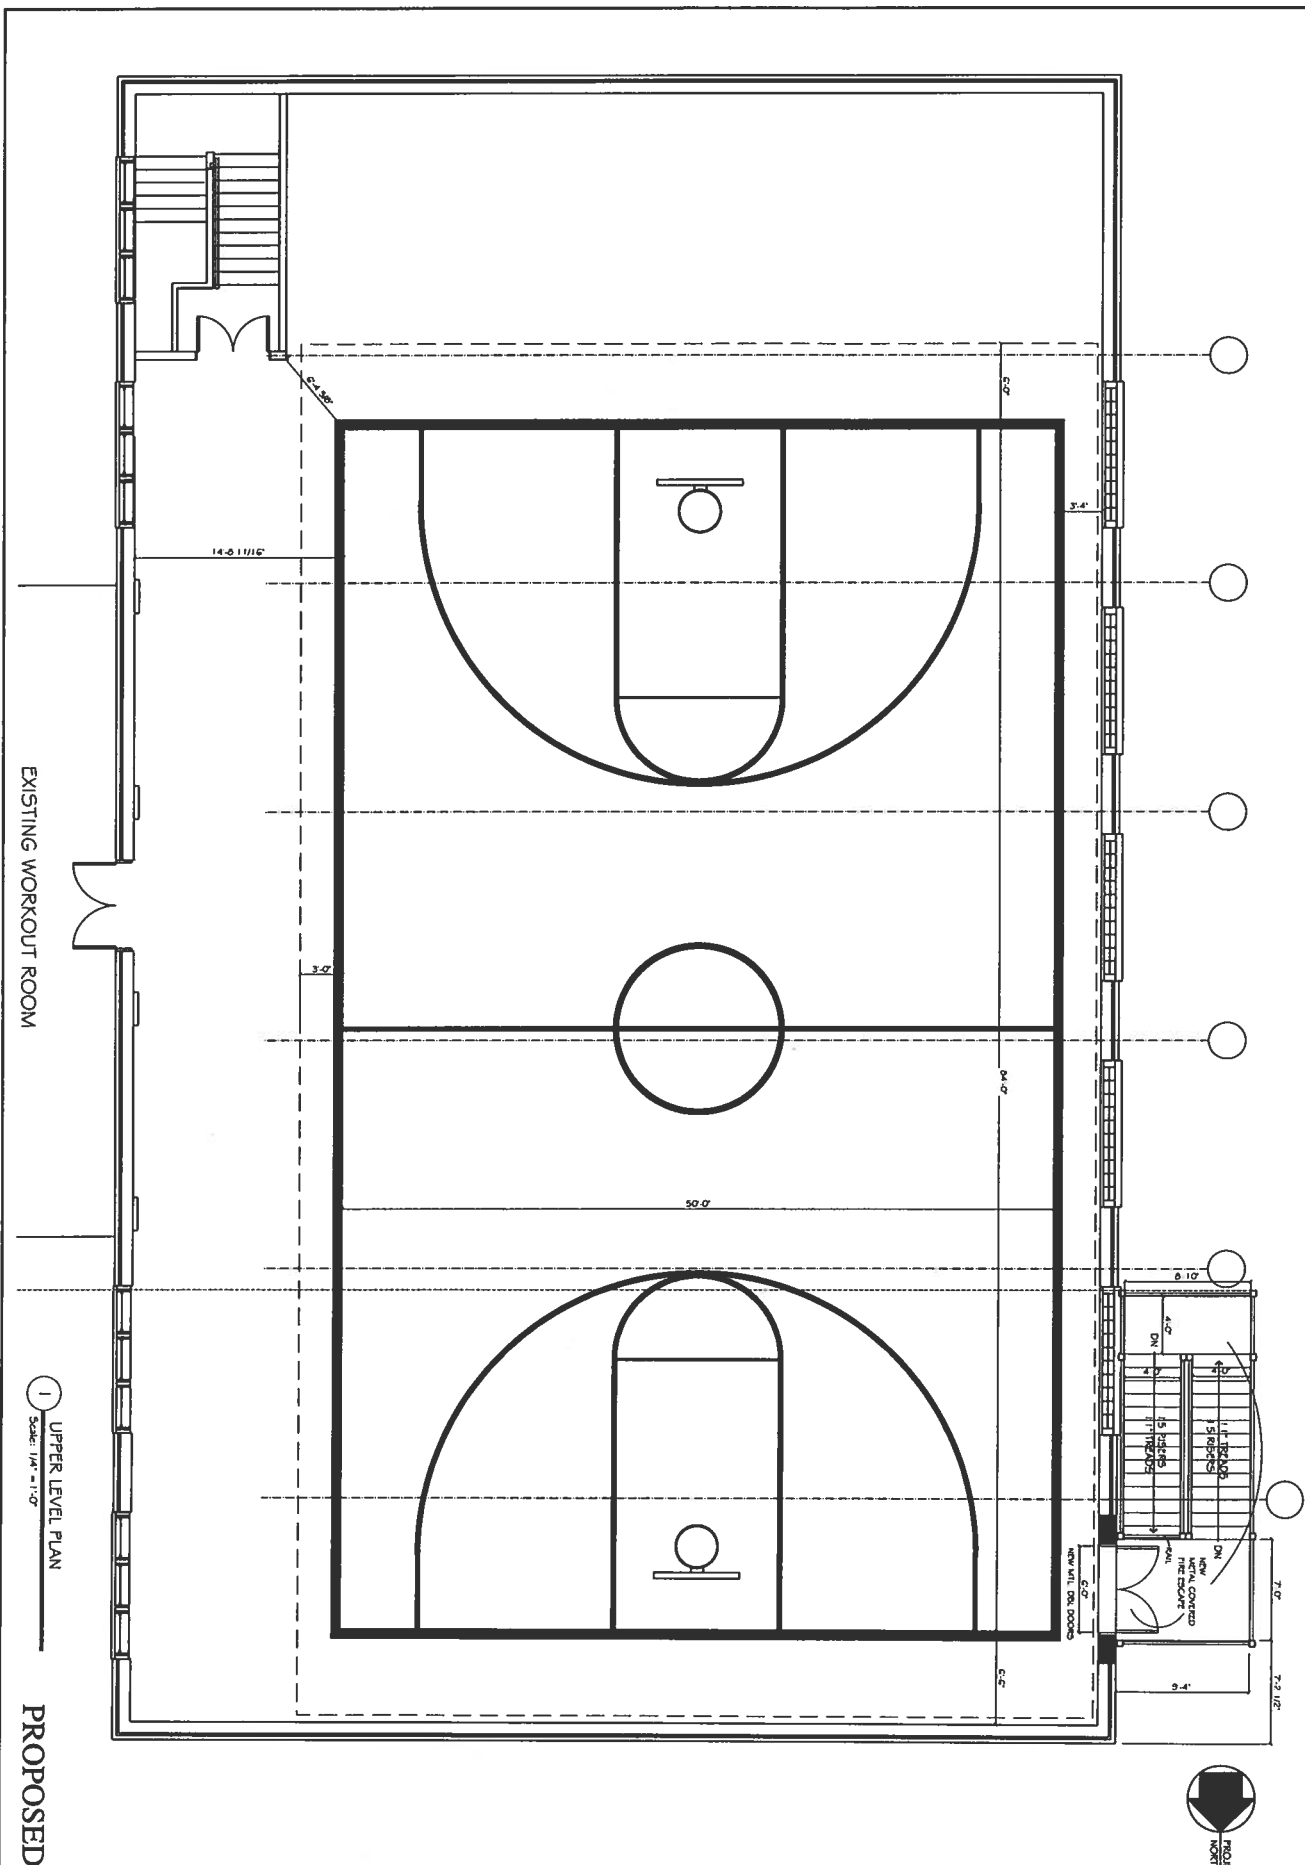


EXISTING WORKOUT ROOM

1 UPPER LEVEL PLAN
Scale: 1/4" = 1'-0"

PROPOSED




Date: 6 APRIL 2019	Sheet: A-2	Revision:	Drawn By: BHT	CHECKED BY:	EXISTING CONDITION DRAWINGS FOR: KUA GYM-POOL PLAINFIELD, NEW HAMPSHIRE	 BTH DESIGN L.L.C. Architectural Design, AutoCAD Drafting Services, CAD Consulting (603) 448-4078
			PROPOSED UPPER LEVEL PLAN			

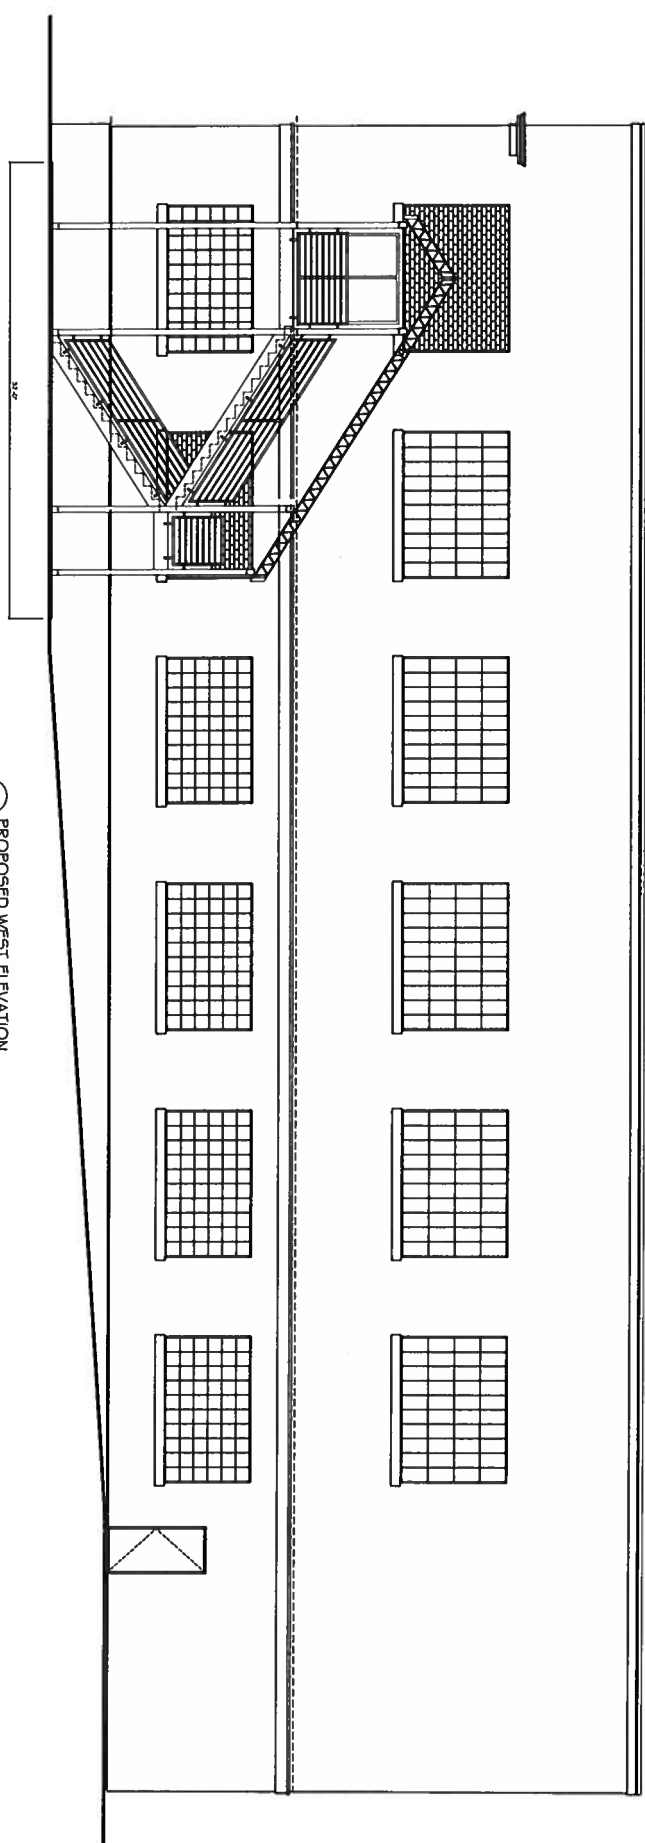

1 PROPOSED WEST ELEVATION
Scale: 1/4" = 1'-0"

PROPOSED

Date: 6 APRIL 2019	Sheet: A-3	Revision: Drawn by: BTH CHECKED BY:	EXISTING CONDITION DRAWINGS FOR: KUA GYM-POOL PLAINFIELD, NEW HAMPSHIRE	 BTH DESIGN L.L.C. Architectural Design, AutoCAD Drafting Services, CAD Consulting (603) 448-4076
-----------------------	----------------------	---	--	--

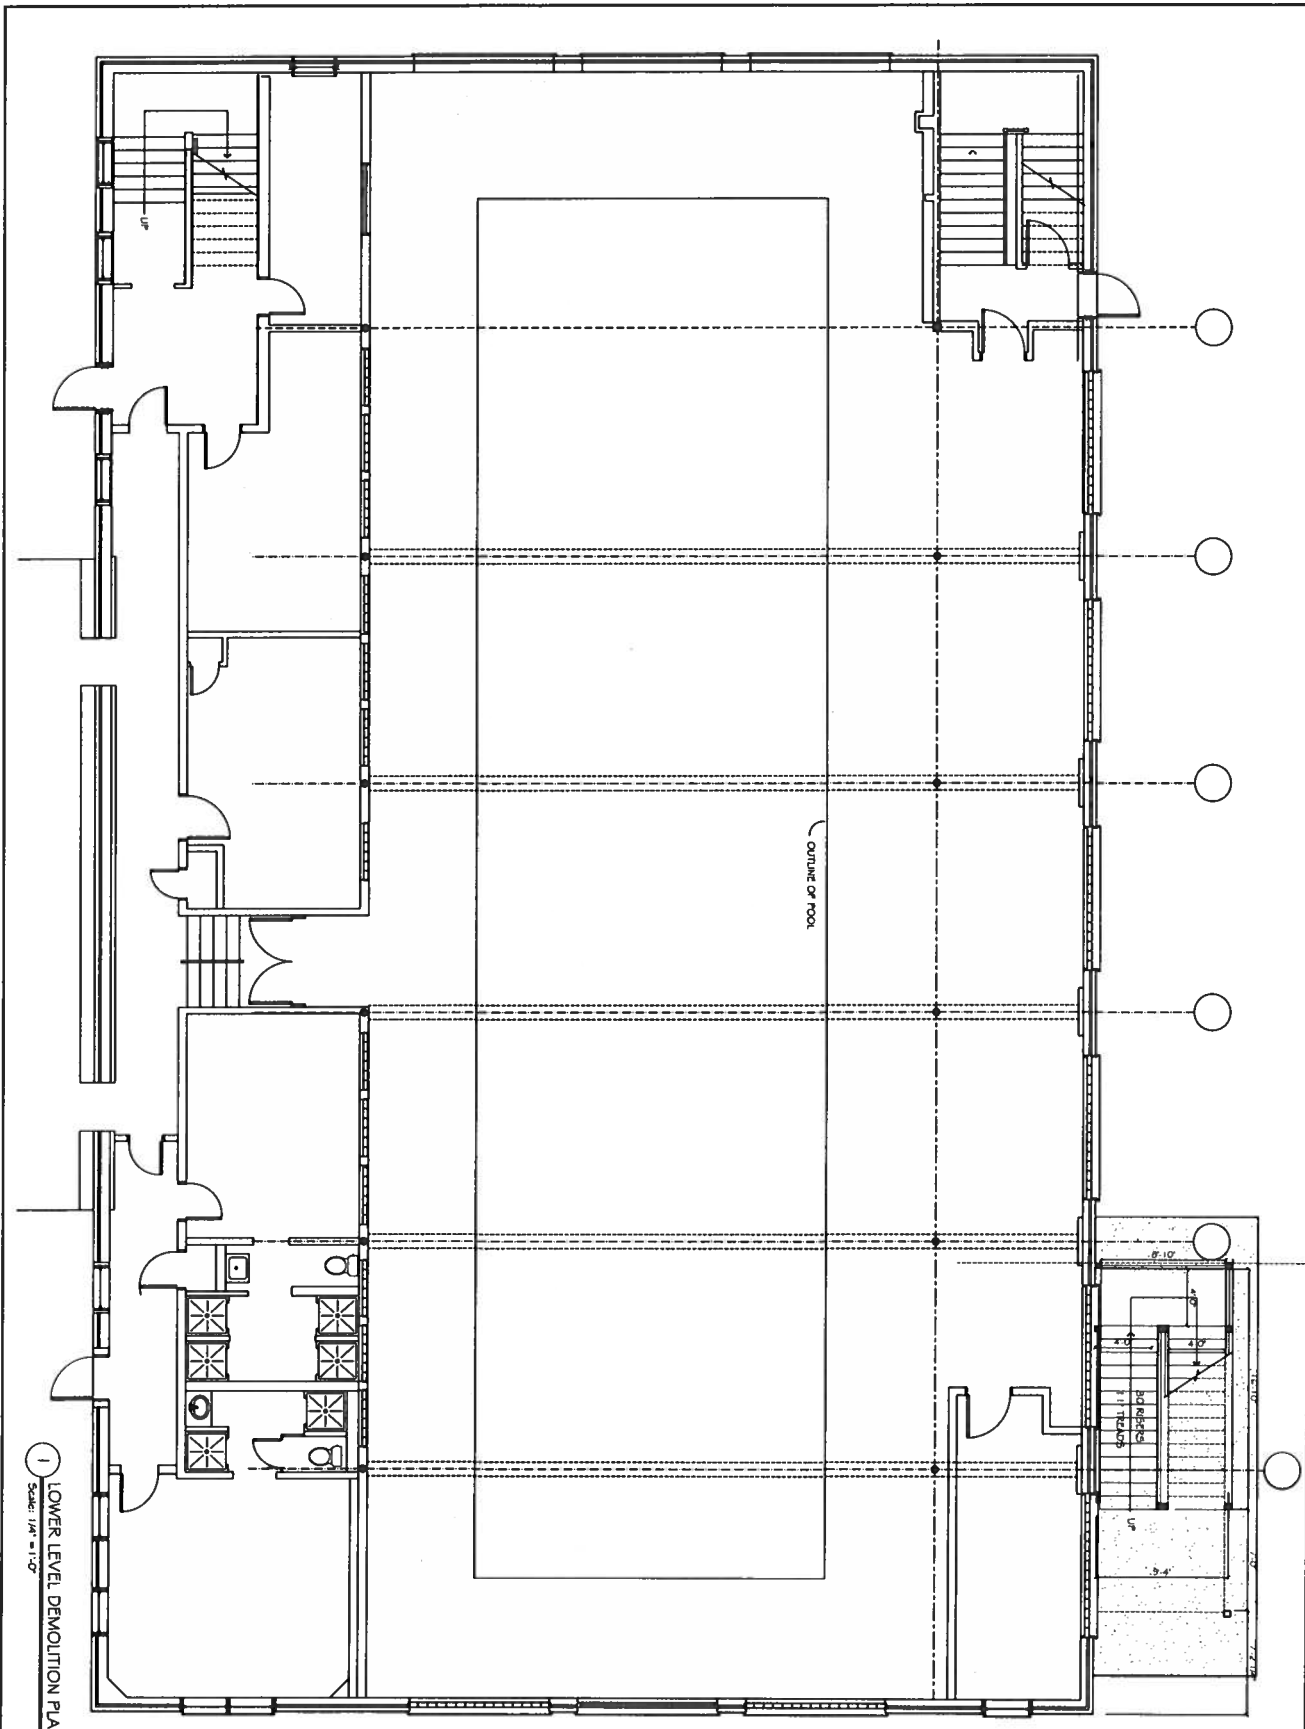

1 LOWER LEVEL DEMOLITION PLAN
Scale: 1/4" = 1'-0"

DEMO



D-1	Sheet:
	Revision:
9 APRIL 2019	Date:

LOWER LEVEL DEMOLITION PLAN
Drawn By: BTH
CHECKED BY:

EXISTING CONDITION DRAWINGS FOR:
KUA GYM-POOL
PLAINFIELD, NEW HAMPSHIRE




BTH DESIGN L.L.C.
Architectural Design,
AutoCAD Drafting Services,
CAD Consulting
(603) 448-4078

EXISTING WORKOUT ROOM

1 UPPER LEVEL DEMOLITION PLAN
Scale: 1/4" = 1'-0"

DEMO

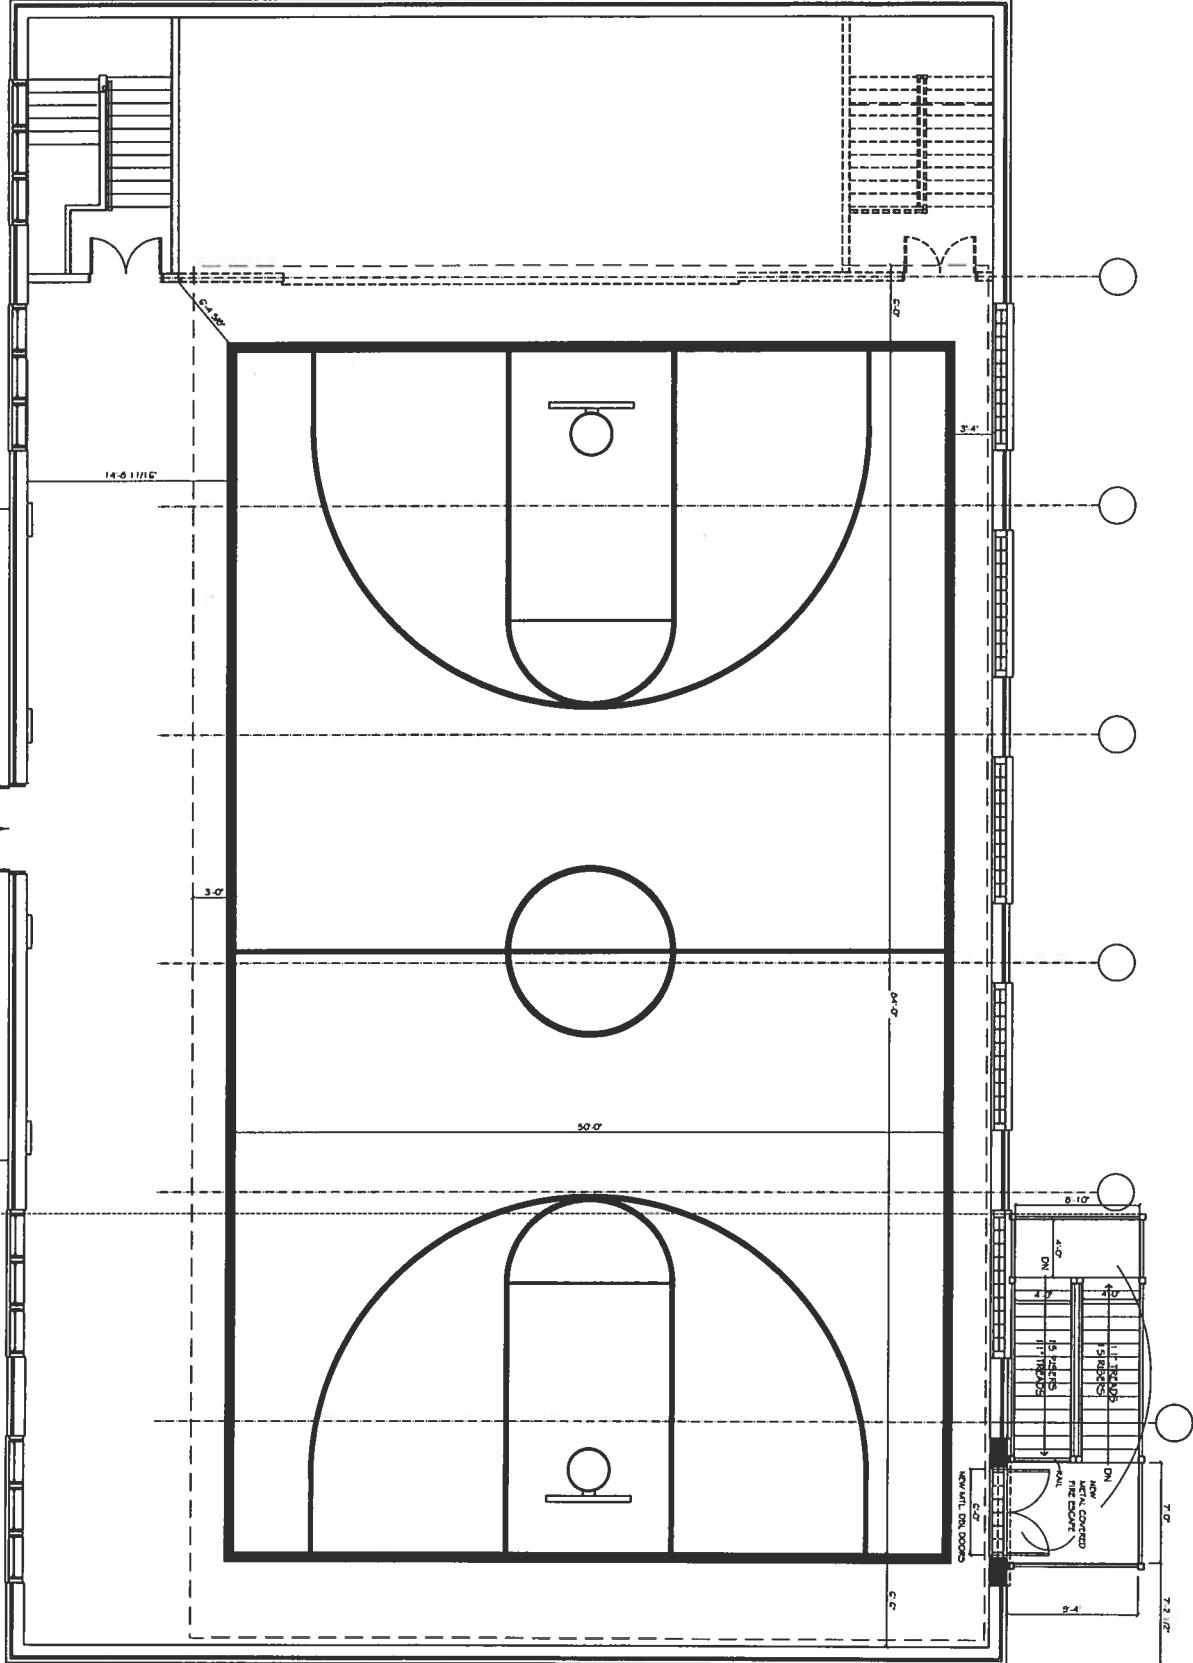


Sheet: **D-2**
Date: 5 APRIL 2019

UPPER LEVEL DEMOLITION PLAN
Drawn By: BTH
Checked By:

EXISTING CONDITION DRAWINGS FOR:
KUA GYM-POOL
PLAINFIELD, NEW HAMPSHIRE



BTH DESIGN L.L.C.
Architectural Design,
AutoCAD Drafting Services,
CAD Consulting
(603) 448-4078

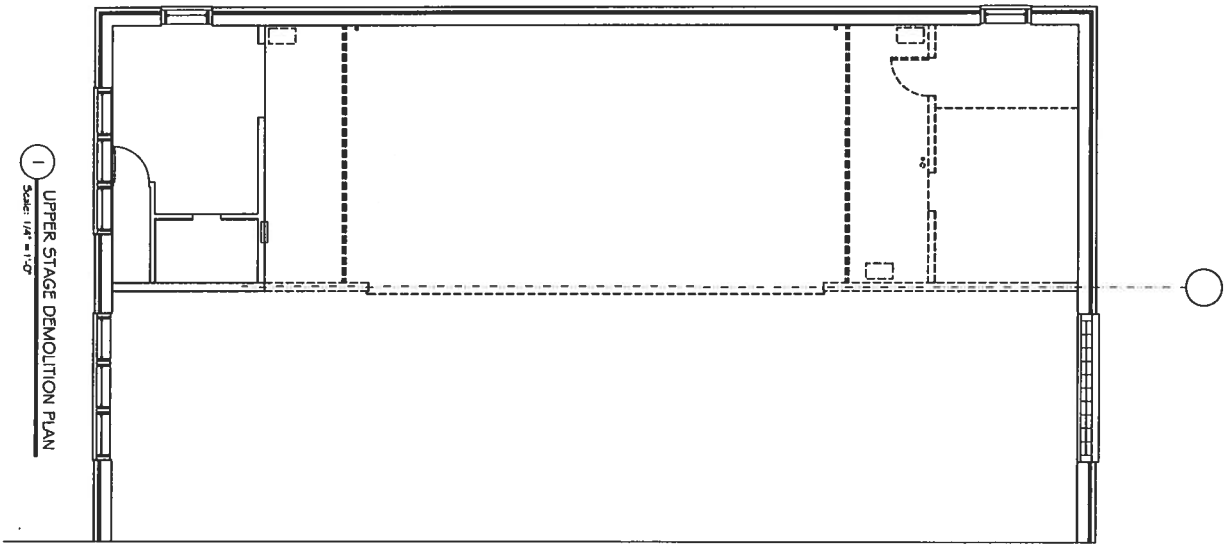

1 UPPER STAGE DEMOLITION PLAN
Scale: 1/4" = 1'-0"

DEMO



Date: D-3 6 APRIL 2019	UPPER STAGE DEMOLITION PLAN	EXISTING CONDITION DRAWINGS FOR: KUA GYM-POOL PLAINFIELD, NEW HAMPSHIRE	 BTH DESIGN L.L.C. Architectural Design, AutoCAD Drafting Services, CAD Consulting (603) 448-4078
	Drawn By: BTH Checked By:		

