

WH Building and Design
Canaan, NH 03741
603-304-9788
whbuilddesign@gmail.com


No.	Description	Date


BLANCHARD
NEW HOME
First Floor Plan

Project Number _____
Design Number _____
Base _____
Drawn by _____
Checked by _____
Author _____
Checker _____

A1

Scale: 3/8" = 1'-0"

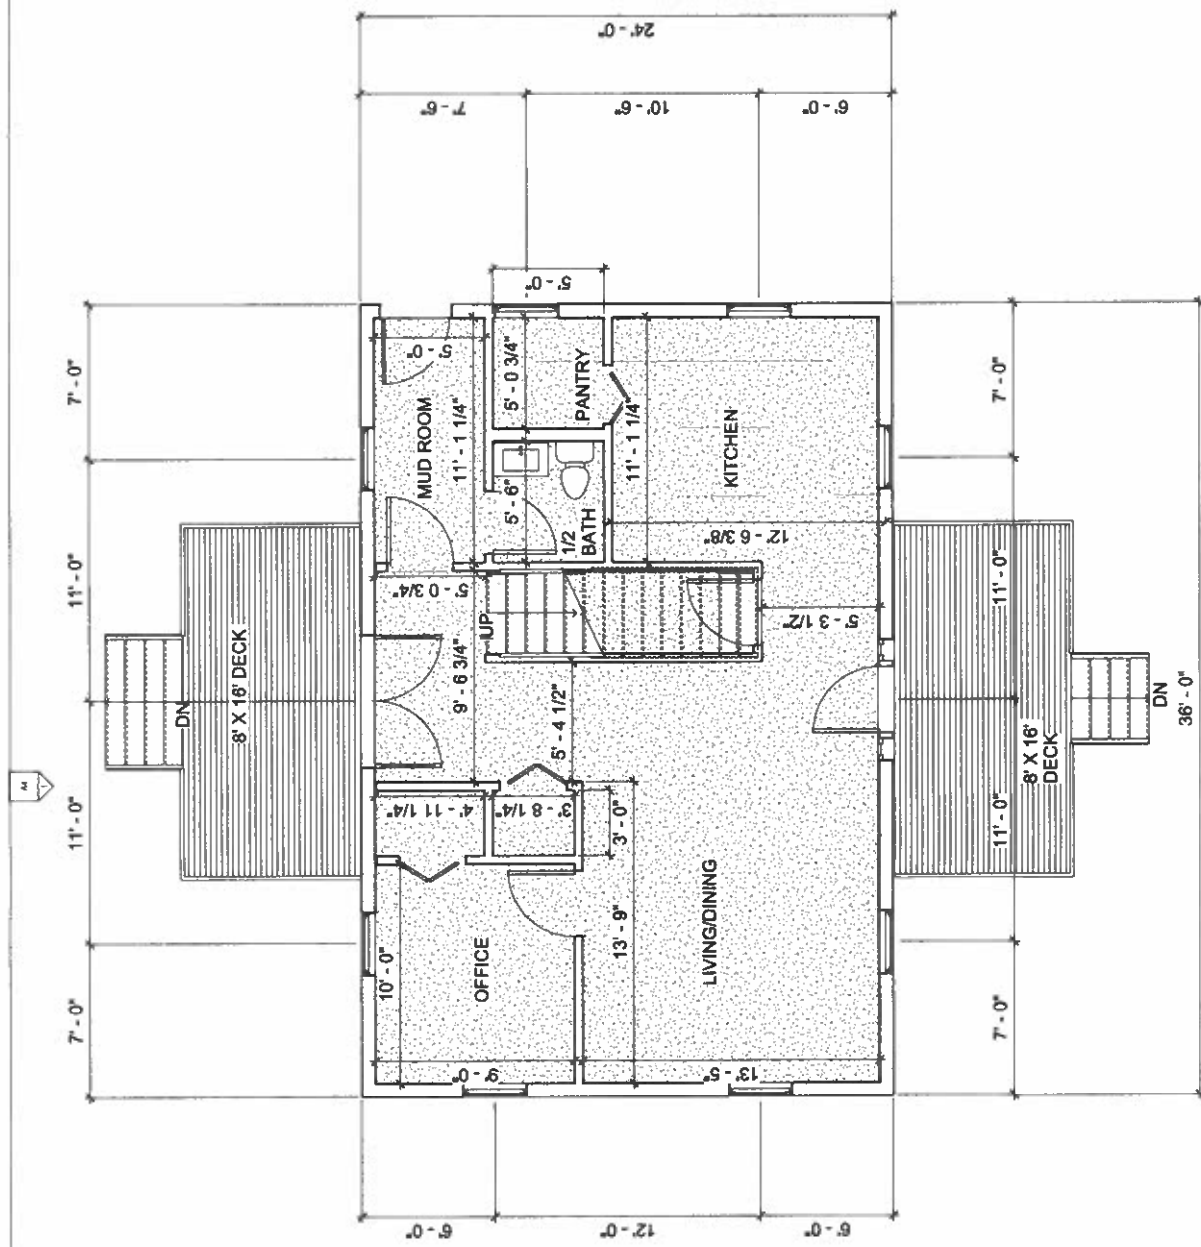

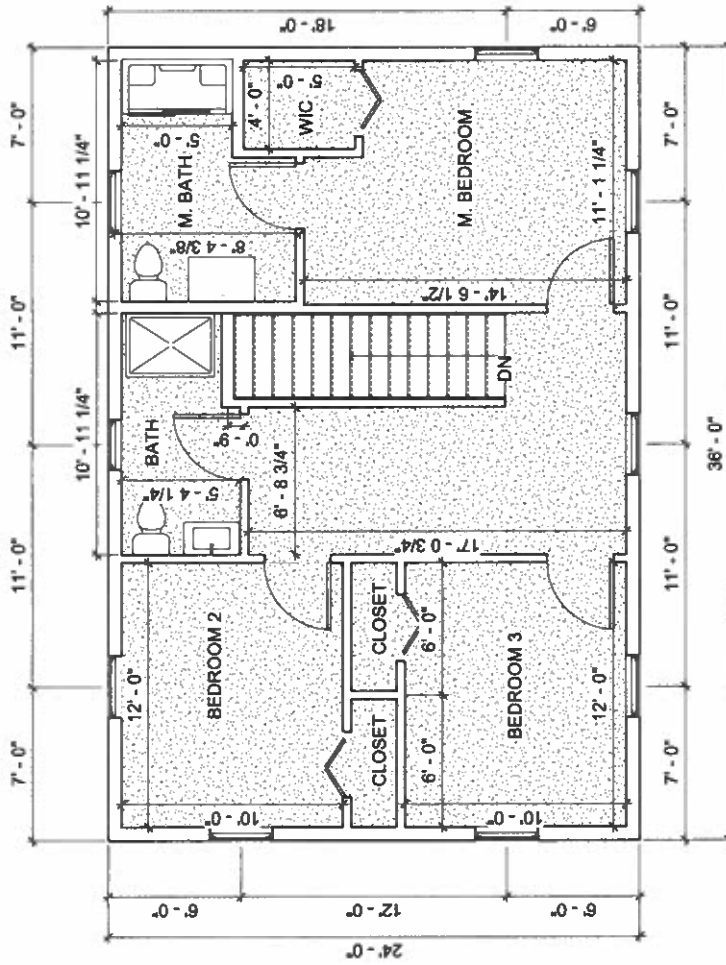

No.	Description	Date

**BLANCHARD
NEW HOME**
Second Floor Plan



Project number: _____
Scale: _____
Date: _____
Drawn by: _____
Checked by: _____
A2
3/8" = 1'-0"

No.	Description	Date


**BLANCHARD
NEW HOME
Elevations**

Project Number	
Date	
Drawn by	
Checked by	
Author	
Checker	
Scale	1/4" = 1'-0"

A3

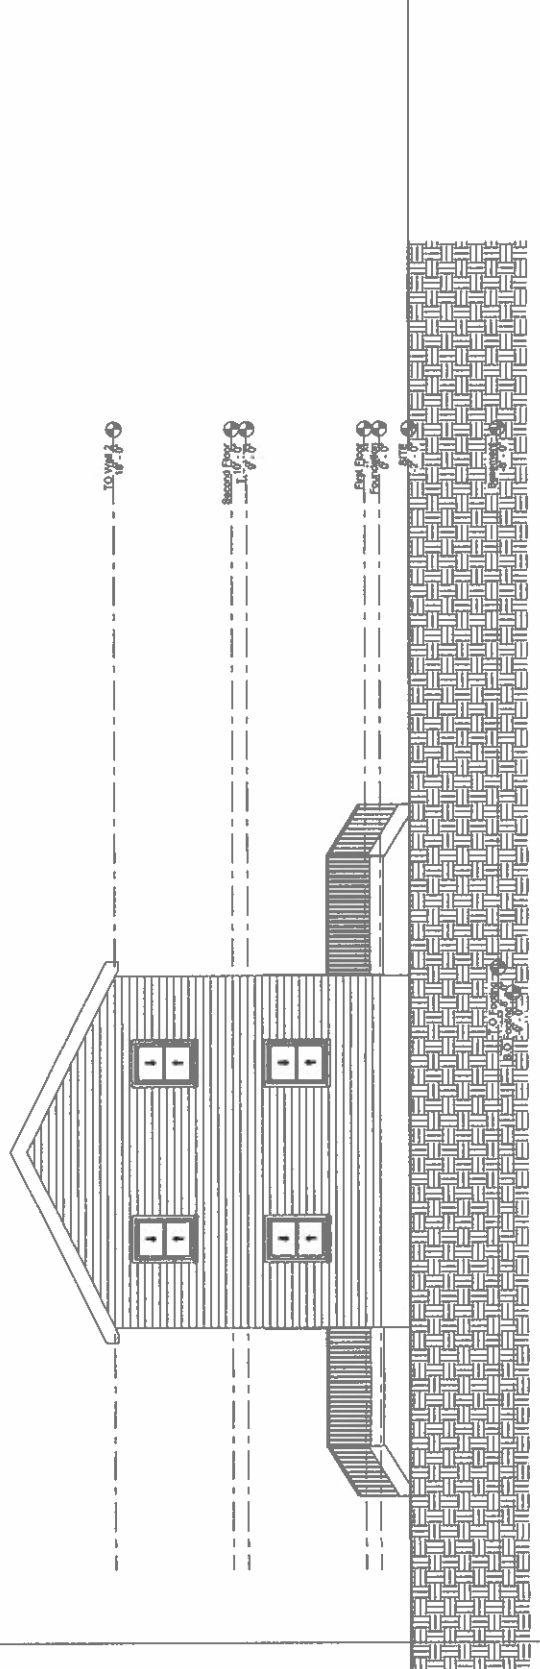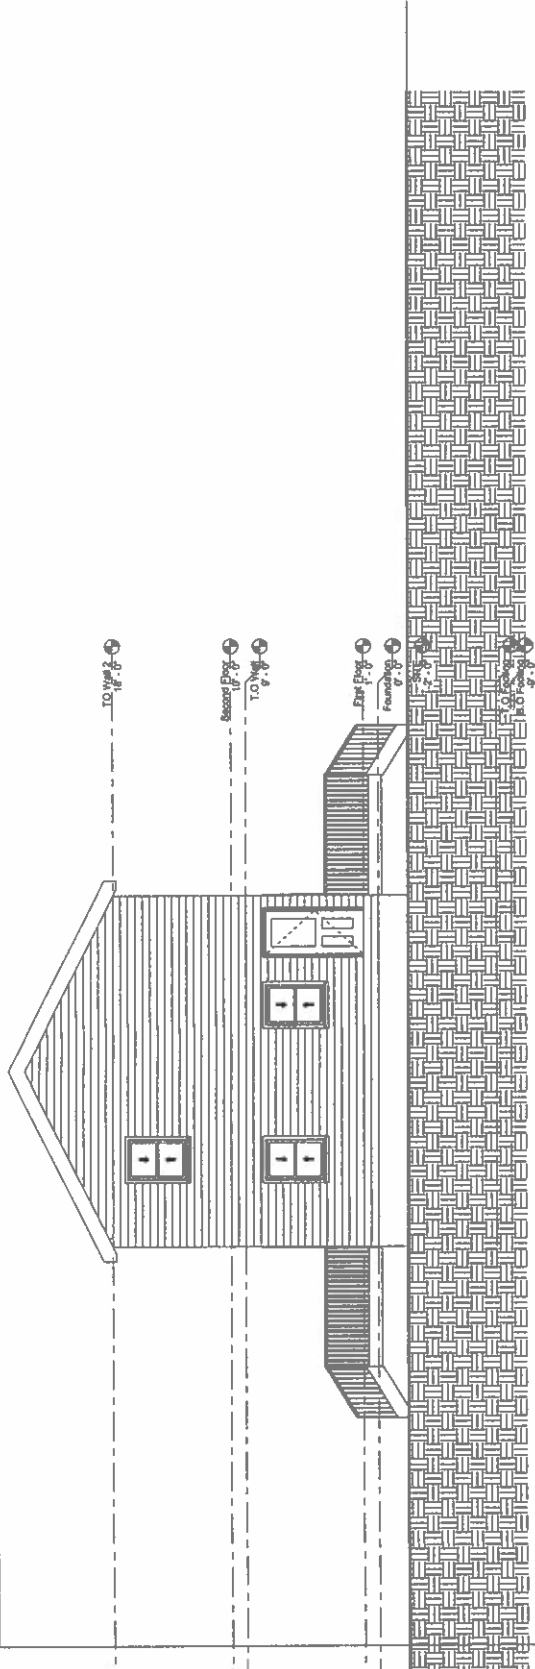

WH Building and Design
Canaan, NH 03741
603-304-9798
whbulldesign@gmail.com

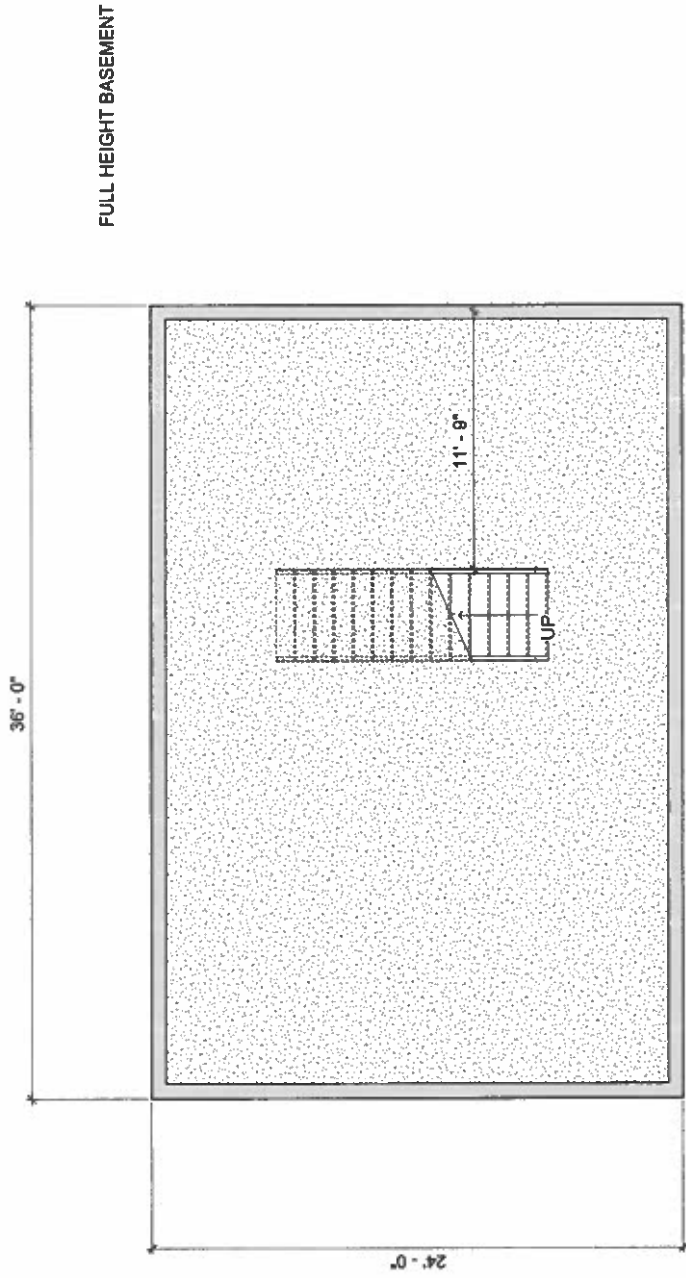

No.	Description	Date

BLANCHARD
NEW HOME
FOUNDATION

Project Number			
Date			
Drawn by			
Checked by			
Scale	3/8" = 1'-0"		

A 0.5