

Jim & Kelly Taylor
118 Jenney Road
Map 215, Lot 24



True Road

30'

Proposed Barn

House


Jenney Road

118 Jenney Road


2018-60

100



Feet

 

FRONT ELEVATION

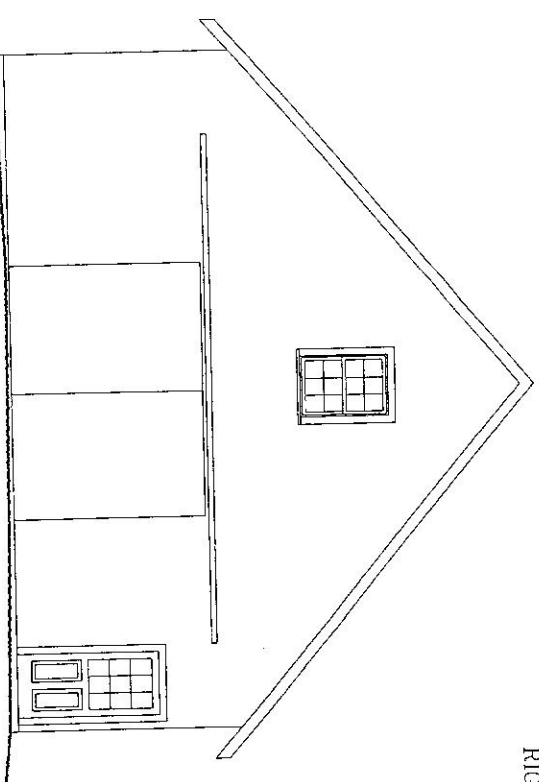

RIGHT ELEVATION

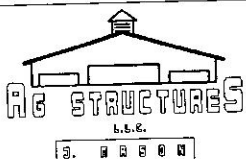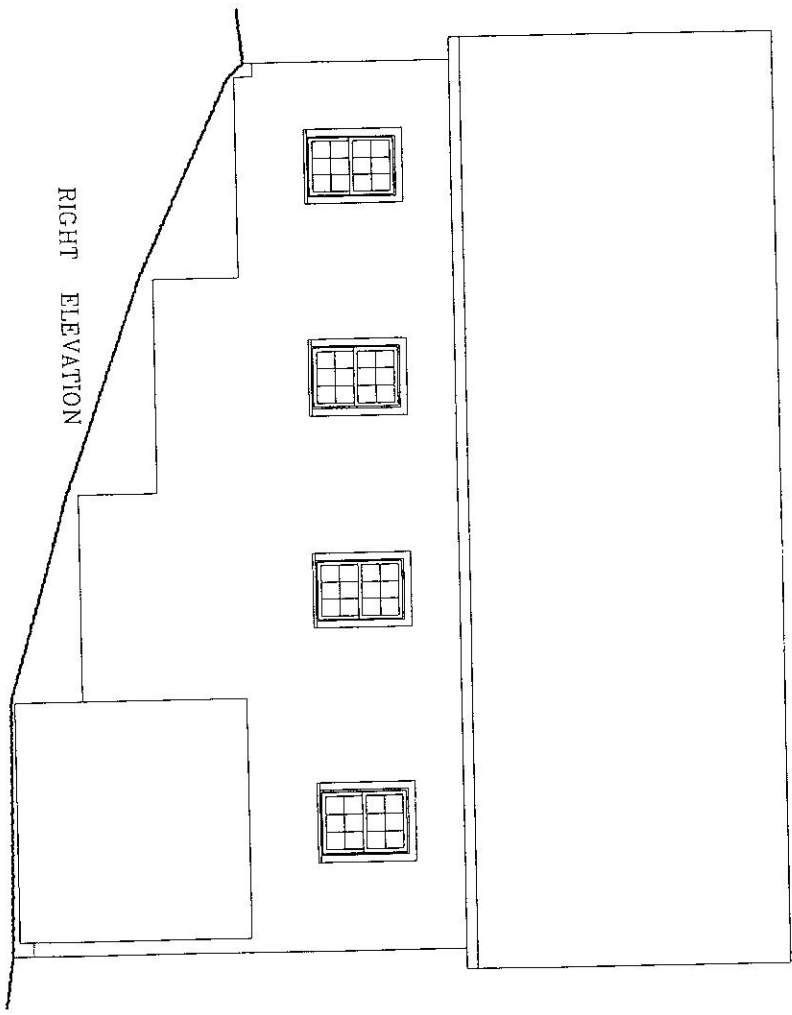

96 OLD TURNPIKE RD.
 SALISBURY, N.H.
 603-648-2888
 WWW.AGSTRUCTURES.COM



JAMES TAYLOR BARN
 PLAINFIELD NH

FEBRUARY 2 2018

DRAWN BY ELP
 1/4"=1'-0"
 OR AS NOTED

THESE PLANS ARE THE PROPERTY OF AG STRUCTURES, LLC AND SHALL NOT BE REPRODUCED OR DUPLICATED BY ANY FORMAT. USE IS LIMITED TO THE CONDITIONS PROVIDED BY WRITTEN CONTRACT ONLY.

LOWER LEVEL PLAN

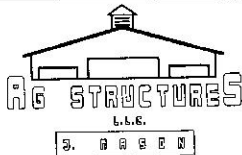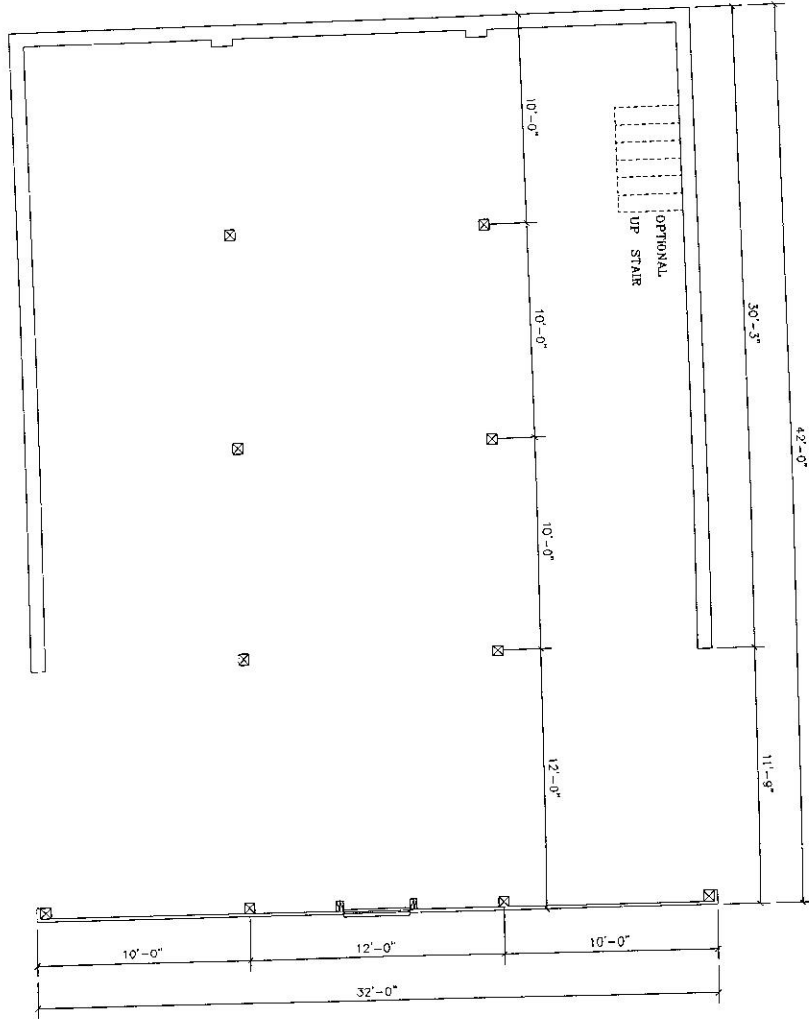

96 OLD TURNPIKE RD.
 SALISBURY, N.H.
 603-648-2868
 WWW.AGSTRUCTURES.COM


JAMES TAYLOR BARN
 PLAINFIELD NH

THESE PLANS ARE THE PROPERTY OF AG STRUCTURES, LLC
 AND SHALL NOT BE REPRODUCED OR DUPLICATED BY ANY FORMAT.
 USE IS LIMITED TO THE CONDITIONS PROVIDED BY WRITTEN CONTRACT ONLY.

FEBRUARY 2 2018

DRAWN BY ELP
 1/4"=1'-0"
 OR AS NOTED

BUILDING SECTION A-A

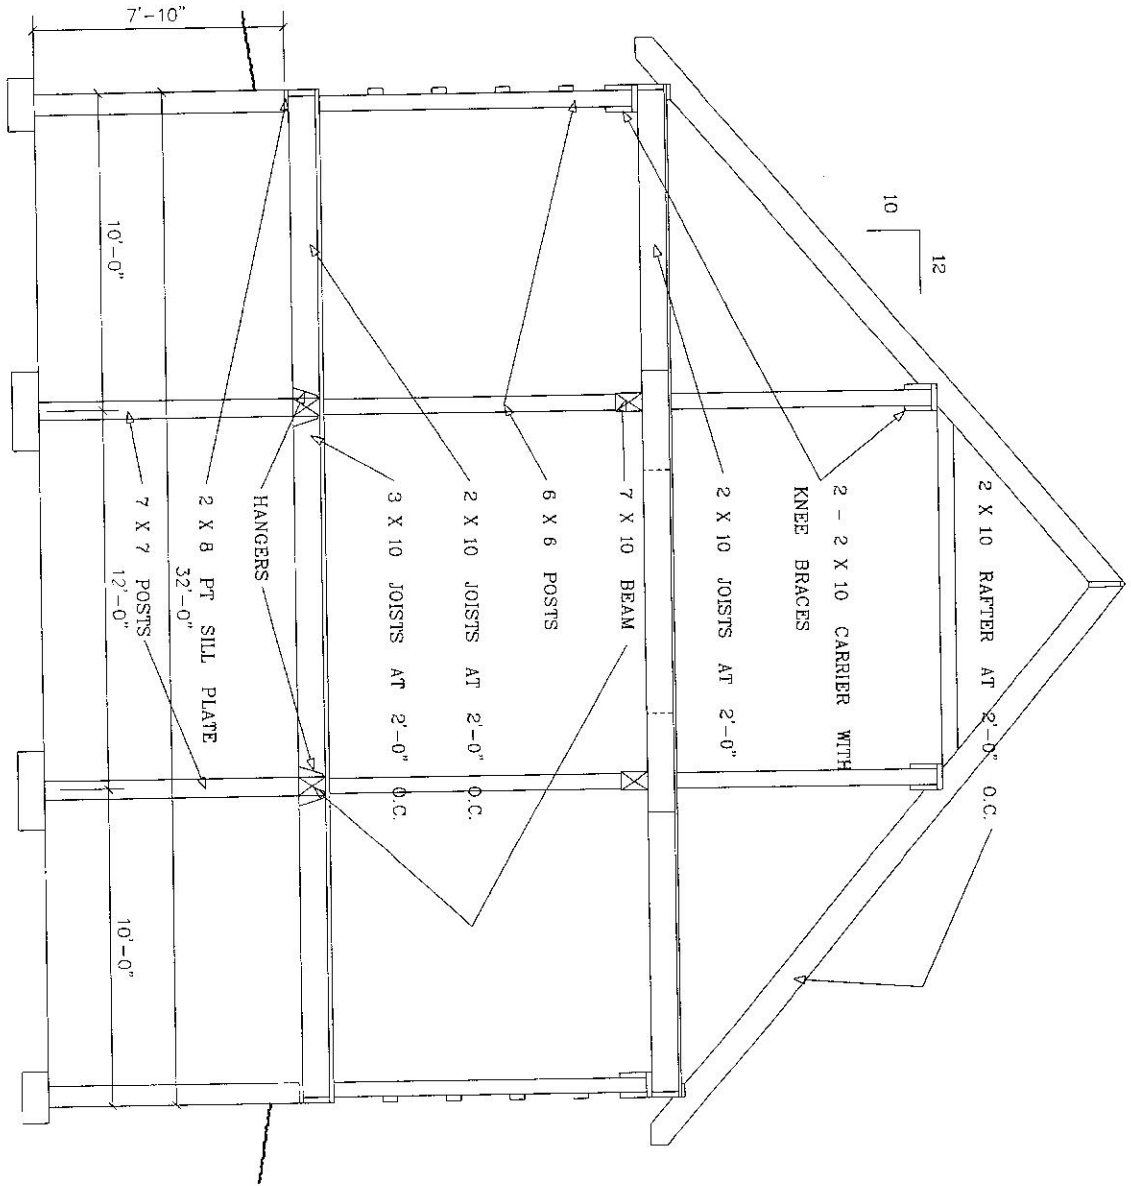

96 OLD TURNPIKE RD.
 SALISBURY, N.H.
 603-648-2888
 WWW.AGSTRUCTURES.COM



THESE PLANS ARE THE PROPERTY OF AG STRUCTURES, LLC
 AND SHALL NOT BE REPRODUCED OR DUPLICATED BY ANY FORMAT.
 USE IS LIMITED TO THE CONDITIONS PROVIDED BY WRITTEN CONTRACT ONLY.

JAMES TAYLOR BARN
 PLAINFIELD NH

FEBRUARY 2 2018

DRAWN BY ELP
 1/4"=1'-0"
 OR AS NOTED

MAIN FLOOR PLAN

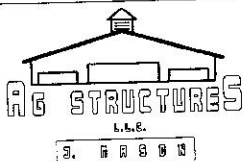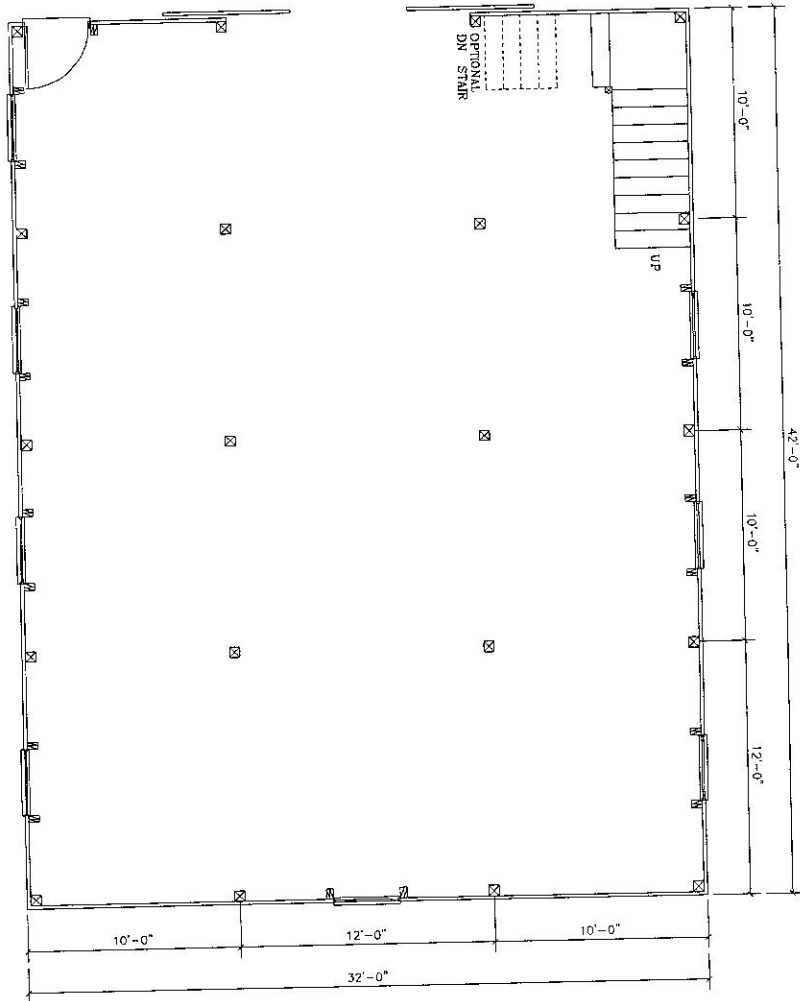

96 OLD TURNPIKE RD.
 SALISBURY, N.H.
 603-648-2888
 WWW.AGSTRUCTURES.COM

JAMES TAYLOR BARN
 PLAINFIELD NH

FEBRUARY 2 2018

DRAWN BY ELP
 1/4"=1'-0"
 OR AS NOTED

THESE PLANS ARE THE PROPERTY OF AG STRUCTURES, LLC
 AND SHALL NOT BE REPRODUCED OR DUPLICATED IN ANY FORMAT.
 USE IS LIMITED TO THE CONDITIONS PROVIDED BY WRITTEN CONTRACT ONLY.