



NICHOLS PROJECT
Plainfield, New Hampshire

8/15/19

A2.1

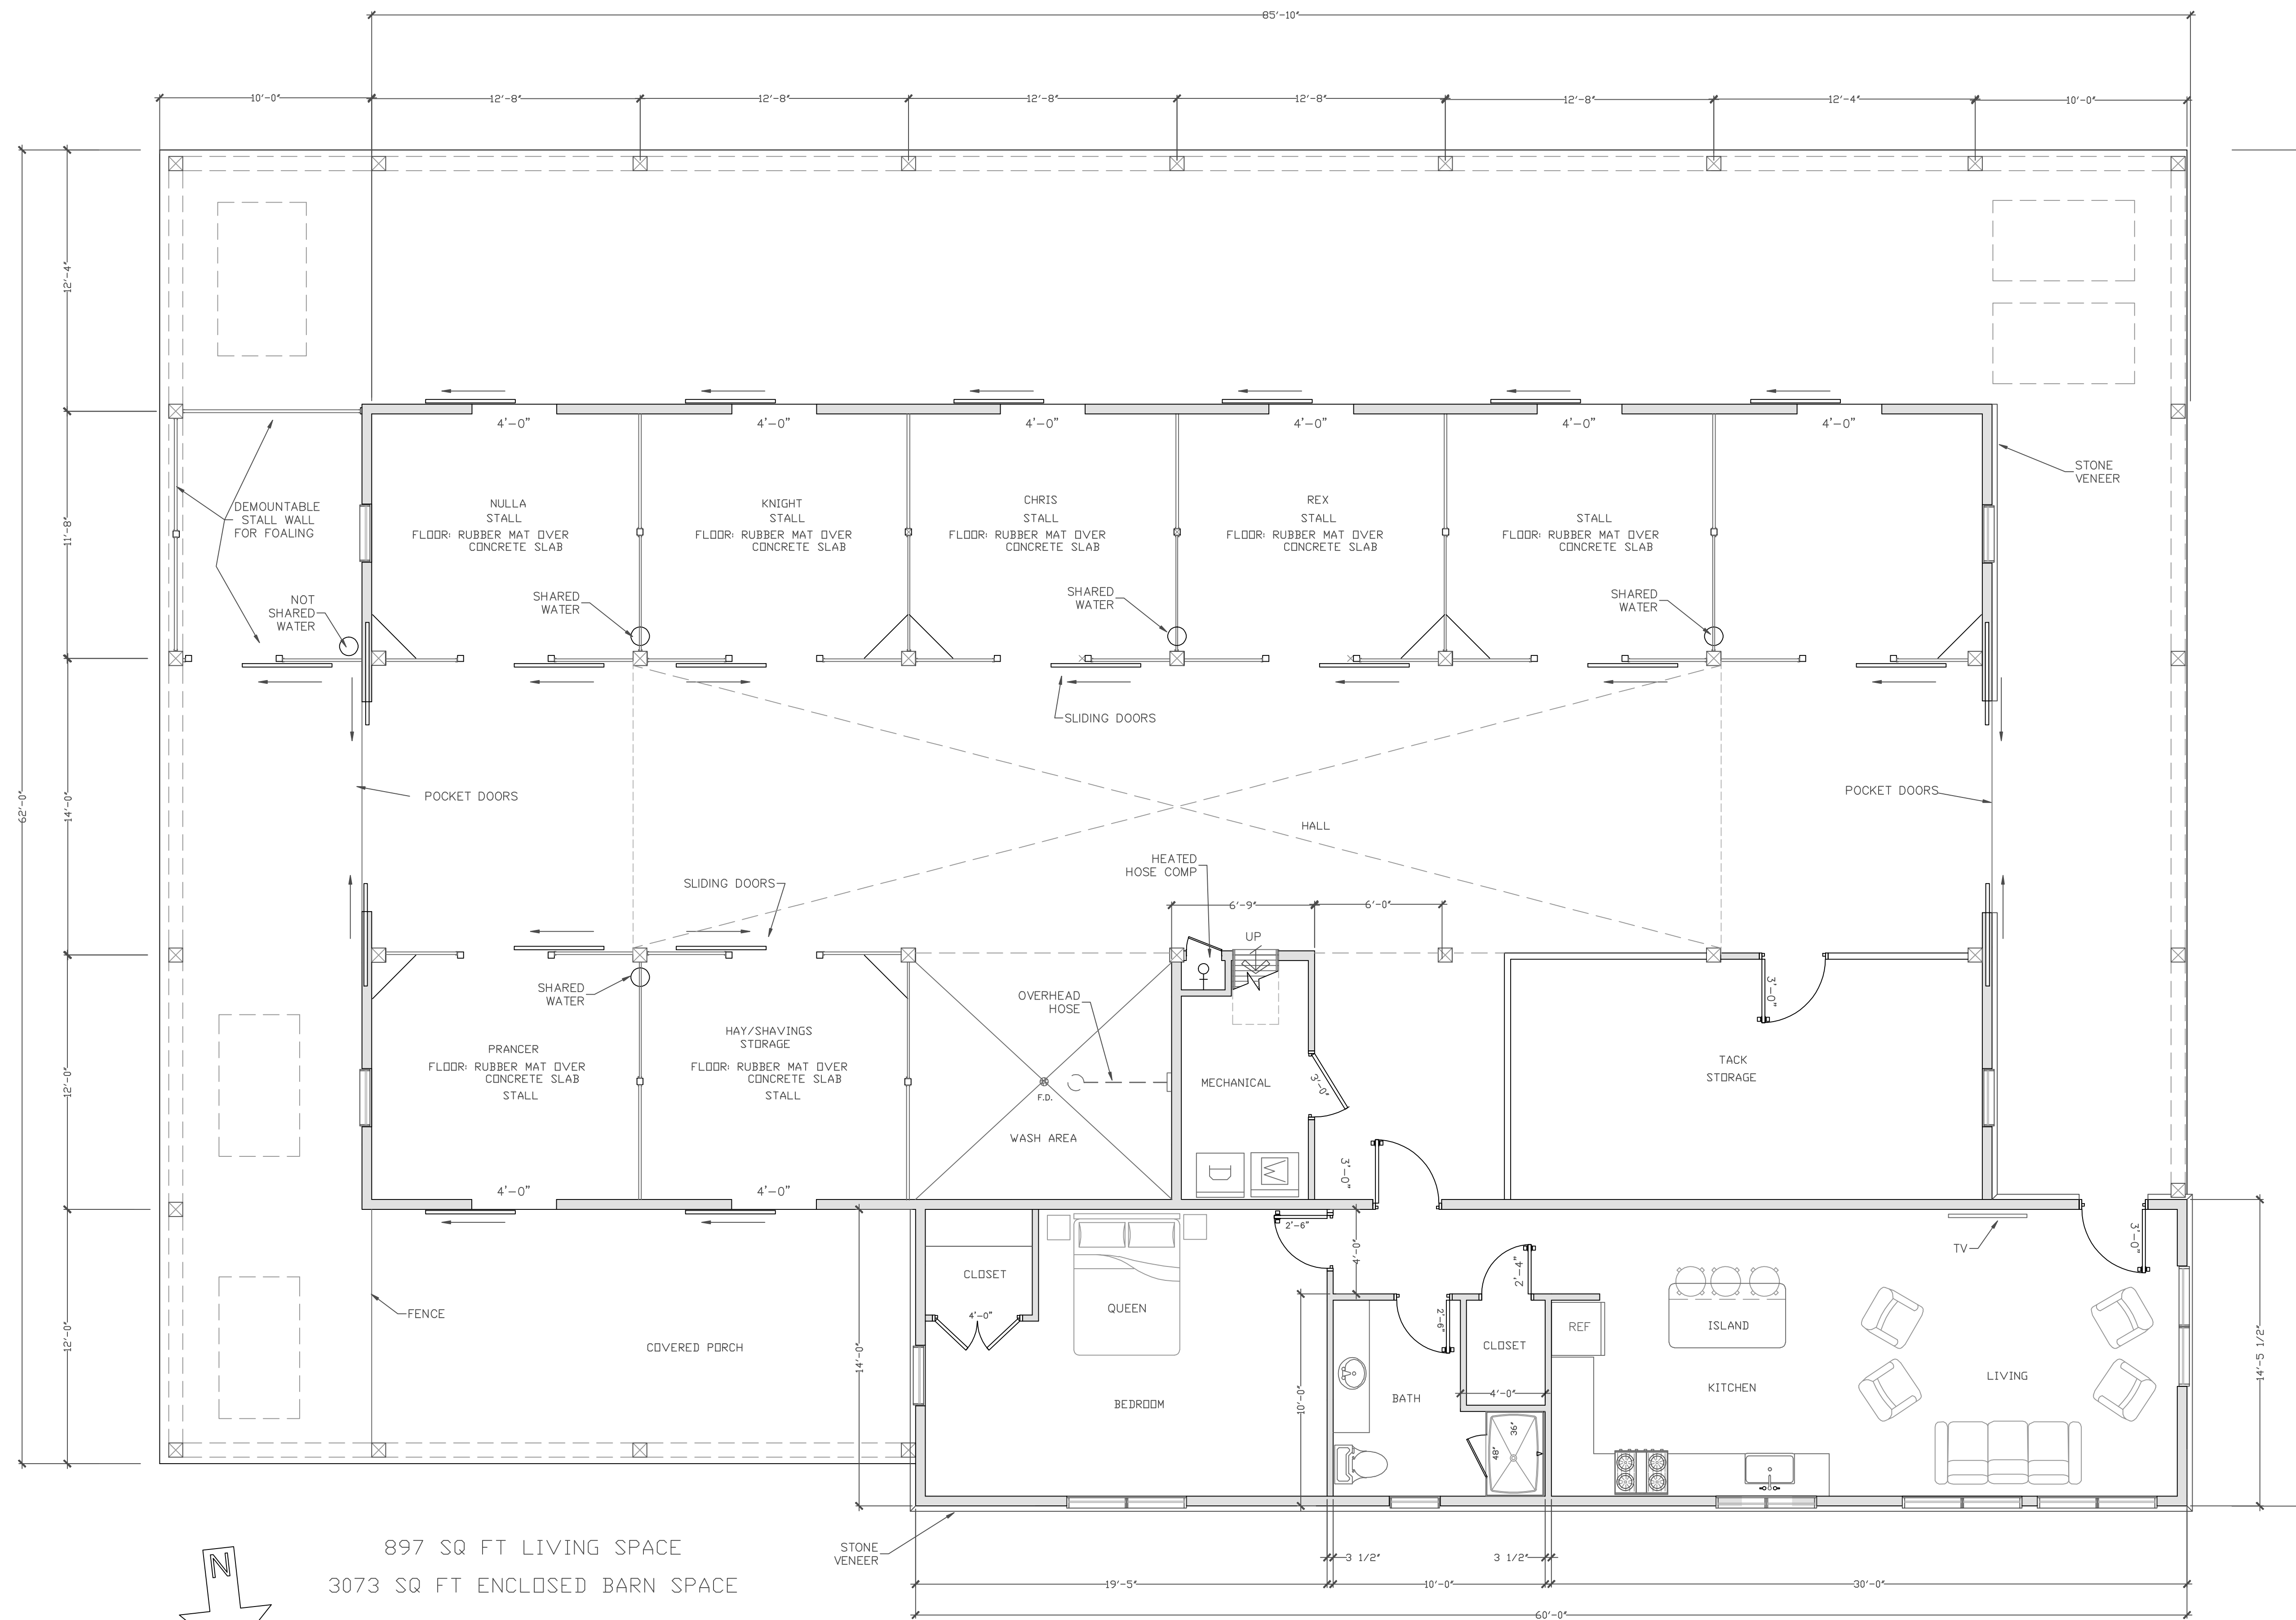

897 SQ FT LIVING SPACE
3073 SQ FT ENCLOSED BARN SPACE

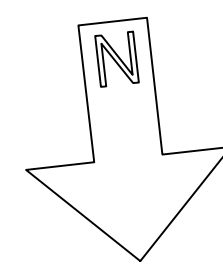

MAIN FLOOR PLAN
SCALE 1/4" = 1'