

DESIGN

CONTRACTOR

CUSTOMER

DRAWN BY: David S.

PLAN NO.: 18304

DATE: May 2, 2018

REVISIONS: 0


PLAN-DESCRIPTION



The Carriage Shed
1196 VA Outoff Road
White River Jct, VT 05001

Jamey & Dana Ehnis
Cornish, NH

12' x 48' x 10' Shed Row Barn
with 12' Lean-To 8 Pitch
Floor Plan
Scale: 3/8" = 1'

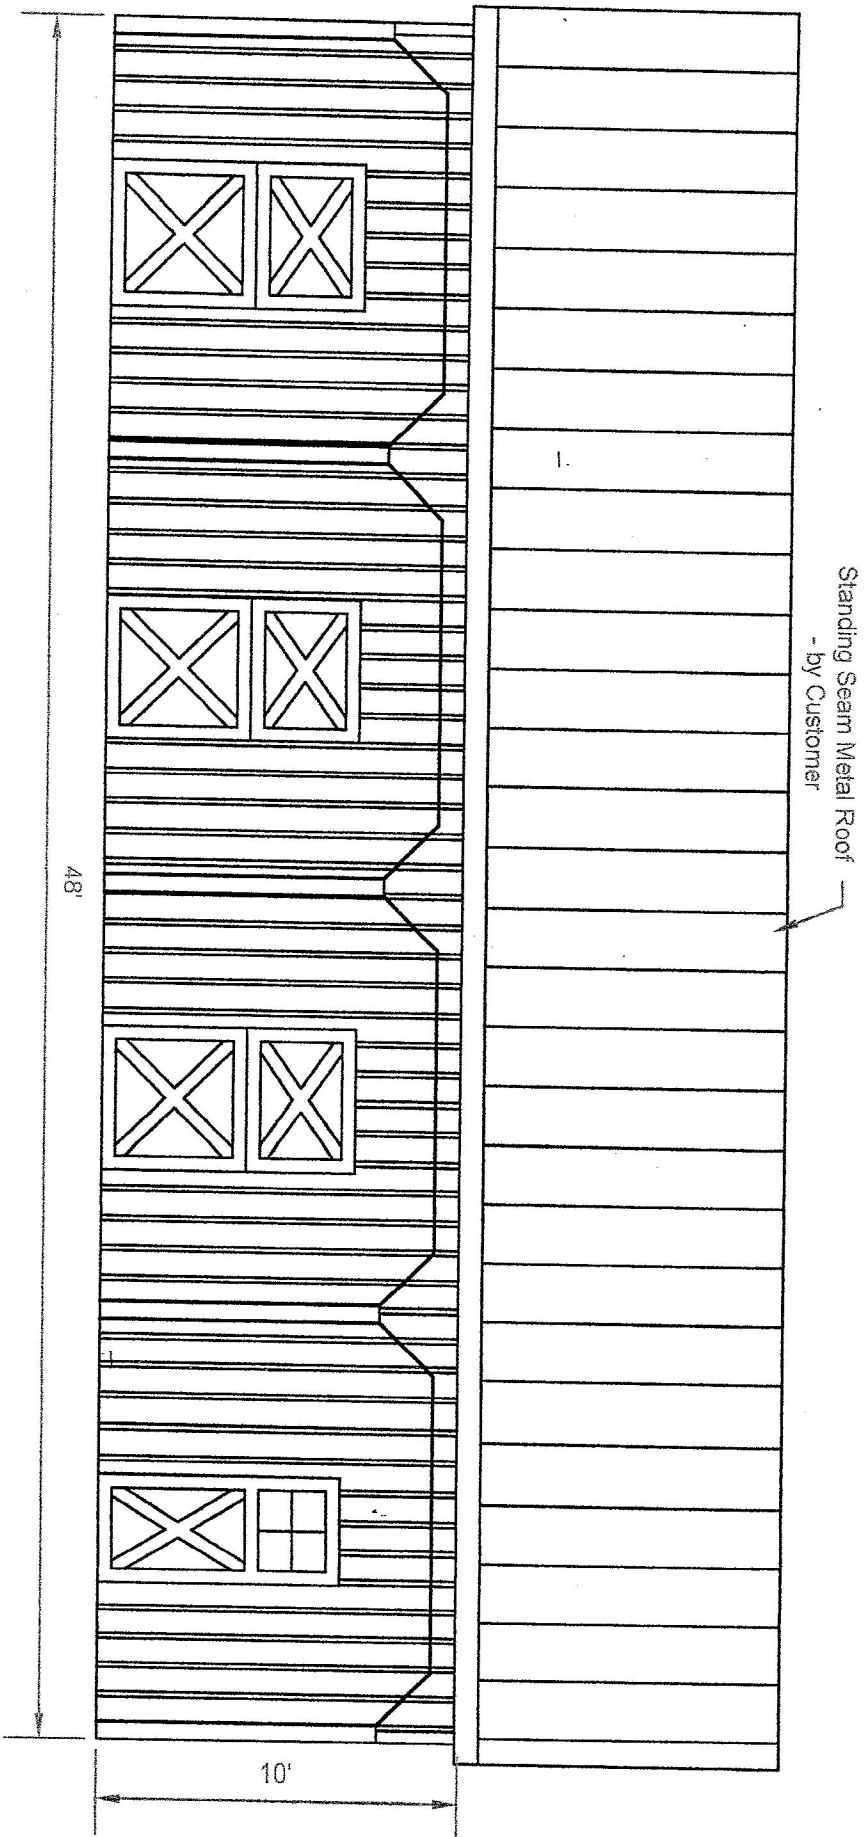

DESIGN

CONTRACTOR

CUSTOMER

DRAWN BY: David S.

PLAN NO.: 18304

DATE: May 2, 2018

REVISIONS: 0

PLAN-DESCRIPTION



Structures LLC
PAHIC # PA025372

The Carriage Shed
1-195 VA Cutoff Road
White River Jct, VT 05001

Jamey & Dana Ennis
Cornish, NH

12' x 48' x 10' Shed Row Barn
with 12' Lean-To 8 Pitch
Front Elevation
Scale: 3/16" = 1'