



2 West Elevation
Scale: 1/4" = 1'-0"

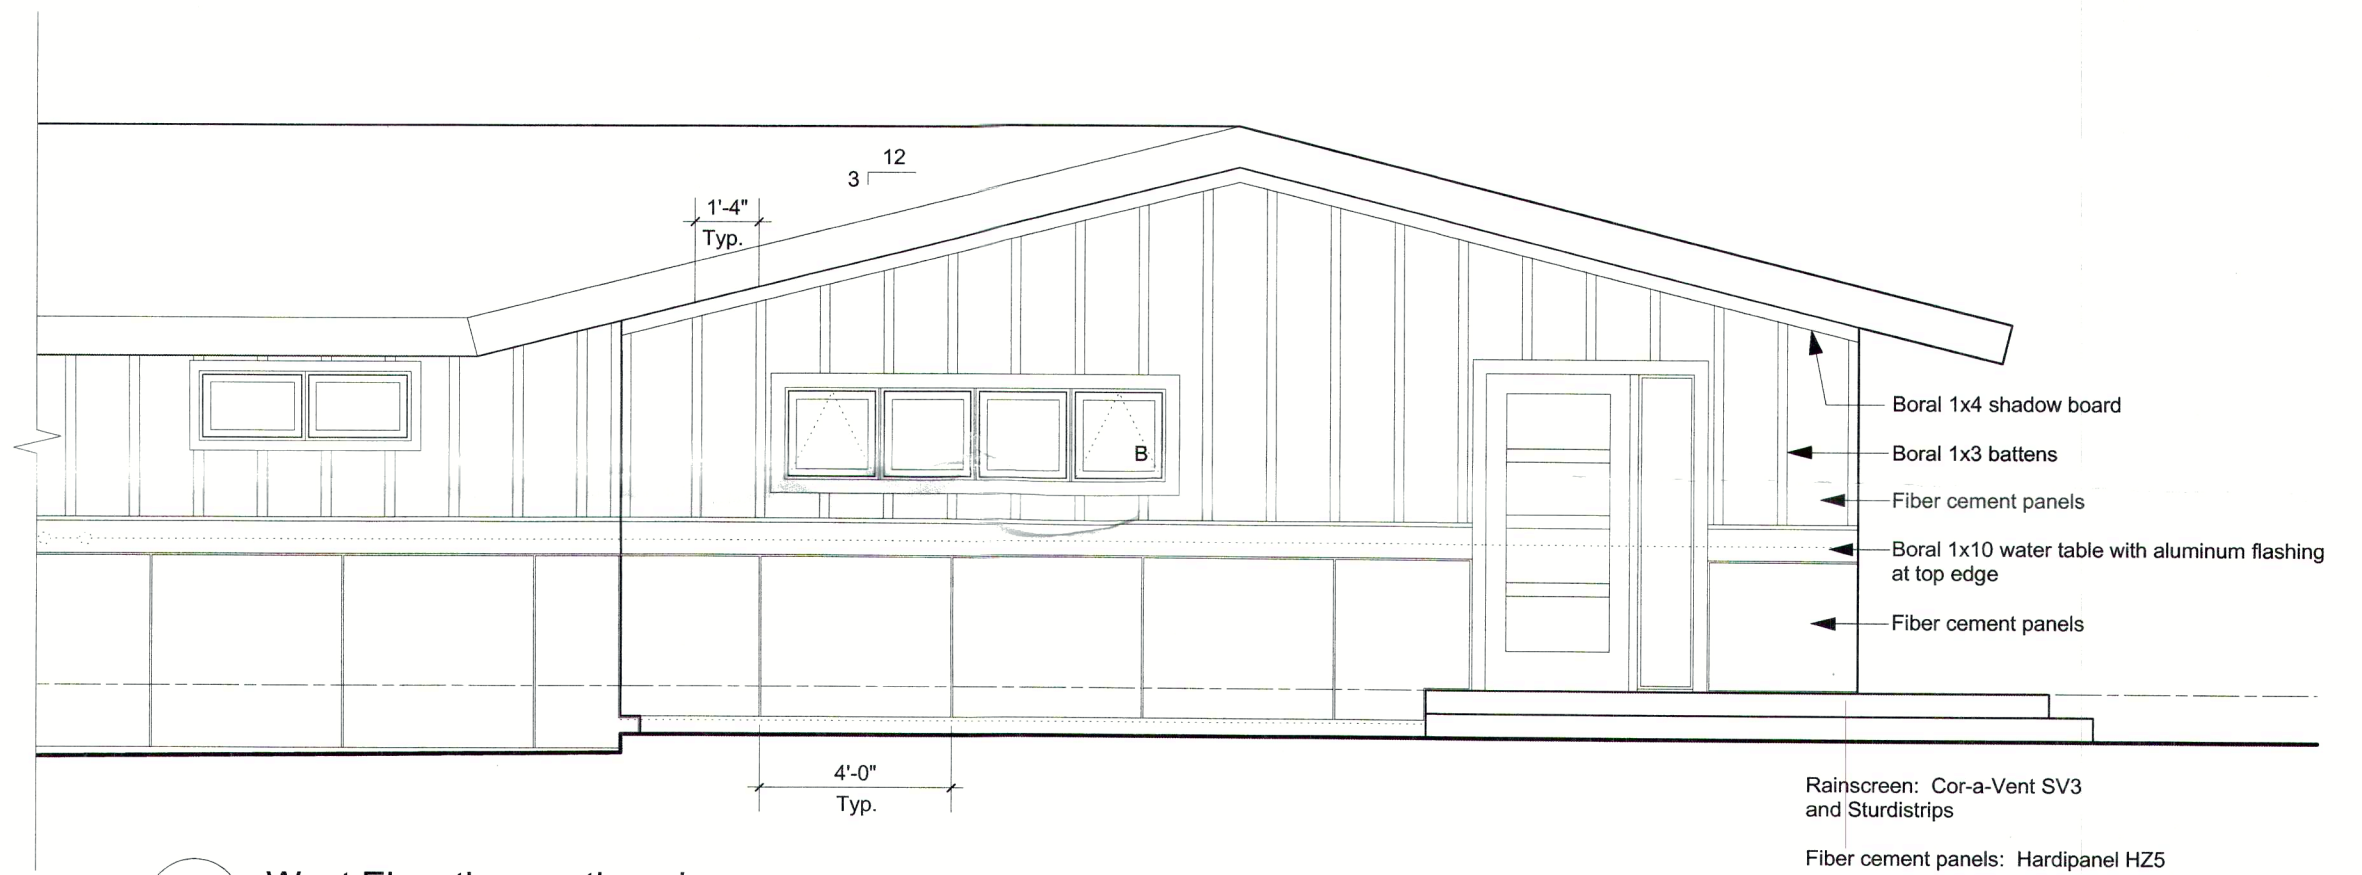

2 West Elevation continued
Scale: 1/4" = 1'-0"

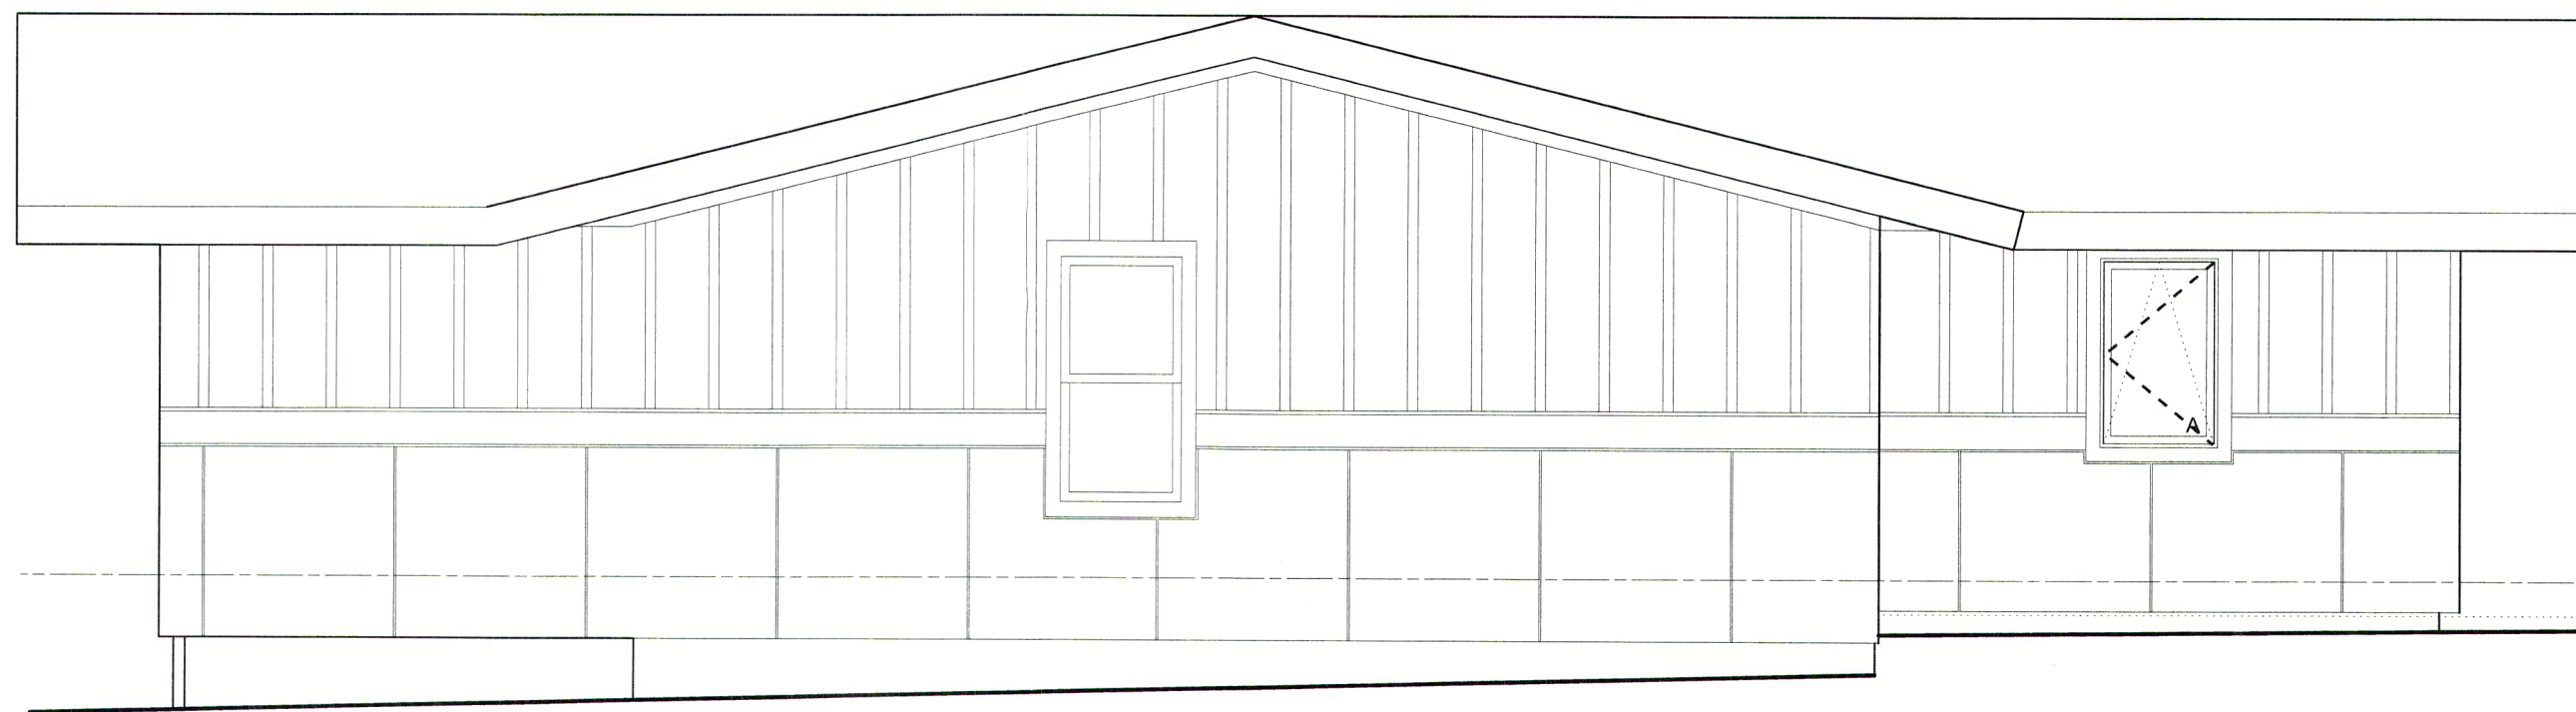

1 North Elevation
Scale: 1/4" = 1'-0"

Marshall-Teehan Garage Renovation

Jill Marshall and Sean Teehan
15 Ladieu Road
Plainfield, New Hampshire

H. Sloane Mayor

Architect

11 Bank Street
Studio 306
Lebanon, NH
603-667-0303

Elevations

1/4" = 1'-0"

July 22, 2018