



 



PTAK RESIDENCE
JUNE 2018
design concept

727 Route 12A



2018-45

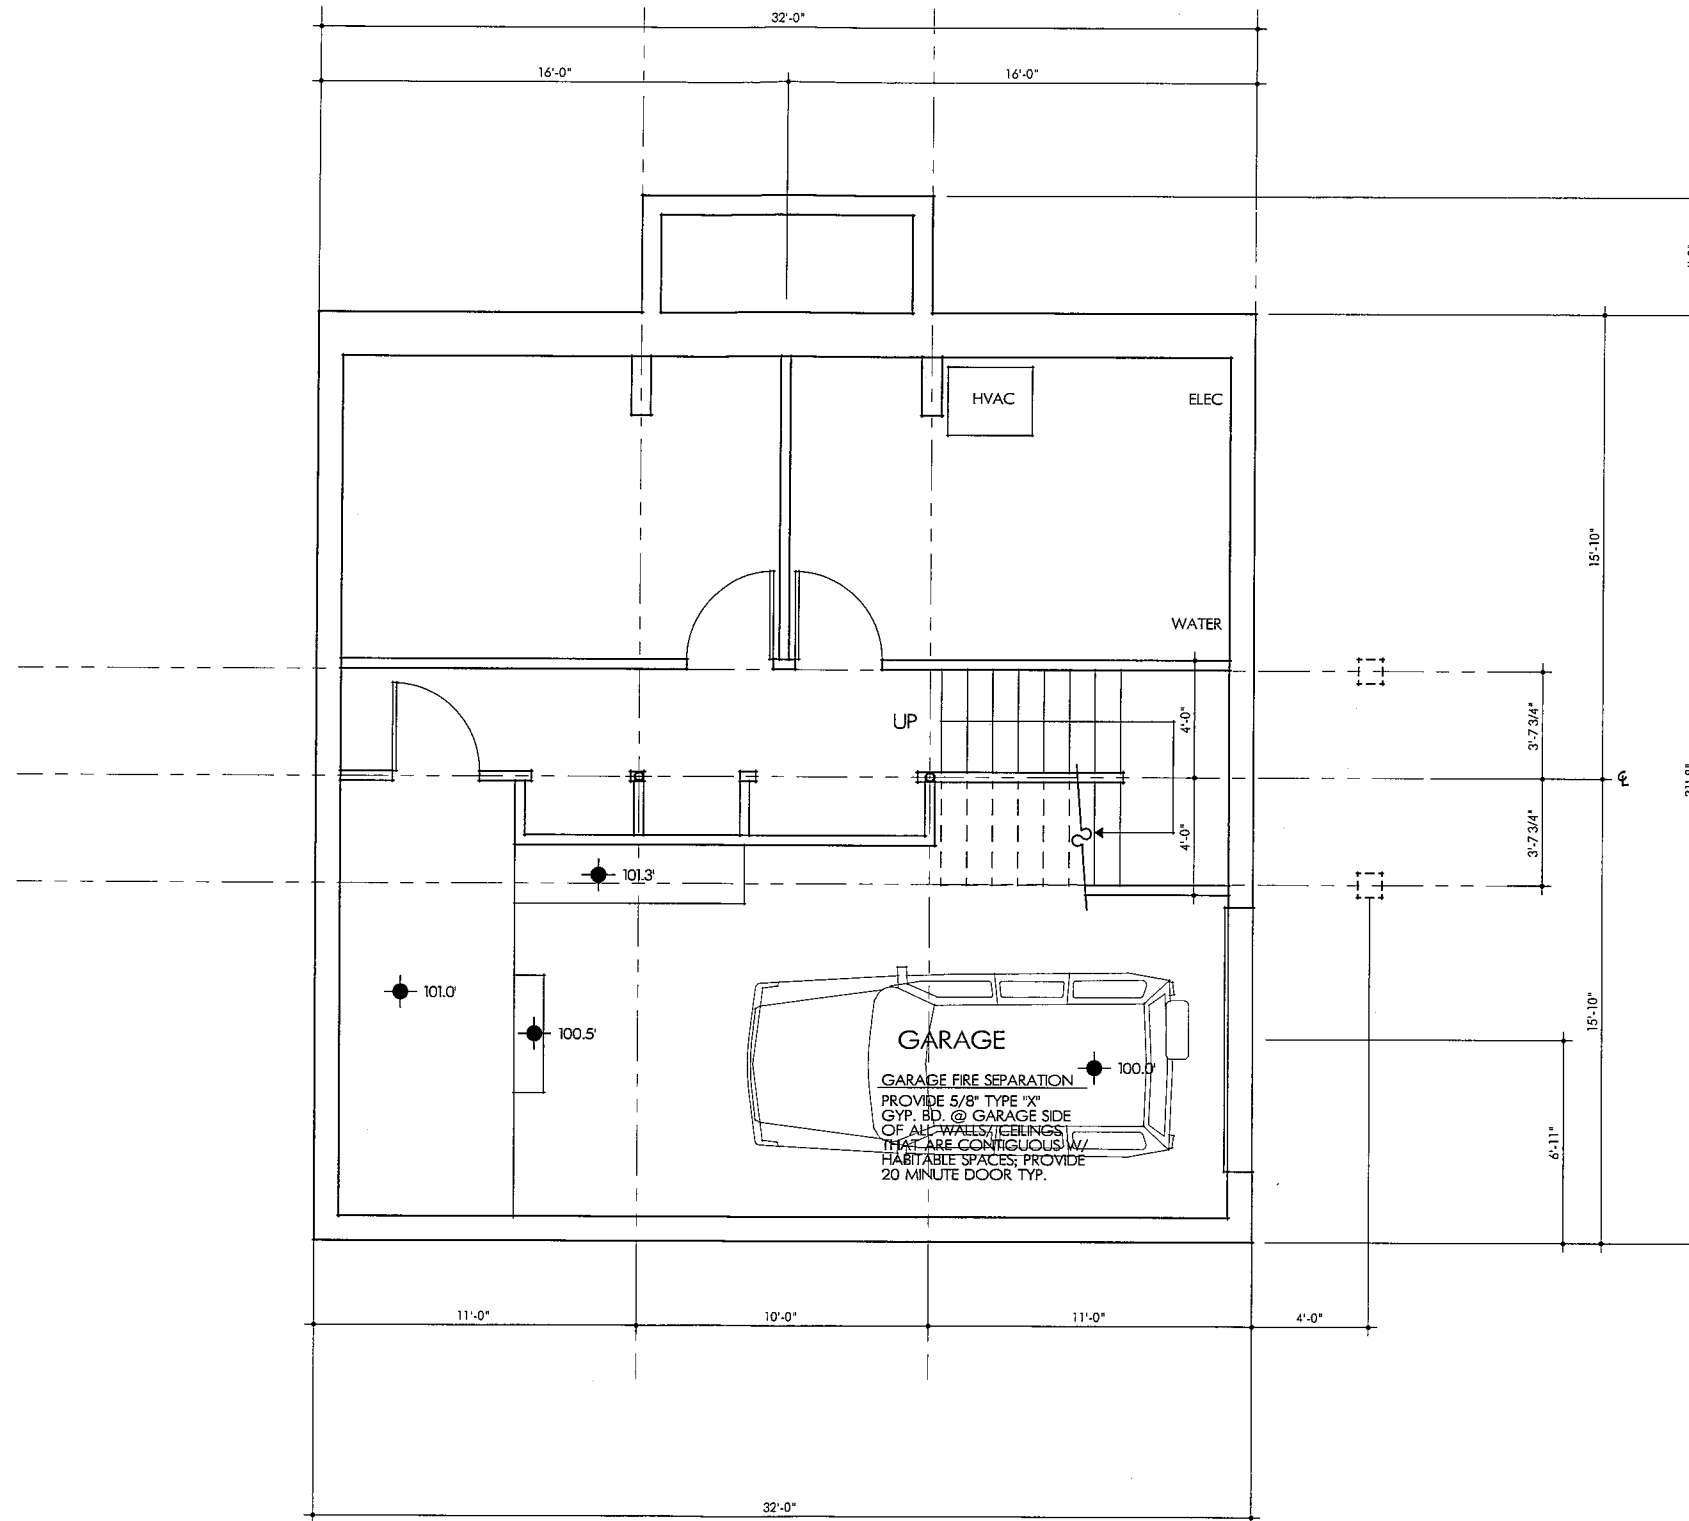

PTAK
 BASEMENT PLAN
 SCALE: 1/4" = 1'-0"
 DATE: 24 MAY 18

 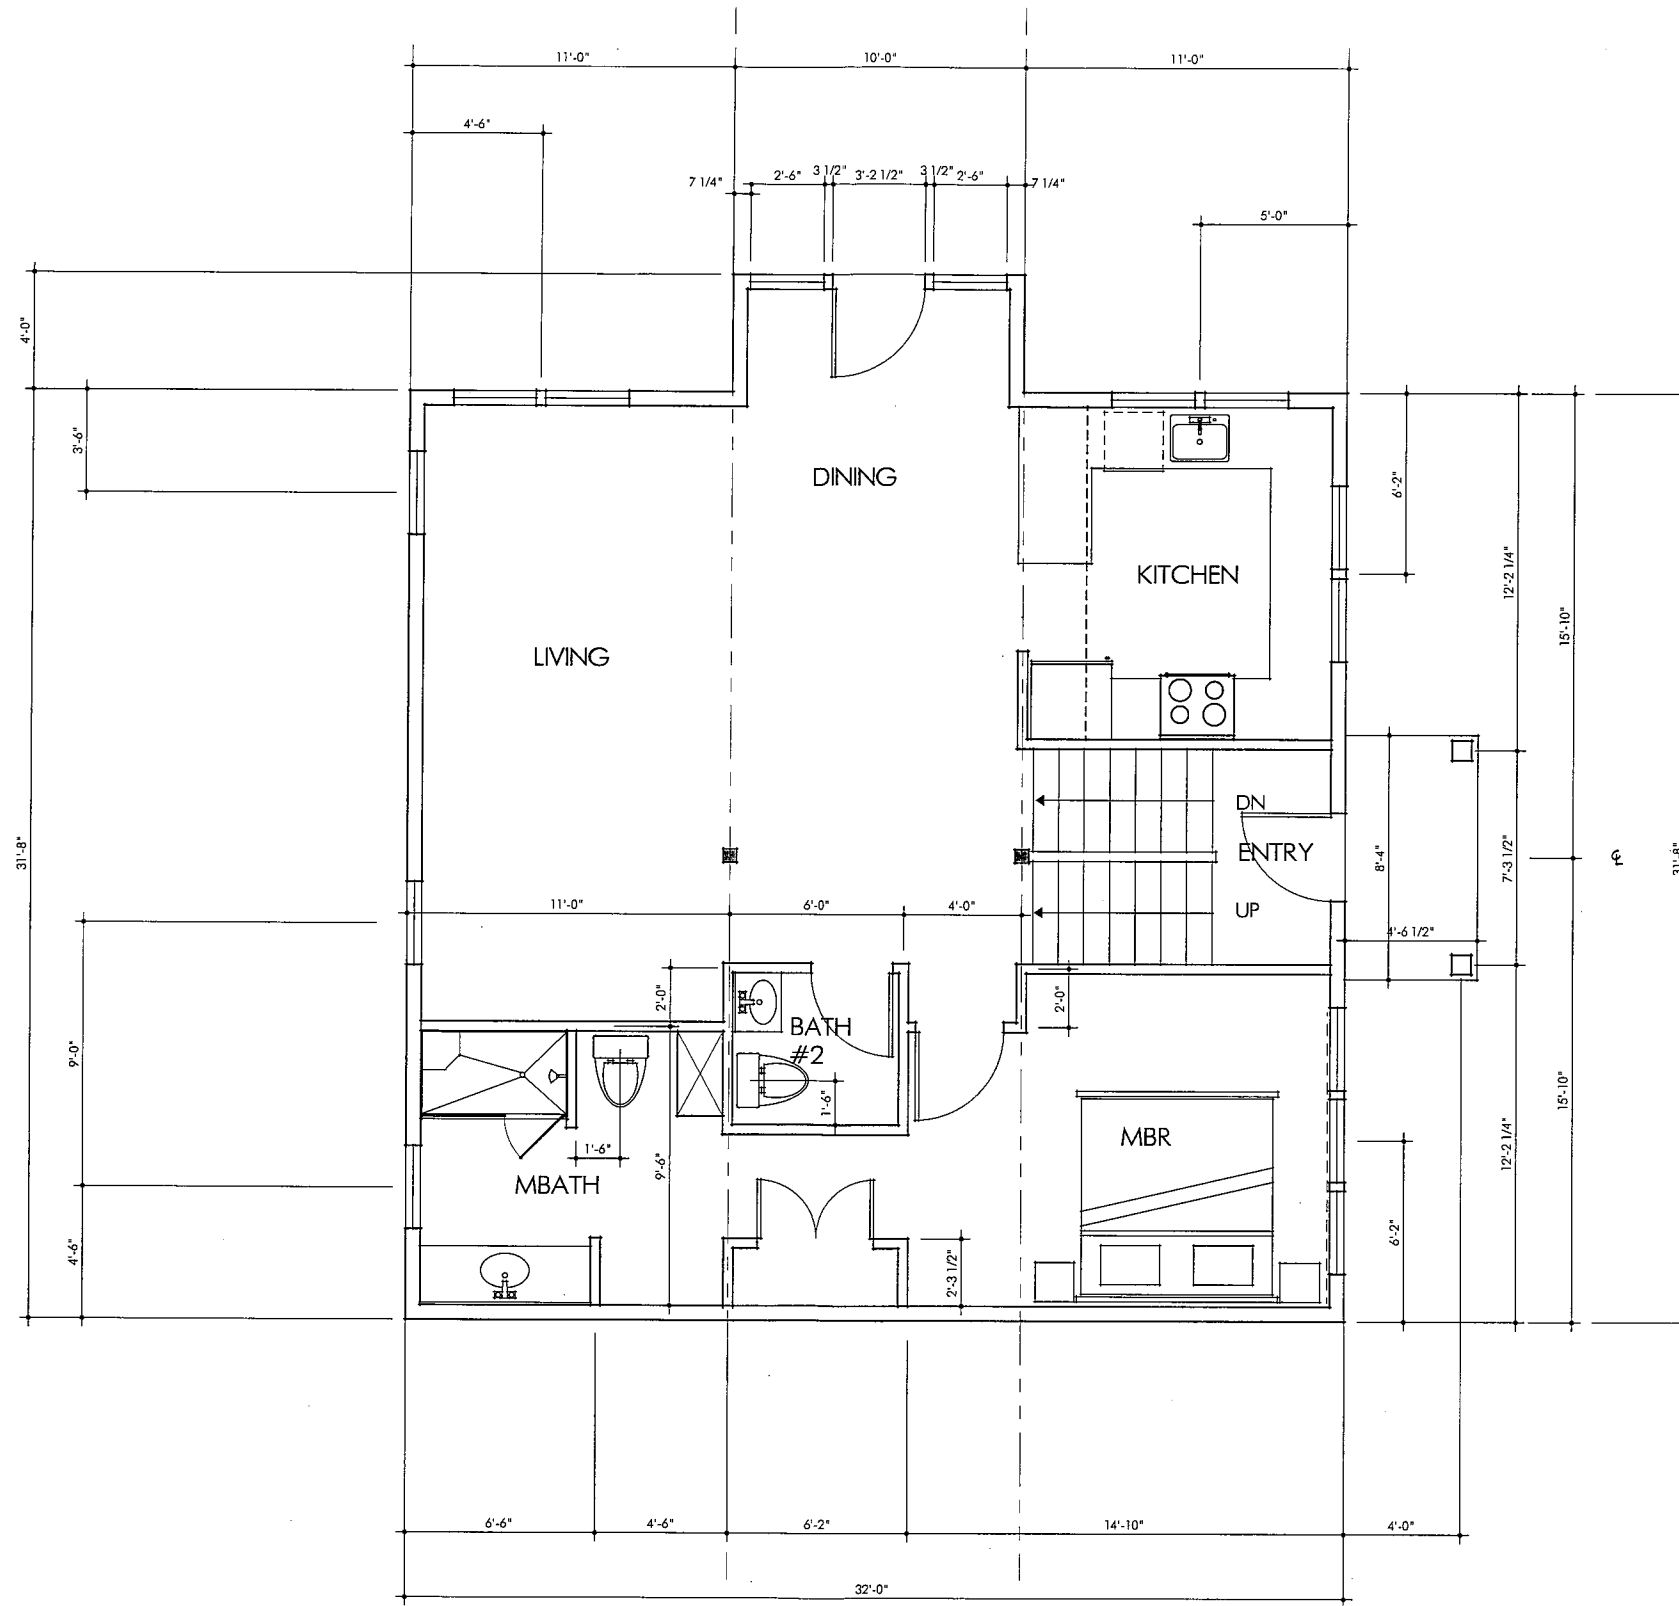

PTAK
 FIRST FLOOR PLAN
 SCALE: 1/4" = 1'-0"
 DATE: 24 MAY 18

 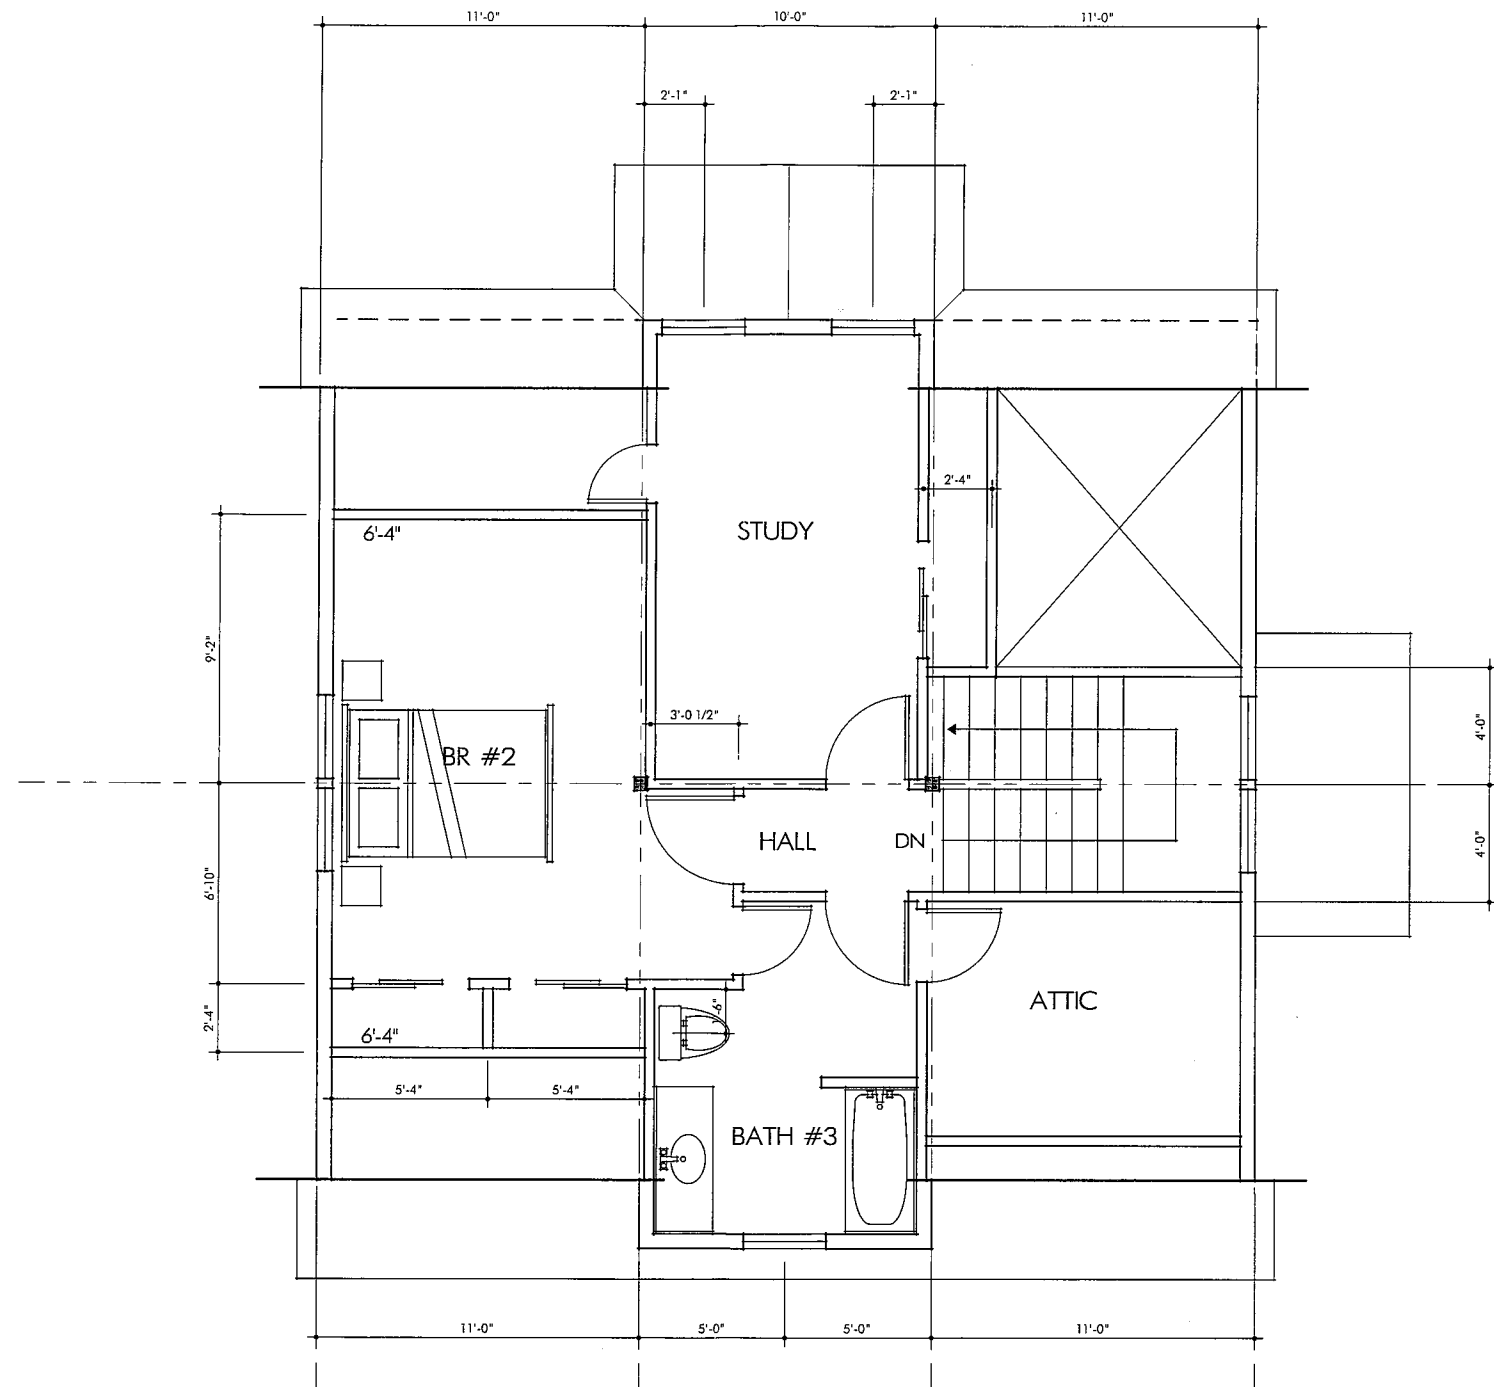

PTAK
 SECOND FLOOR PLAN
 SCALE: 1/4" = 1'-0"
 DATE: 24 MAY 18