



• FIRST FLOOR •
SCALE: 1/4" = 1'-0"

• MEZZANINE •
SCALE: 1/4" = 1'-0"

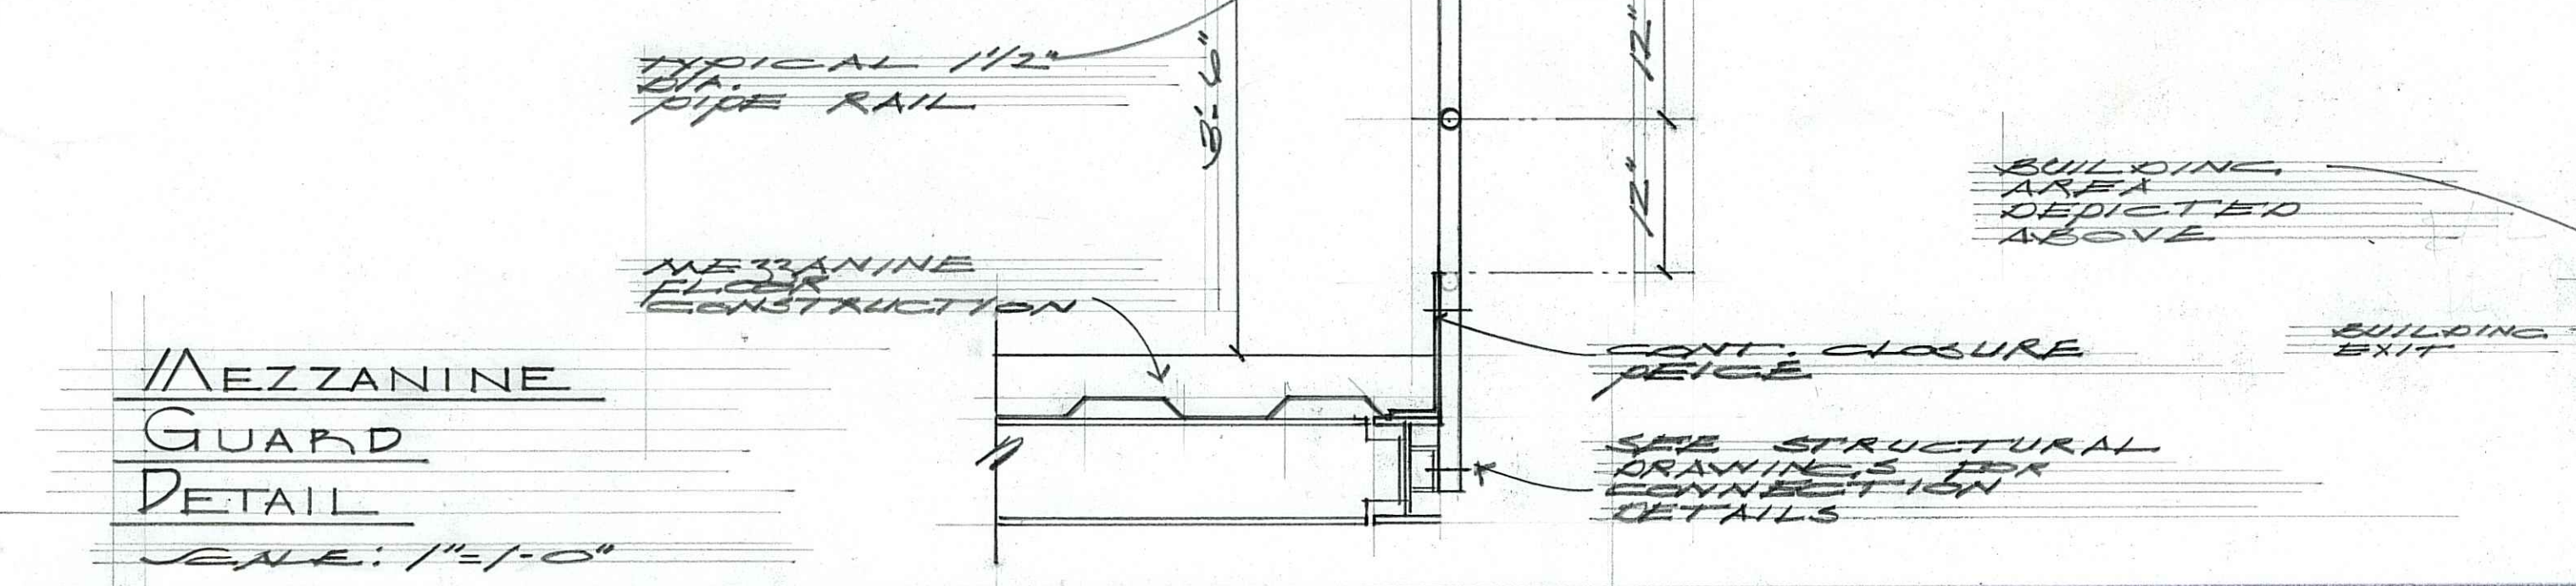


MEZZANINE GUARD DETAIL
SCALE: 1/2" = 1'-0"

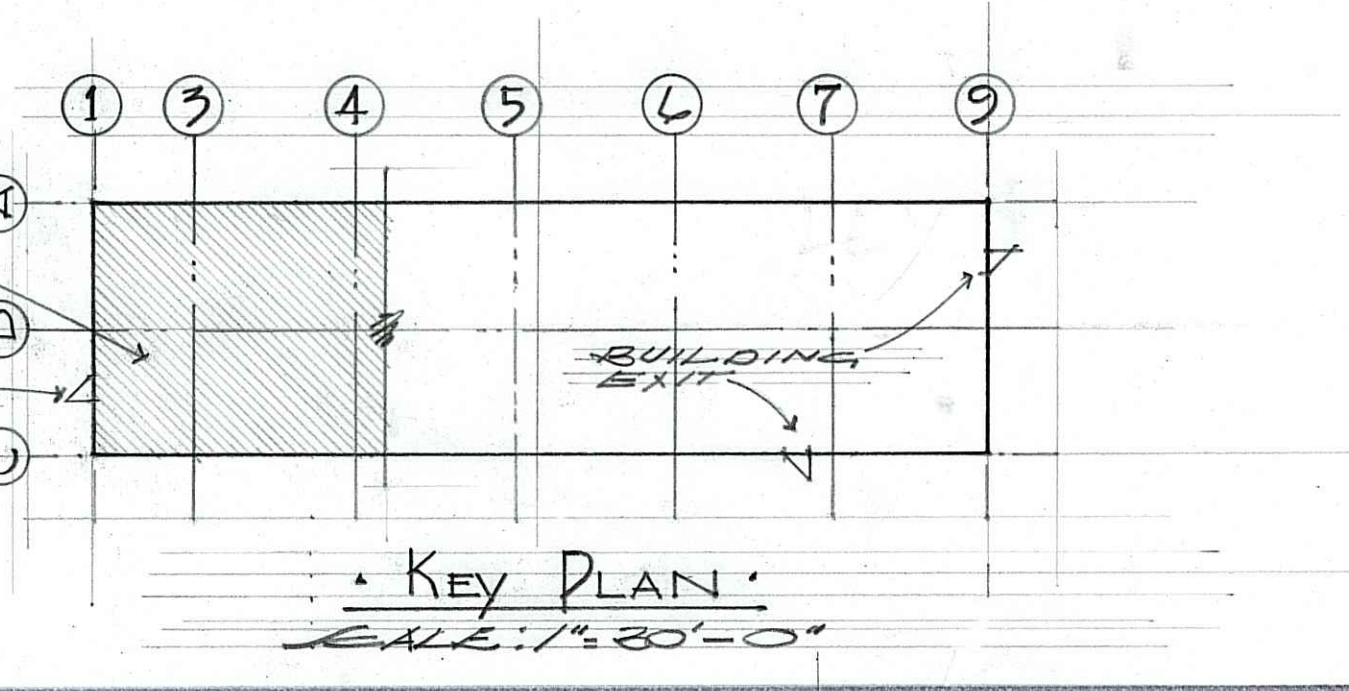


• Key Plan •
SCALE: 1" = 30'-0"

barrett architecture
FRANK J. BARRETT JR., AIA
P.O. Box 55 ■ White River Junction, Vermont 05001
(802) 296-0004 ■ frank.j.barrett@myfairpoint.net


NEW BUILDING FOR
TOWNLINE EQUIPMENT
PLAINFIELD • NEW HAMPSHIRE

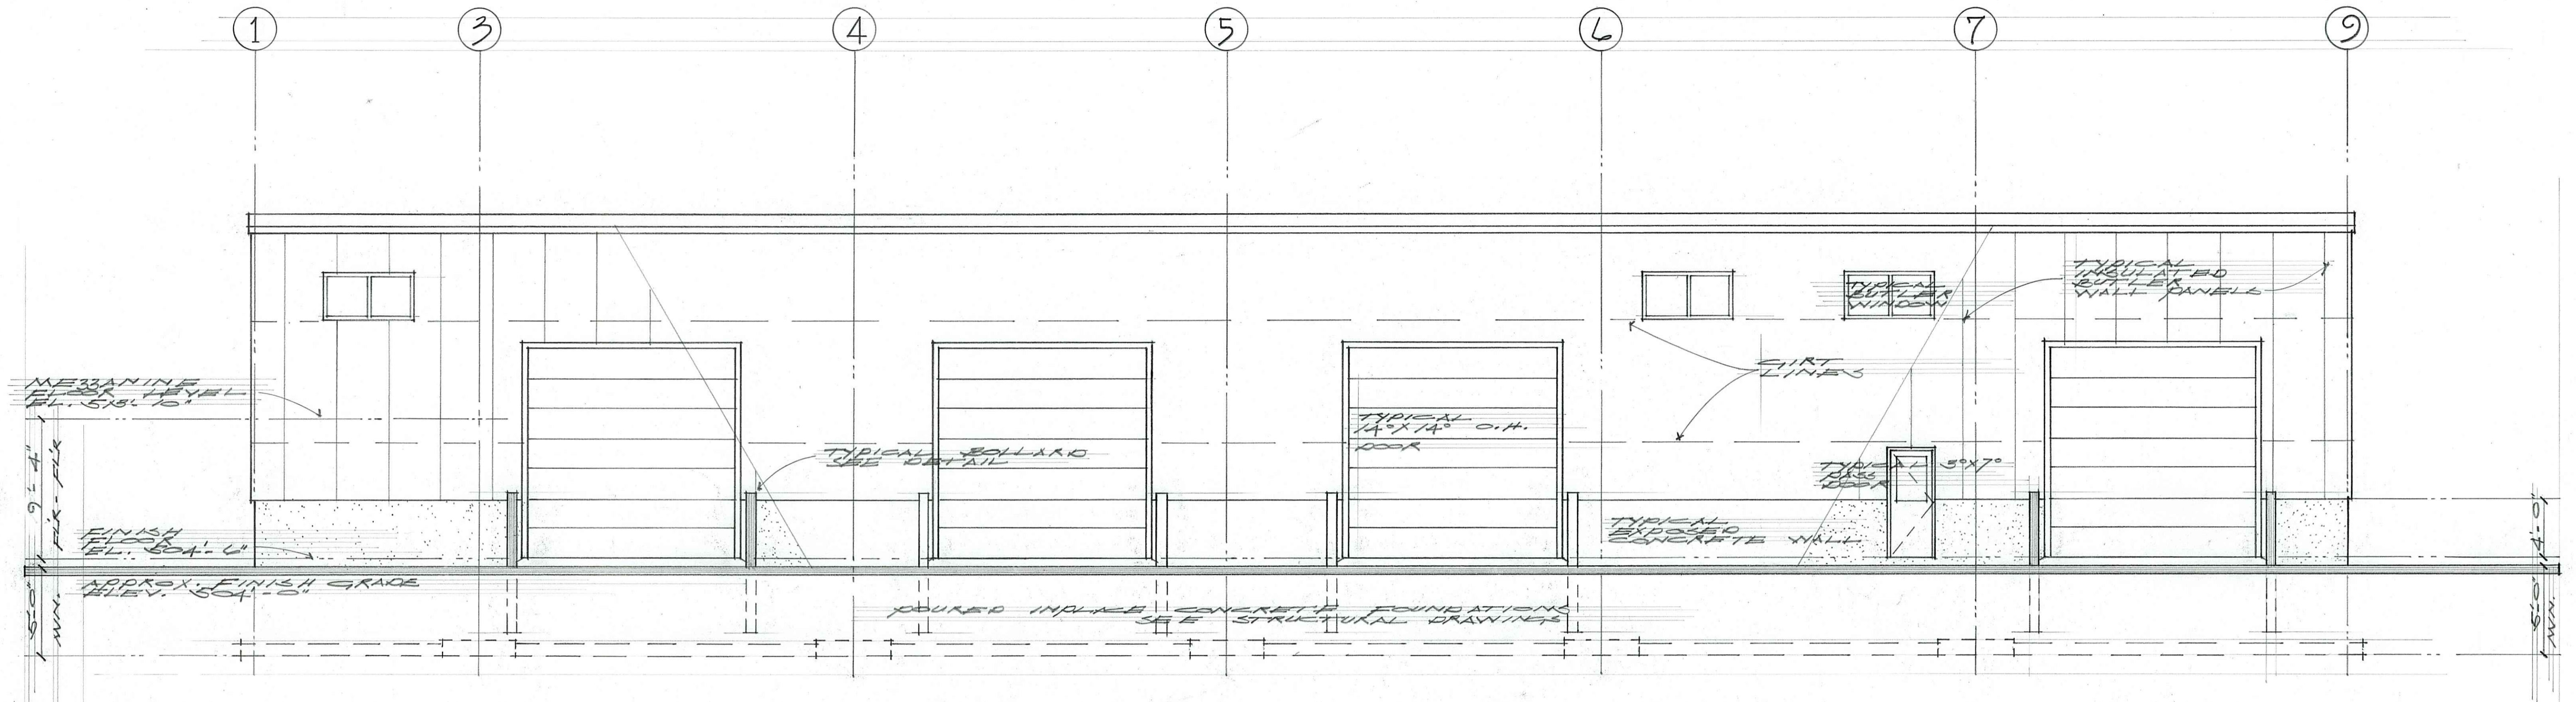


• EAST ELEVATION •
SCALE: 3/8" = 1'-0"

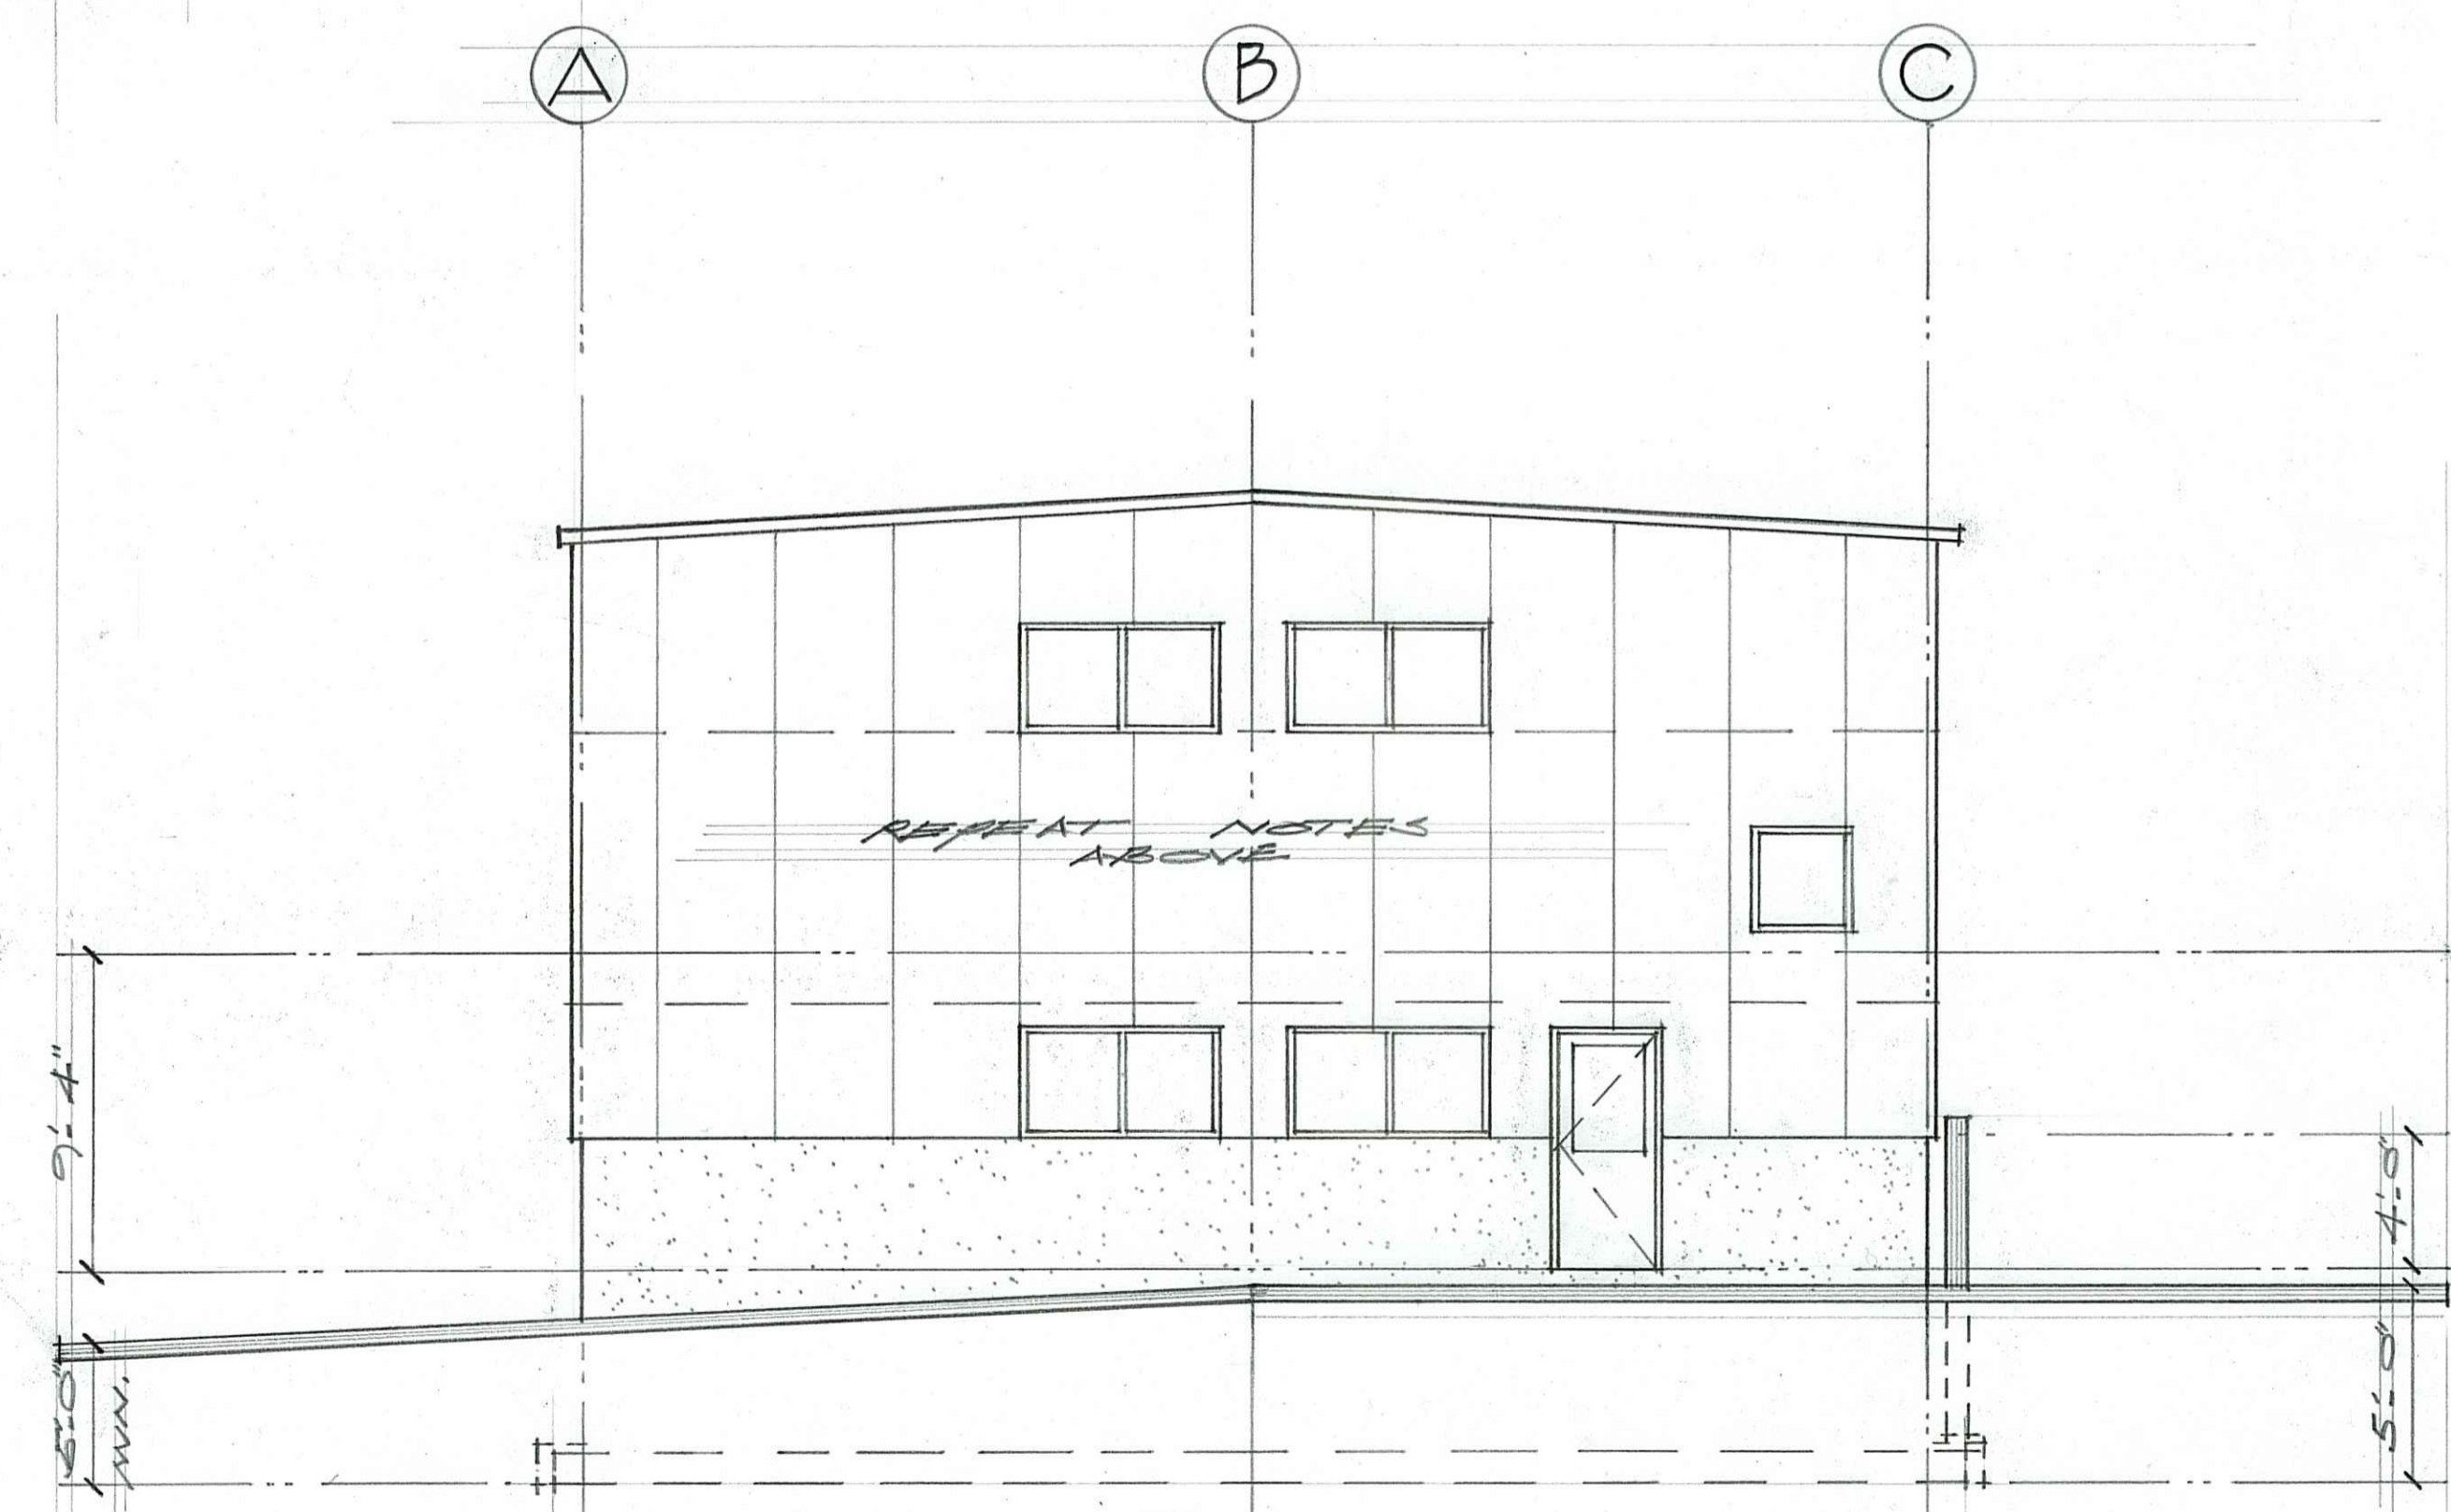

• SOUTH ELEVATION •
SCALE: 3/8" = 1'-0"

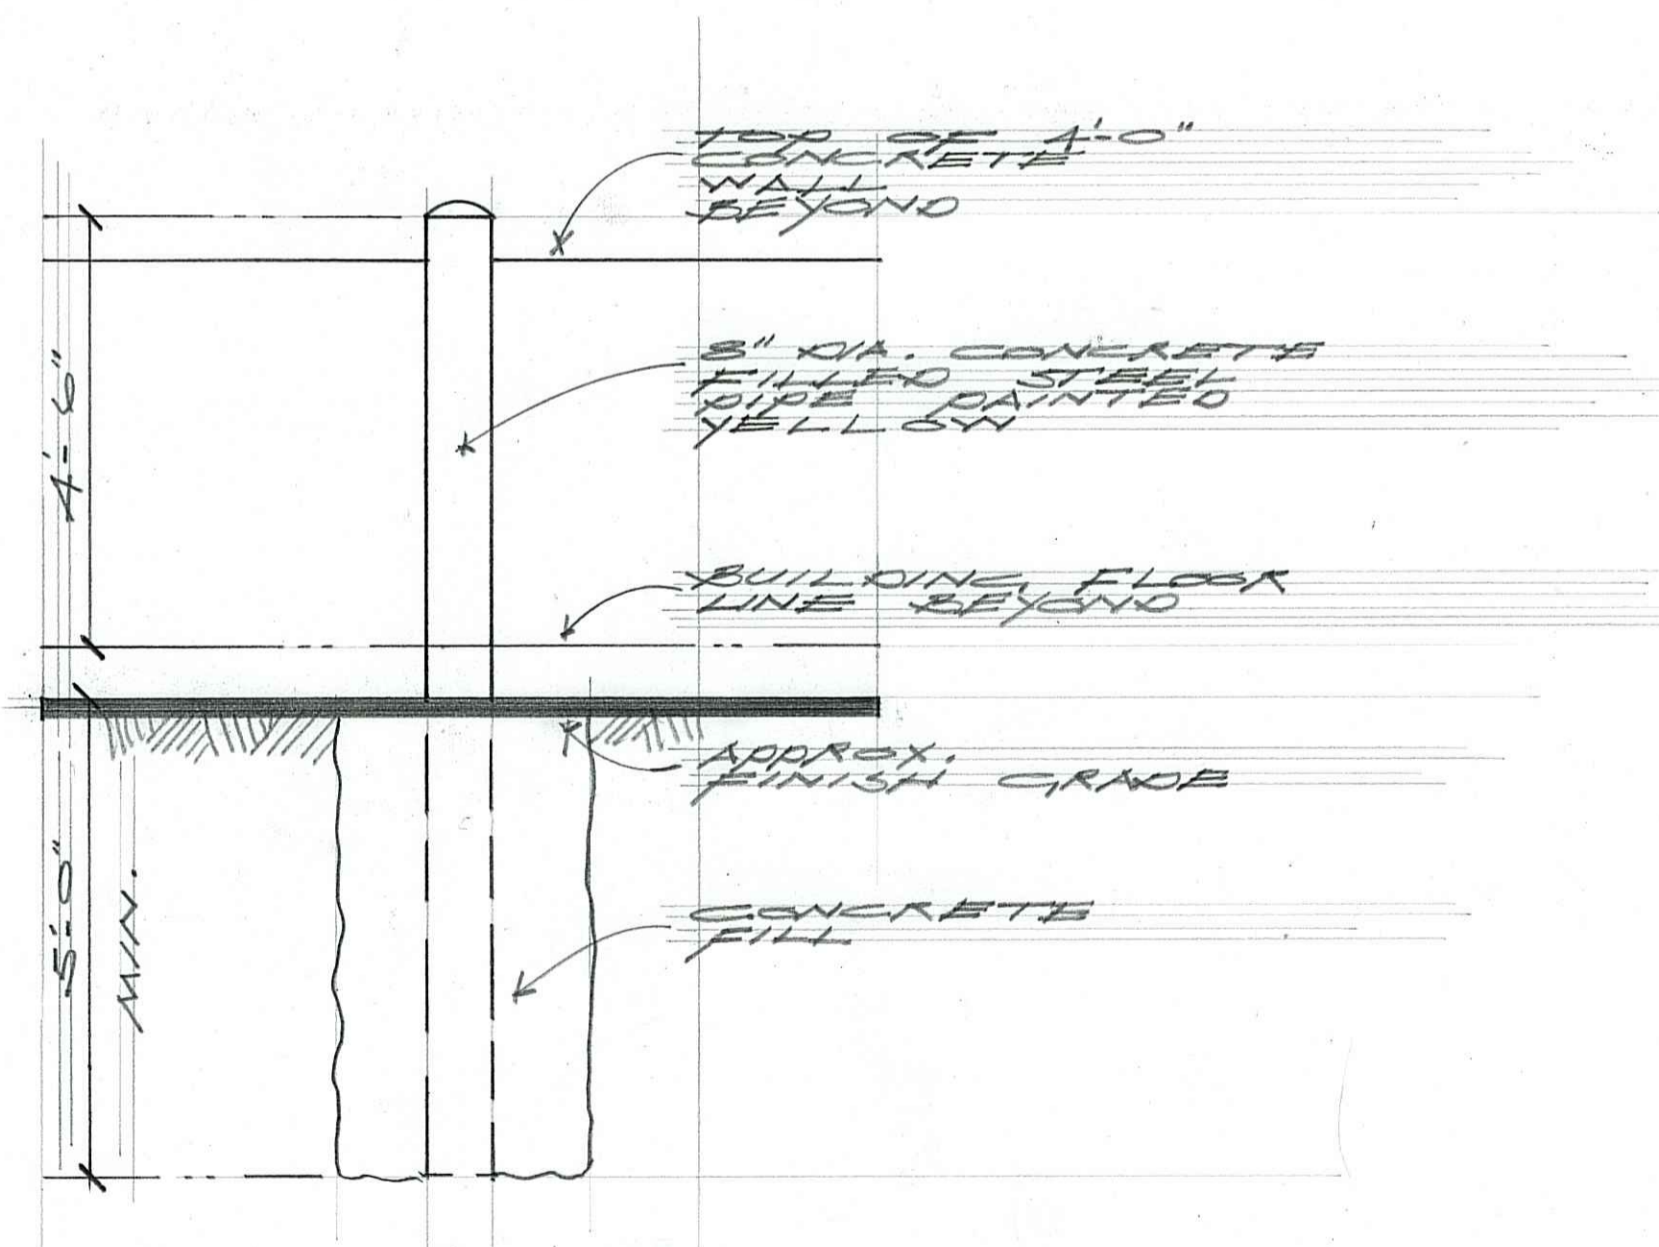

• BOLLARD DETAIL •
SCALE: 1/2" = 1'-0"

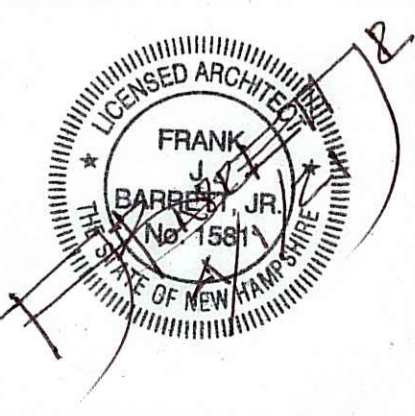


barrett architecture
FRANK J. BARRETT, JR., AIA
P.O. Box 55 ■ White River Junction, Vermont 05001
(802) 296-0004 ■ frank.j.barrett@myfairpoint.net

NEW BUILDING FOR
TOWNLIN E EQUIPMENT
PLAINFIELD • NEW HAMPSHIRE


ELEVATIONS

APRIL 1, 2021


A2 OF 3

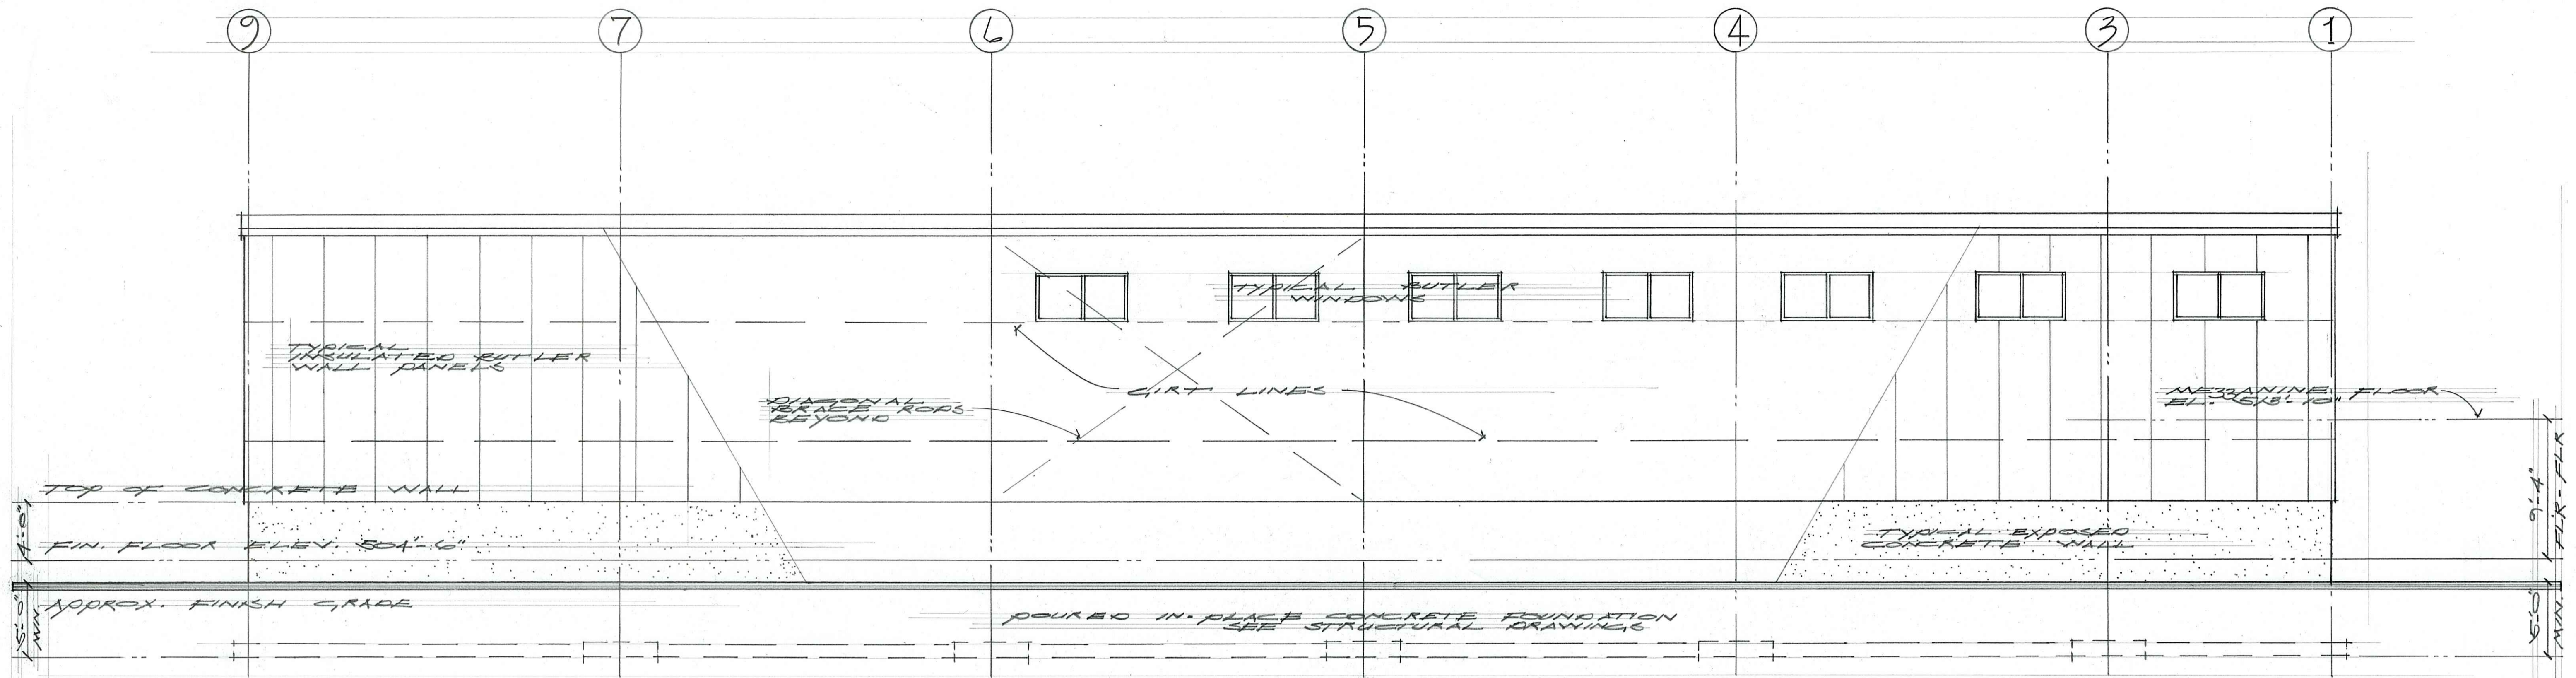

WEST ELEVATION
SCALE: 5/16" = 1'-0"

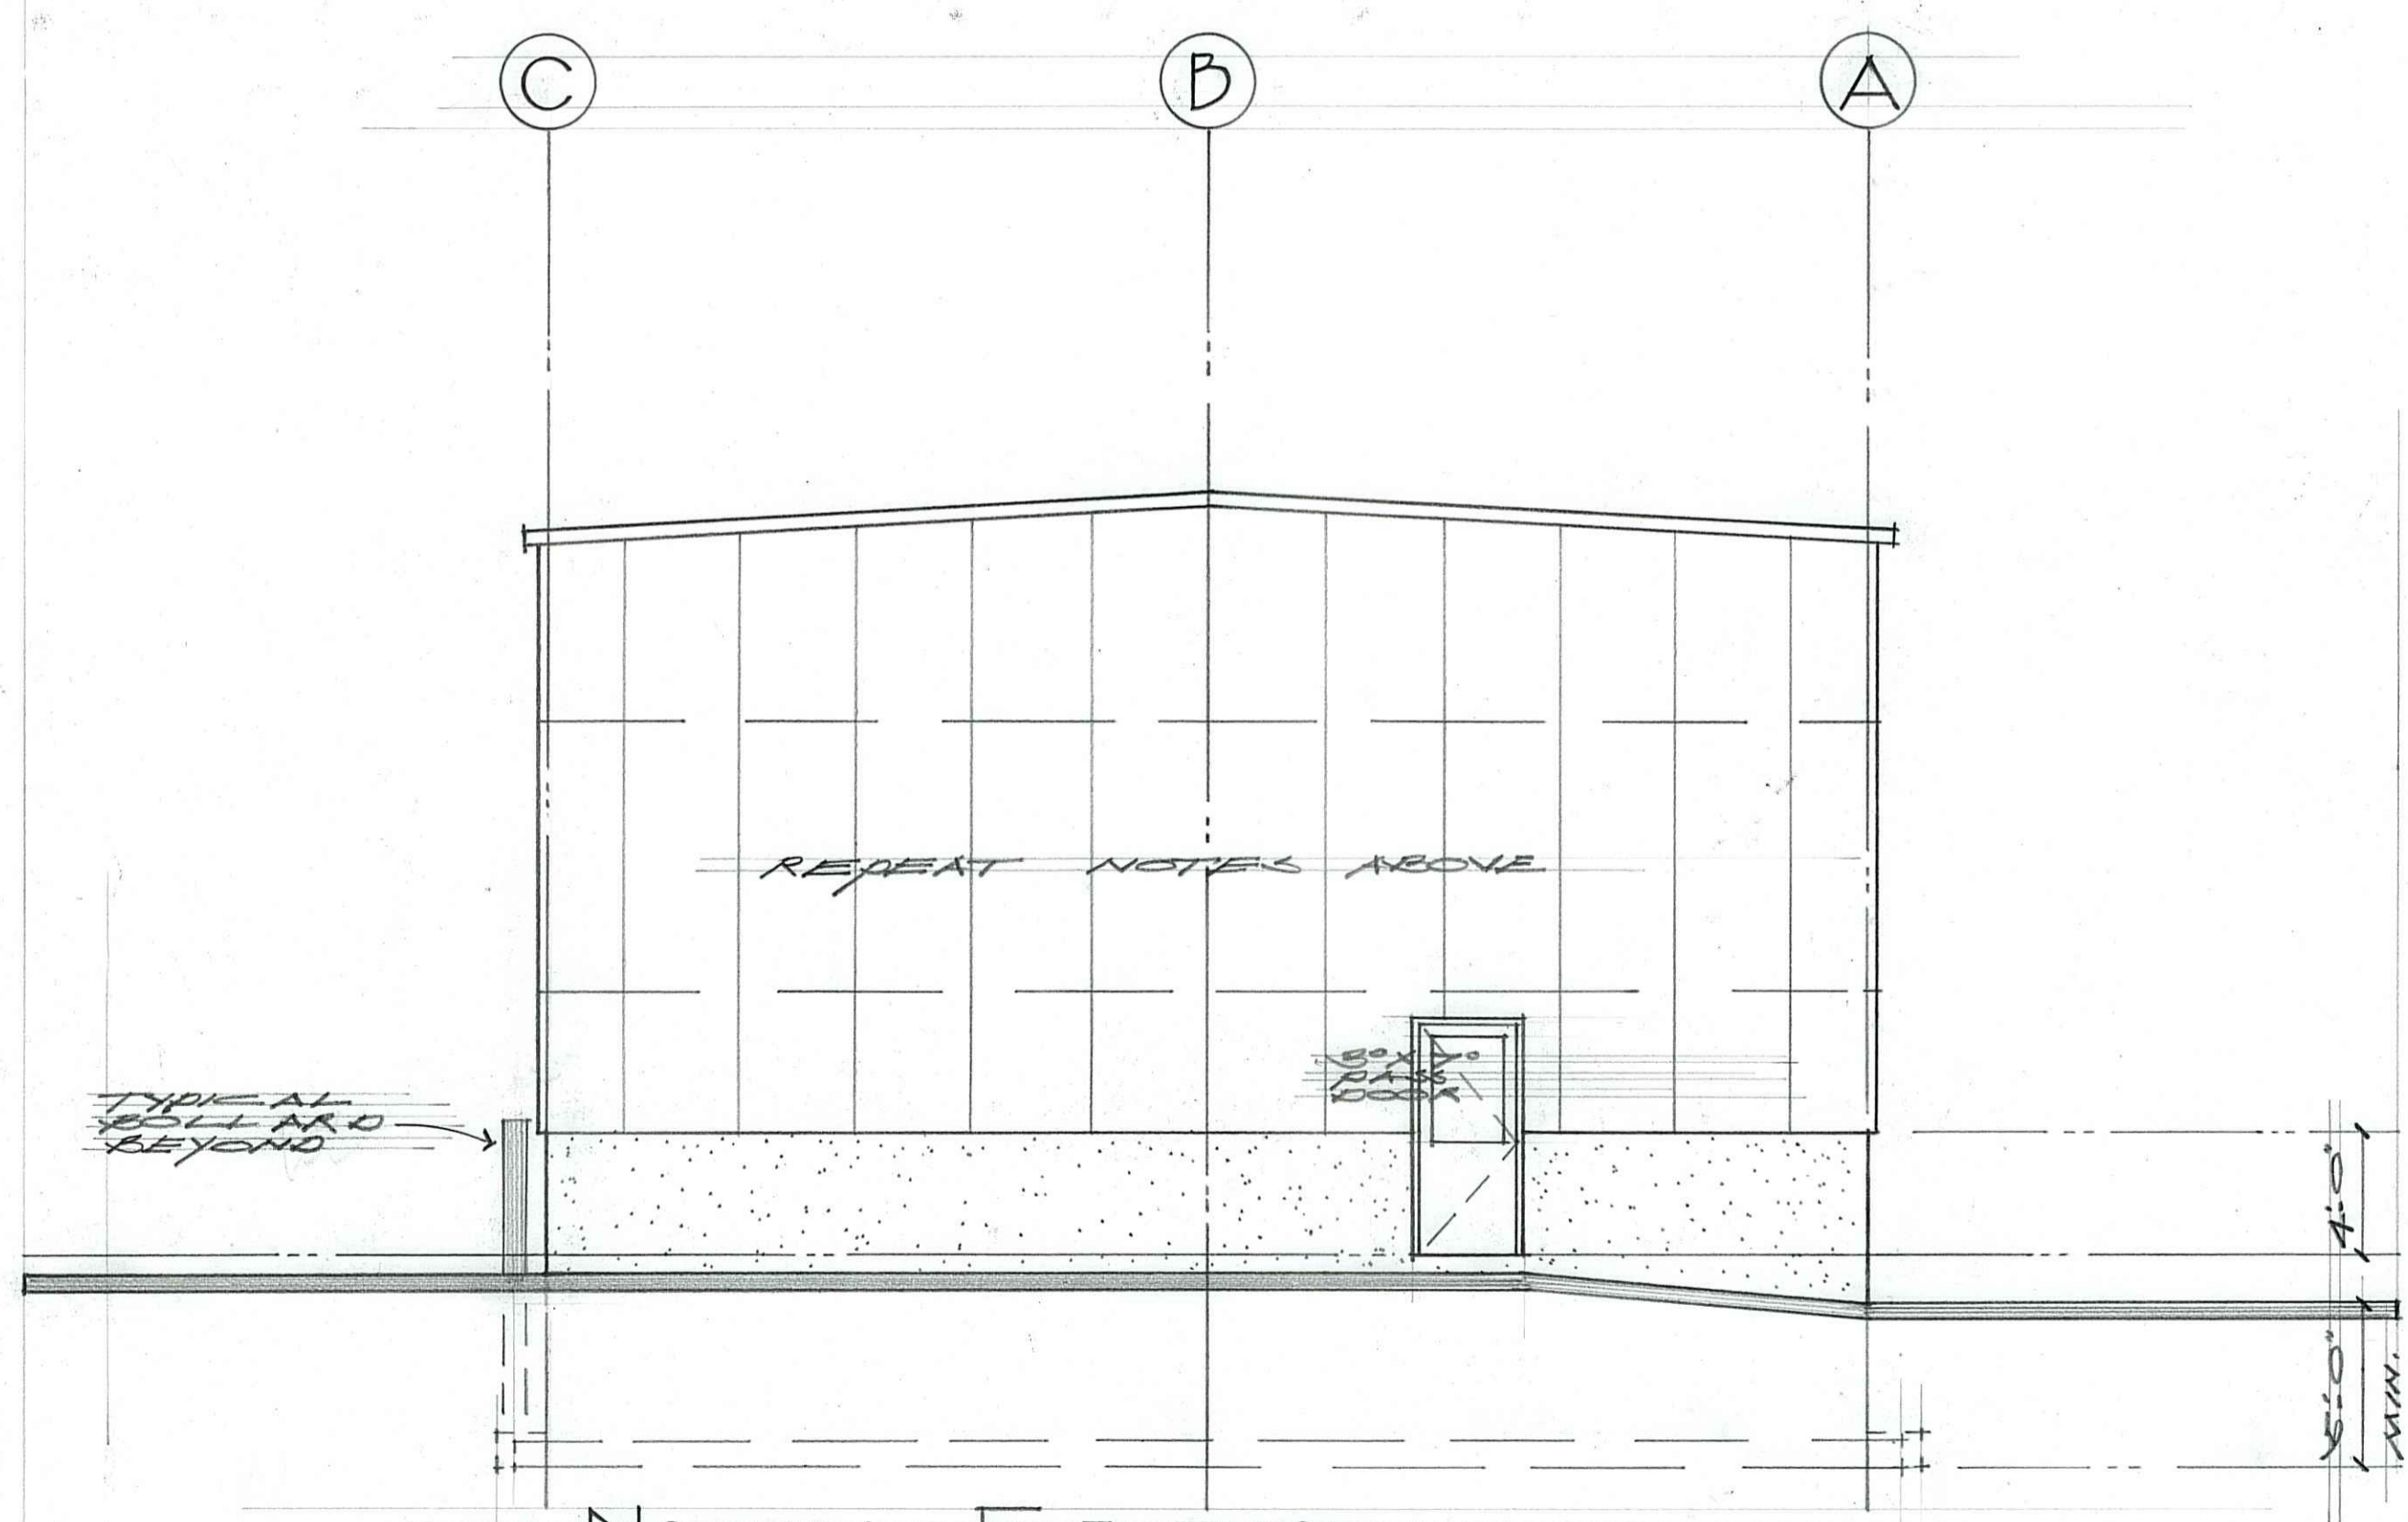

NORTH ELEVATION
SCALE: 5/16" = 1'-0"

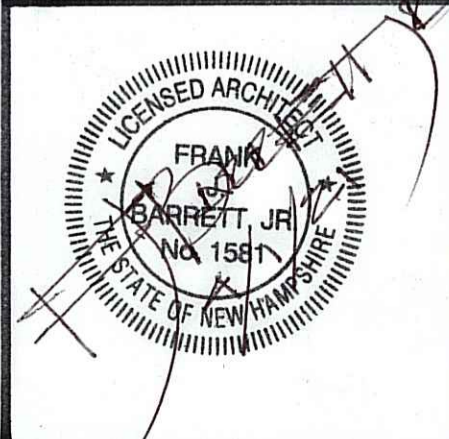

ba barrett architecture
FRANK J. BARRETT, JR., AIA
P.O. Box 55 ■ White River Junction, Vermont 05001
(802) 296-0004 ■ frank.j.barrett@myfairpoint.net

NEW BUILDING FOR
TOWNLINE EQUIPMENT
PLAINFIELD • NEW HAMPSHIRE

ELEVATIONS

APRIL 1, 2021

A3 OF 3