


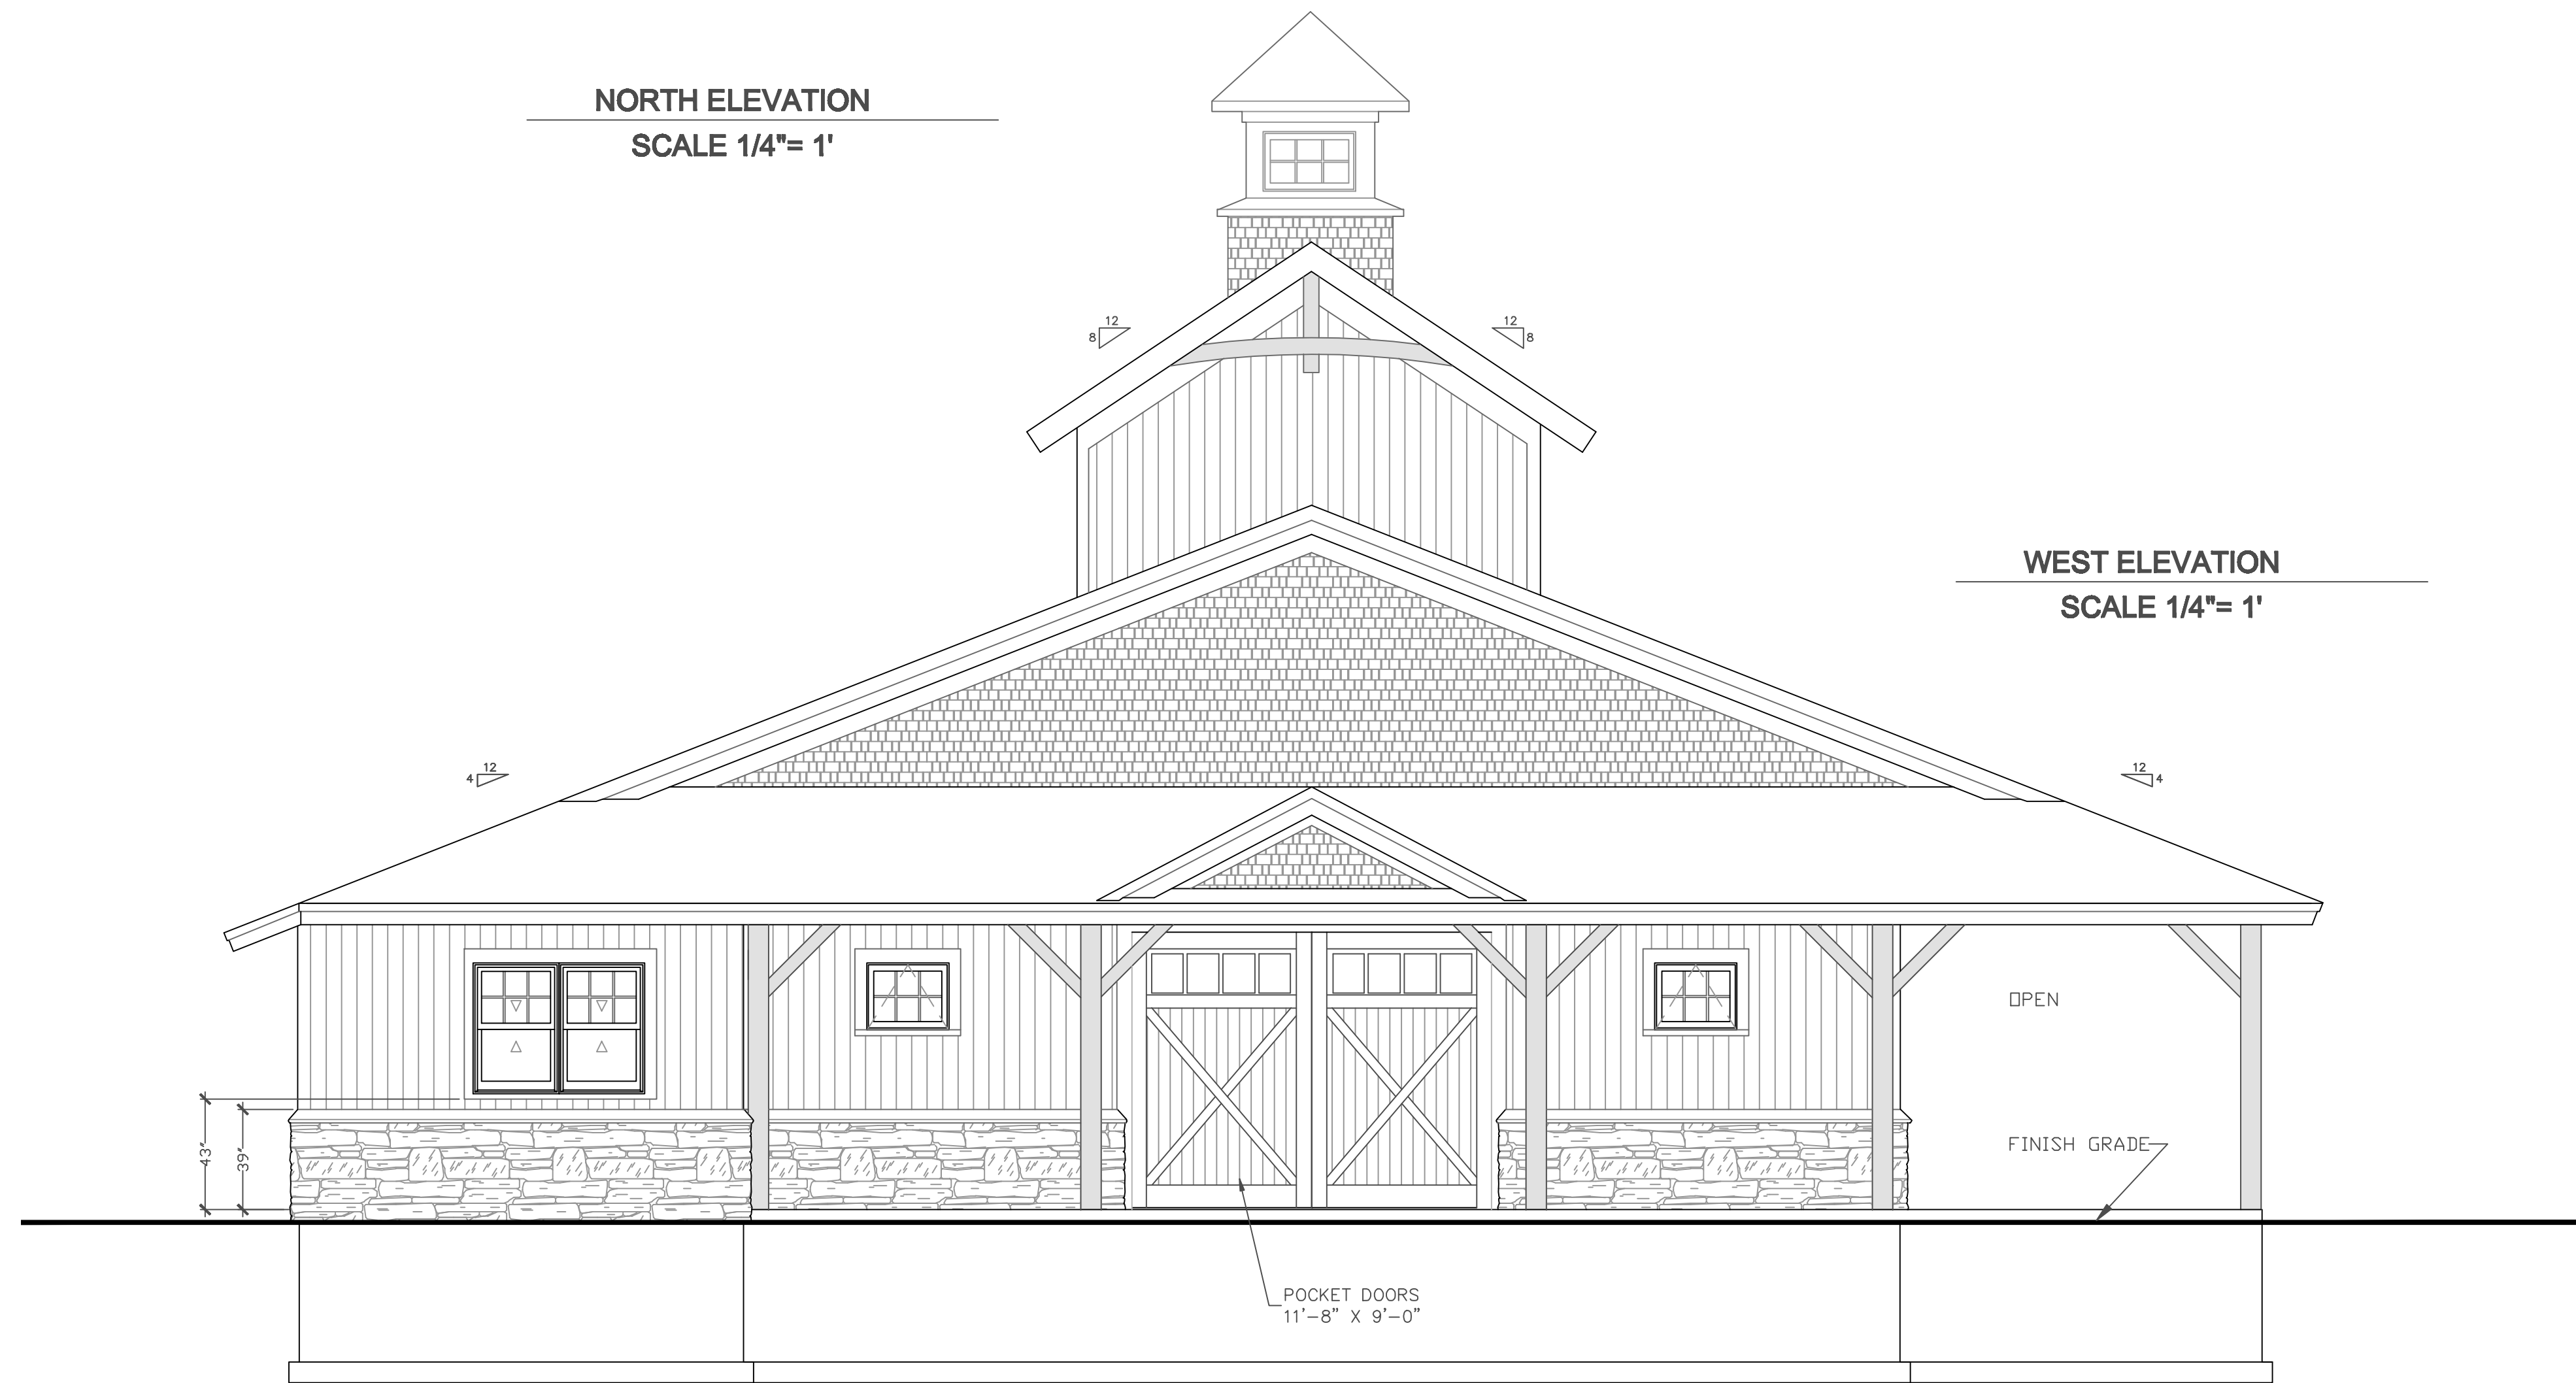

NORTH ELEVATION  
SCALE 1/4" = 1'



WEST ELEVATION  
SCALE 1/4" = 1'

Littlehales Design

Rochester, Vermont 802-767-9242

LDESIGN@SOVER.NET

NICHOLS PROJECT  
Plainfield, New Hampshire

8/15/19

A1.2