

PLAN NO: 21374  
 PAGE: 1 of 5  
 REVISIONS: 0


DRAWN BY: David S.  
 DATE: July 15, 2021

CUSTOMER  
 Barry

CONTRACTOR  
 The Carriage Shed  
 1195 VA Cutoff Road  
 White River Jct, VT 05001

DESIGN  
 Creekside Structures LLC  
 745 East Millport Road  
 Leola, PA 17540

PLAN-DESCRIPTION  
 12' x 20' Cape Series Shed  
 Floor Plan  
 Scale: 1/4" = 1'

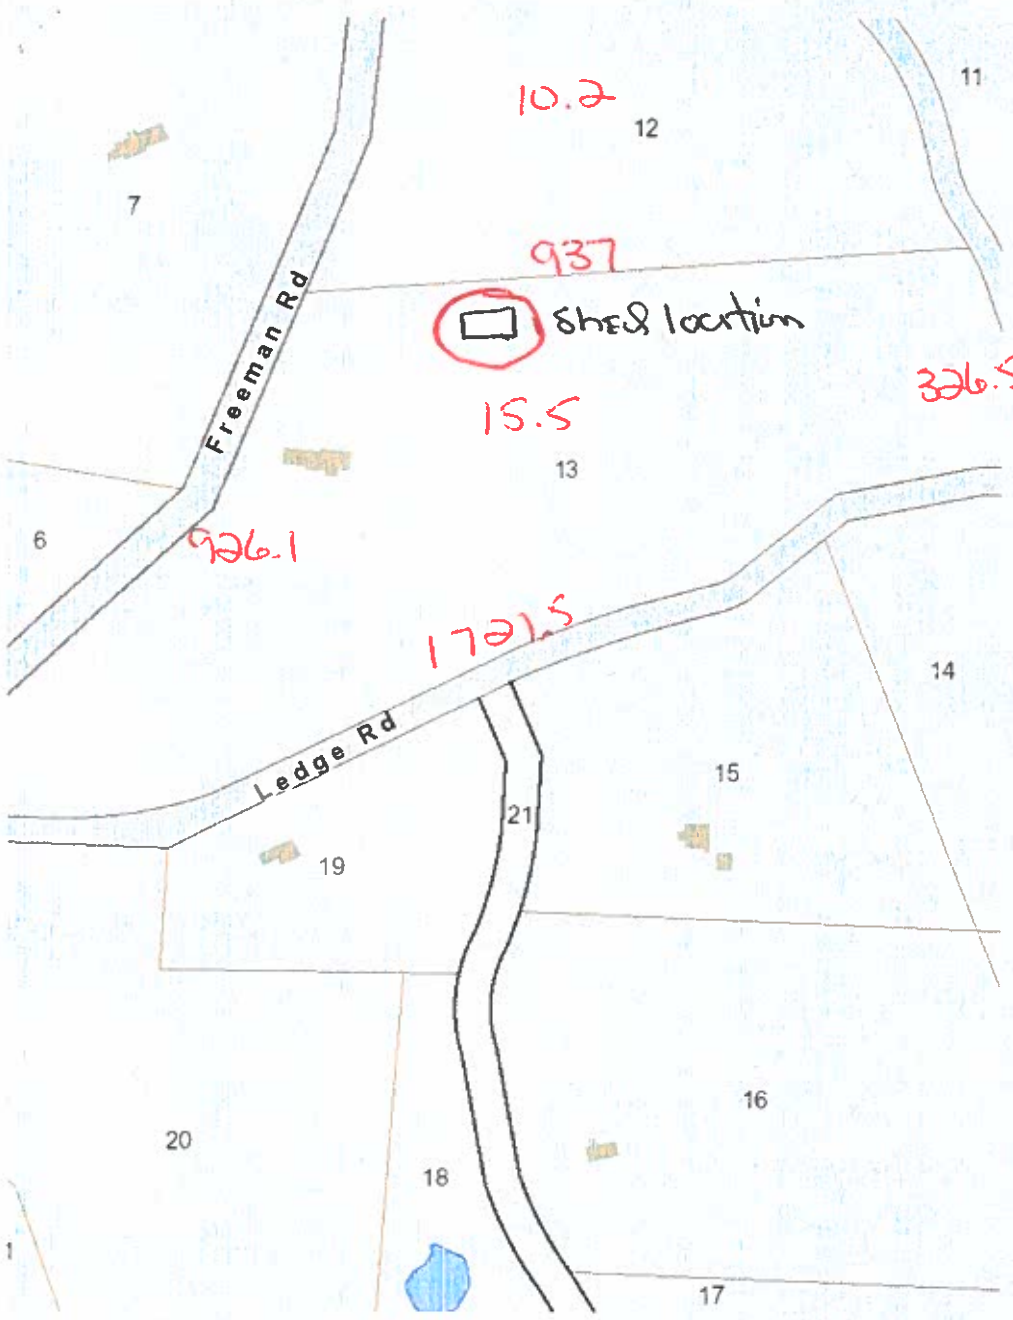

10.2

937

SHED location

15.5

326.5

1721.5

926.1

Freeman Rd

Ledge Rd

7

12

11

6

13

14

15

19

21

16

20

18

17