

DESIGN

CONTRACTOR

CUSTOMER

DRAWN BY: David S.
 DATE: July 31, 2018
 PLAN NO.: 18454
 REVISIONS: 0

PLAN-DESCRIPTION


24' x 24' x 10' Garage with 10' Lean-To
 Double-Wide 8 Pitch
 Floor Plan
 Scale: 3/16" = 1'




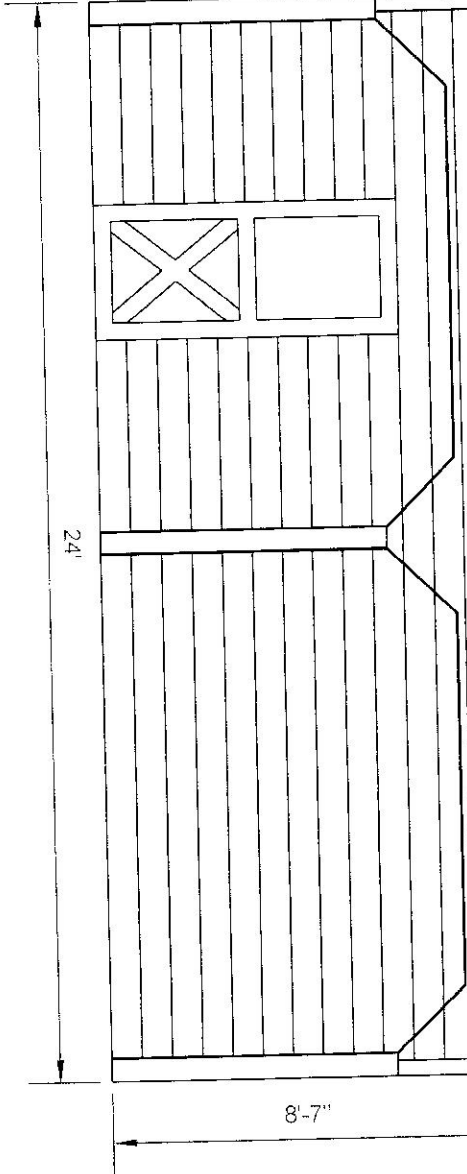
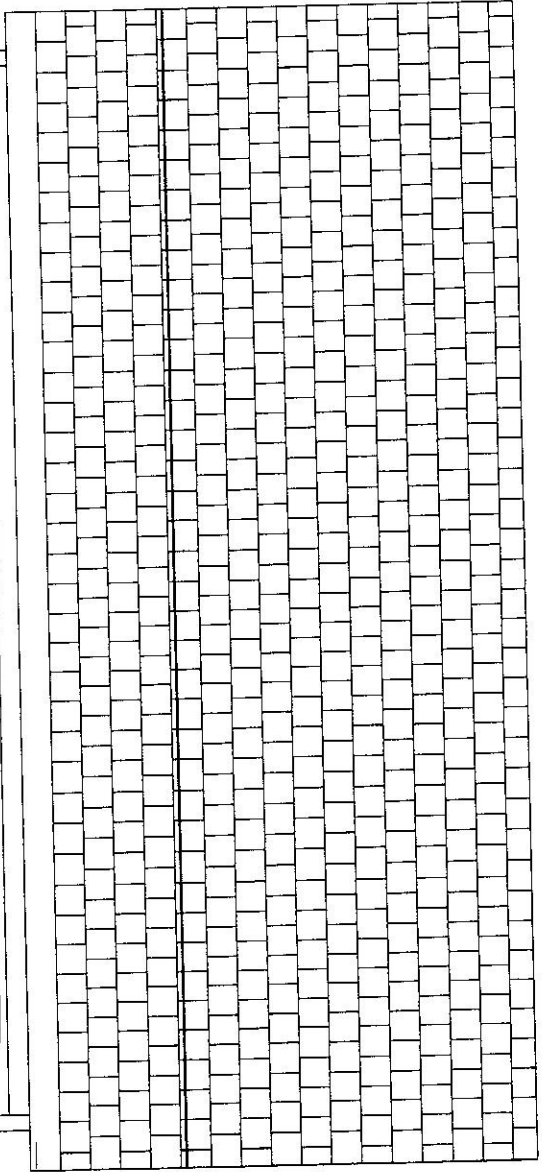
The Carriage Shed
 1195 VA Cutoff Road
 White River Jct. VT 05001

Kara Toms
 62 Grantham Mountain Road
 Plainfield, NH 03781


2018-55

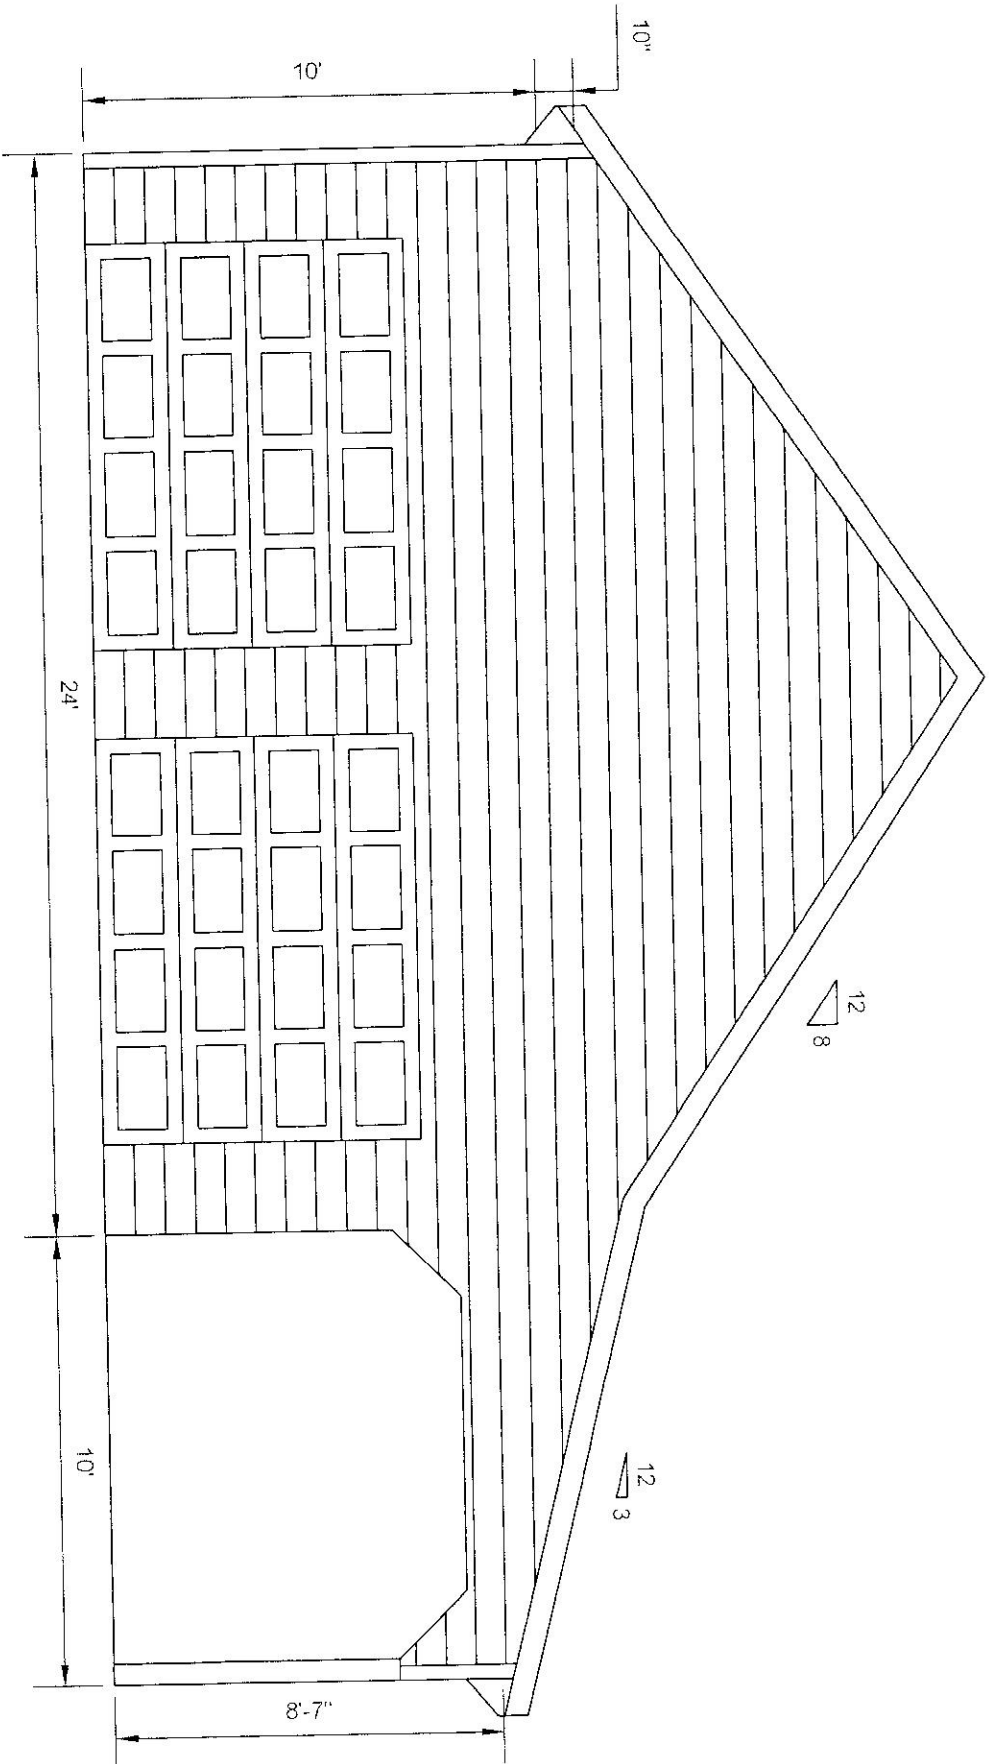


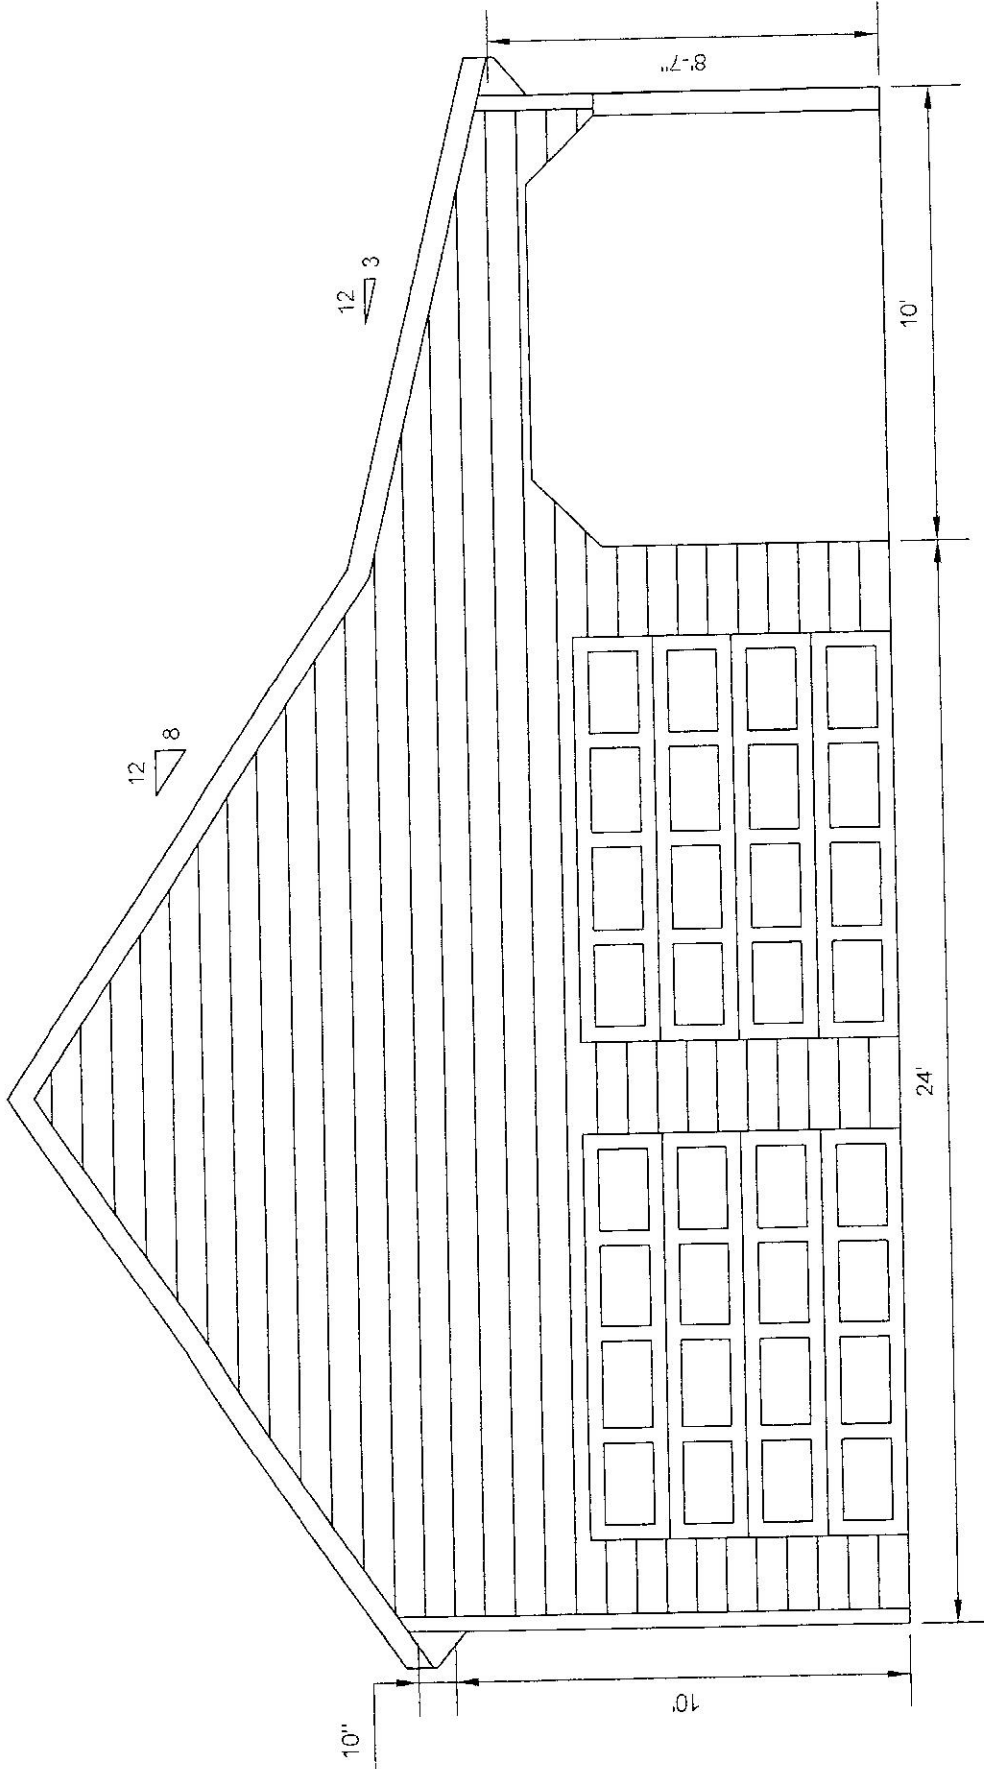
DESIGN  J&N Structures LLC PAHIC # PA025372	CONTRACTOR The Carriage Shed 1195 VA Cutoff Road White River Jct, VT 05001	CUSTOMER Kara Toms 62 Grantham Mountain Road Plainfield, NH 03781	DRAWN BY: David S.	PLAN NO: 18454
			DATE: July 31, 2018	REVISIONS: 0
PLAN-DESCRIPTION 24' x 24' x 10' Garage with 10' Lean-To Double-Wide 8 Pitch Front Elevation Scale: 1/4" = 1'				




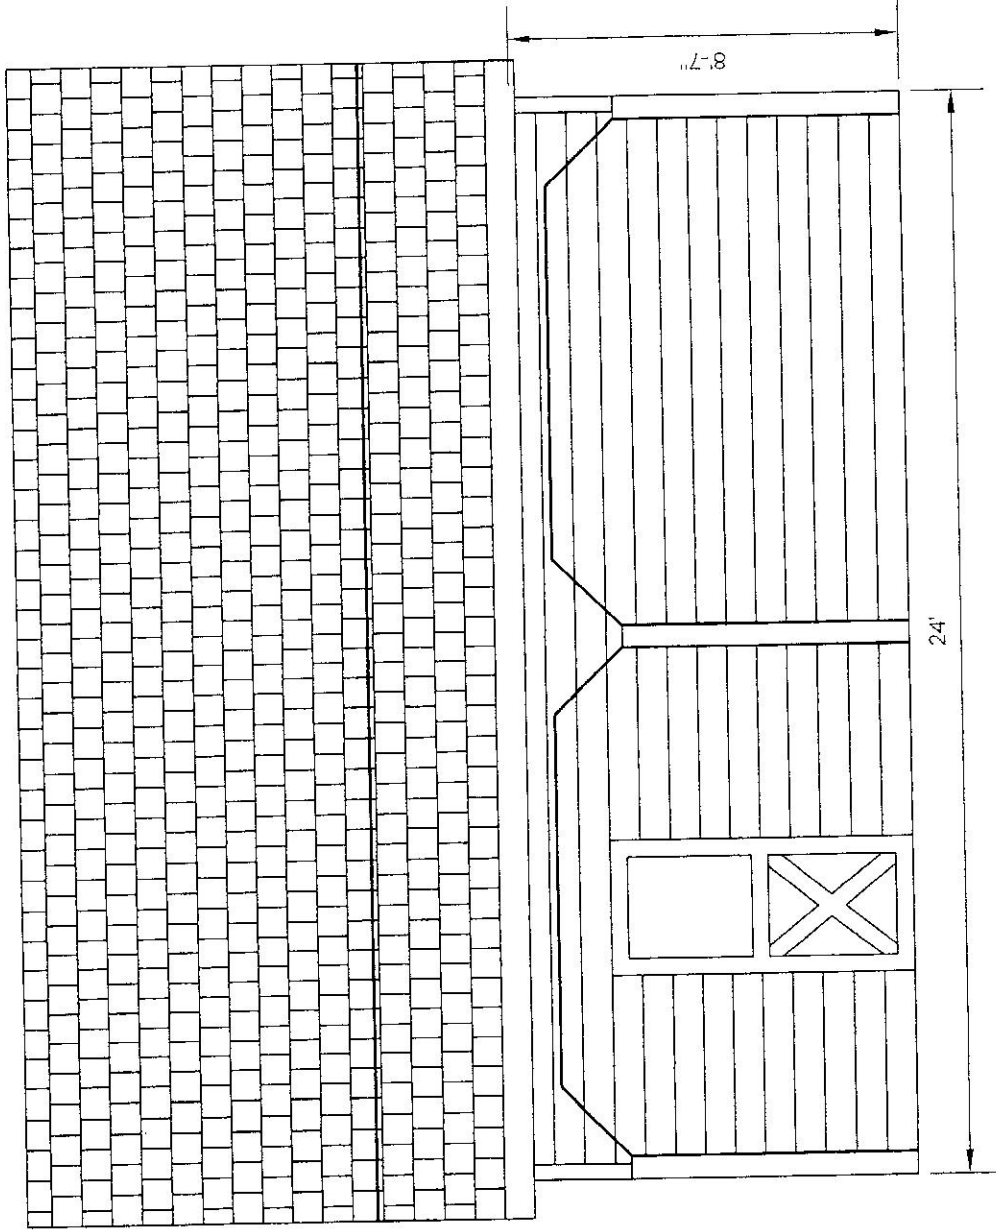
<p>DESIGN</p>	<p>CONTRACTOR</p>	<p>CUSTOMER</p>	<p>DRAWN BY: David S. DATE: July 31, 2018 PLAN-DESCRIPTION</p>
<p>J&N Structures LLC PAHIC # PA025372</p>	<p>The Carriage Shed 1195 VA Cutoff Road White River Jct. VT 05001</p>	<p>Kara Toms 62 Grantnam Mountain Road Plainfield, NH 03781</p>	<p>24' x 24' x 10' Garage with 10' Lean-To Double-Wide 8 Pitch Right Elevation Scale: 1/4" = 1'</p>
			<p>PLAN NO.: 18454 REVISIONS: 0</p>

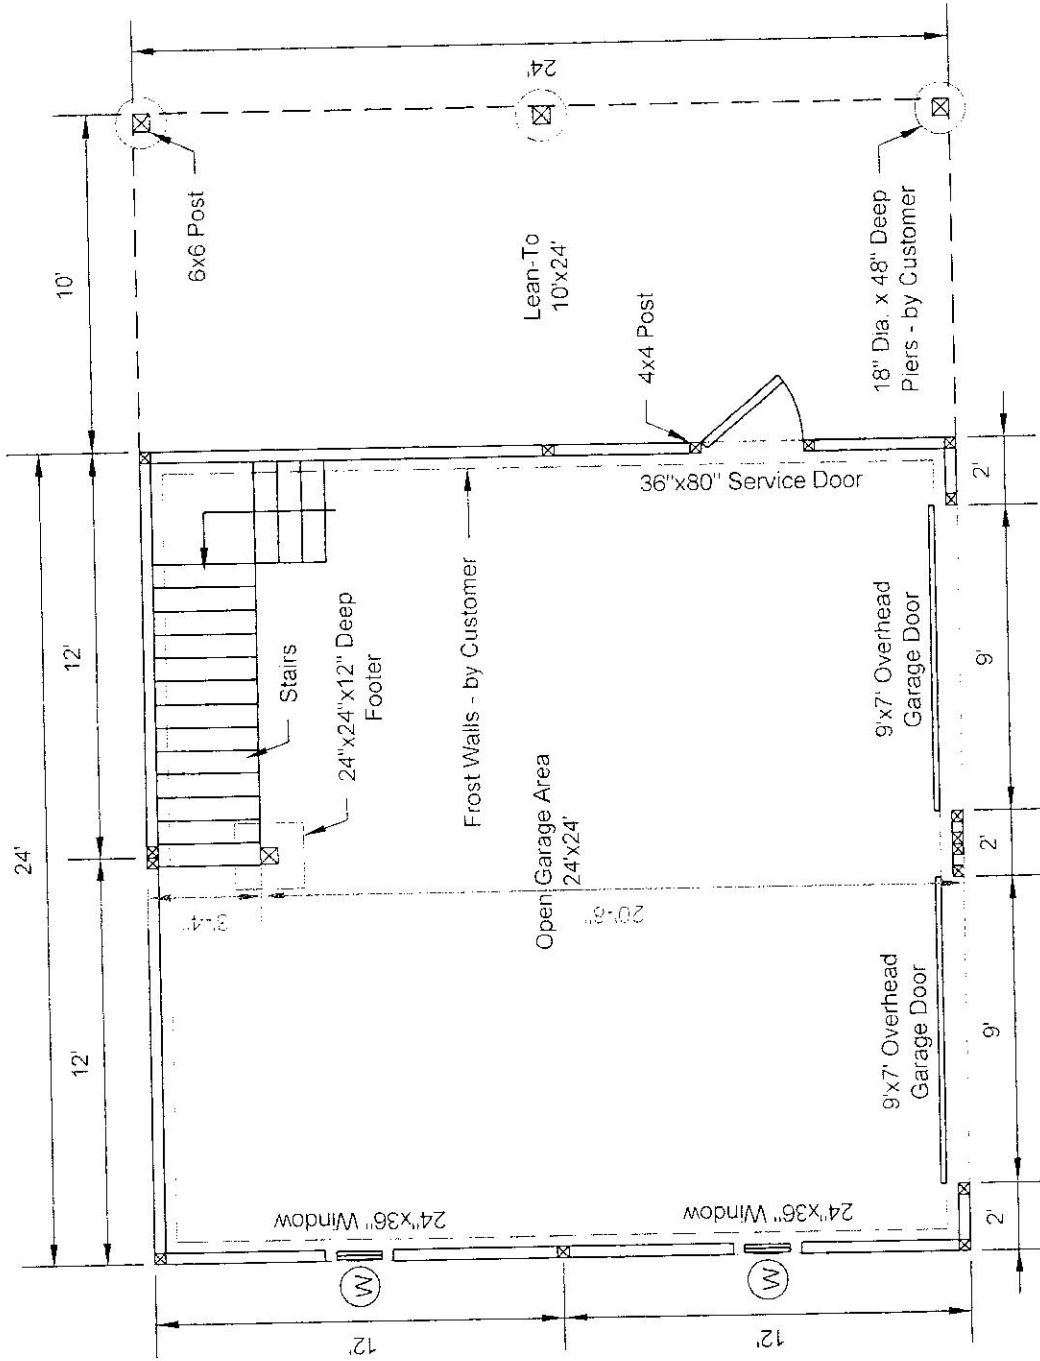


DESIGN  structures LLC PAHIC # PA025372	CONTRACTOR The Carriage Shed 1195 VA Cutoff Road White River Jct. VT 05001	CUSTOMER Kara Toms 62 Grantnam Mountain Road Plainfield, NH 03781	DRAWN BY: David S. DATE: July 31, 2018 PLAN NO.: 18454 REVISIONS: 0
	PLAN-DESCRIPTION 24' x 24' x 10' Garage with 10' Lean-To Double-Wide 8 Pitch Floor Plan Scale: 3/16" = 1'		



DESIGN  structures LLC PAHIC # PA025372	CONTRACTOR The Carriage Shed 1195 VA Cutoff Road White River Jct, VT 05001	CUSTOMER Kara Toms 62 Grantham Mountain Road Plainfield, NH 03781	DRAWN BY: David S.	PLAN NO: 18454
			DATE: July 31, 2018	REVISIONS: 0
PLAN-DESCRIPTION 24' x 24' x 10' Garage with 10' Lean-To Double-Wide 8 Pitch Front Elevation Scale: 1/4" = 1'				



DESIGN	 structures LLC PAHIC # PA025372	CONTRACTOR	The Carriage Shed 1195 VA Cutoff Road White River Jct, VT 05001	CUSTOMER	Kara Toms 62 Grantham Mountain Road Plainfield, NH 03781	DRAWN BY: David S.	PLAN NO: 18454
		PLAN-DESCRIPTION	24' x 24' x 10' Garage with 10' Lean-To Double-Wide 8 Pitch Right Elevation Scale: 1/4" = 1'		DATE: July 31, 2018	REVISIONS: 0	