
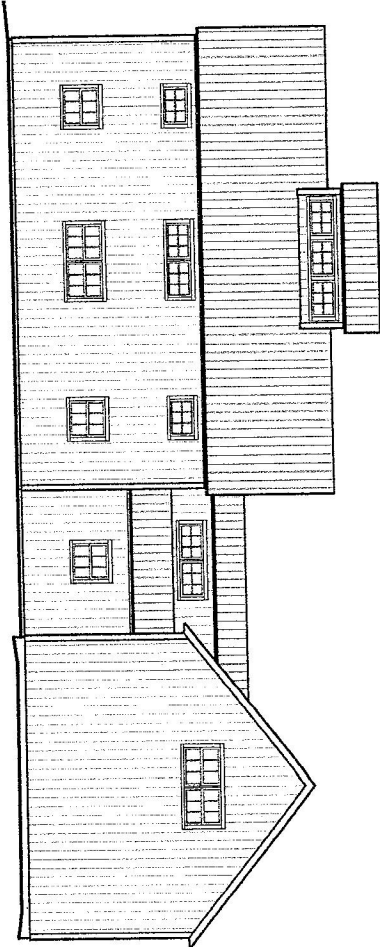



*Donaghue*

- GEOBARN

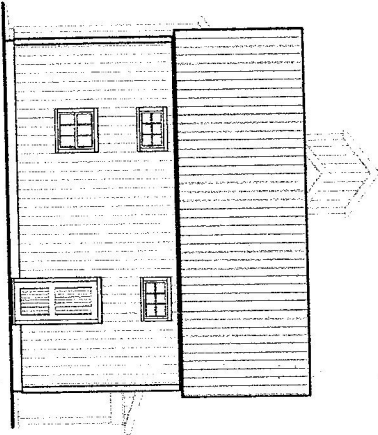

<p>Project: <b>Springs - Geobarn</b></p>	<p>Client: <b>Gooderns, LLC</b> 823 Kings Highway White River Jct., VT 05004 Tel: (802) 898-1972</p>	<p>DATE: <b>12-28-17</b></p> <p>BY: <b>NOELAN WOOD</b></p> <p>PROJECT: <b>WATERFRONT AT 1141</b></p>	<p>COVER</p>	<p><b>A1.0</b></p>
------------------------------------------	---	---	--------------	--------------------


**FOUNDATION LAYOUT**  
SCALE: 1/4" = 1'-0"

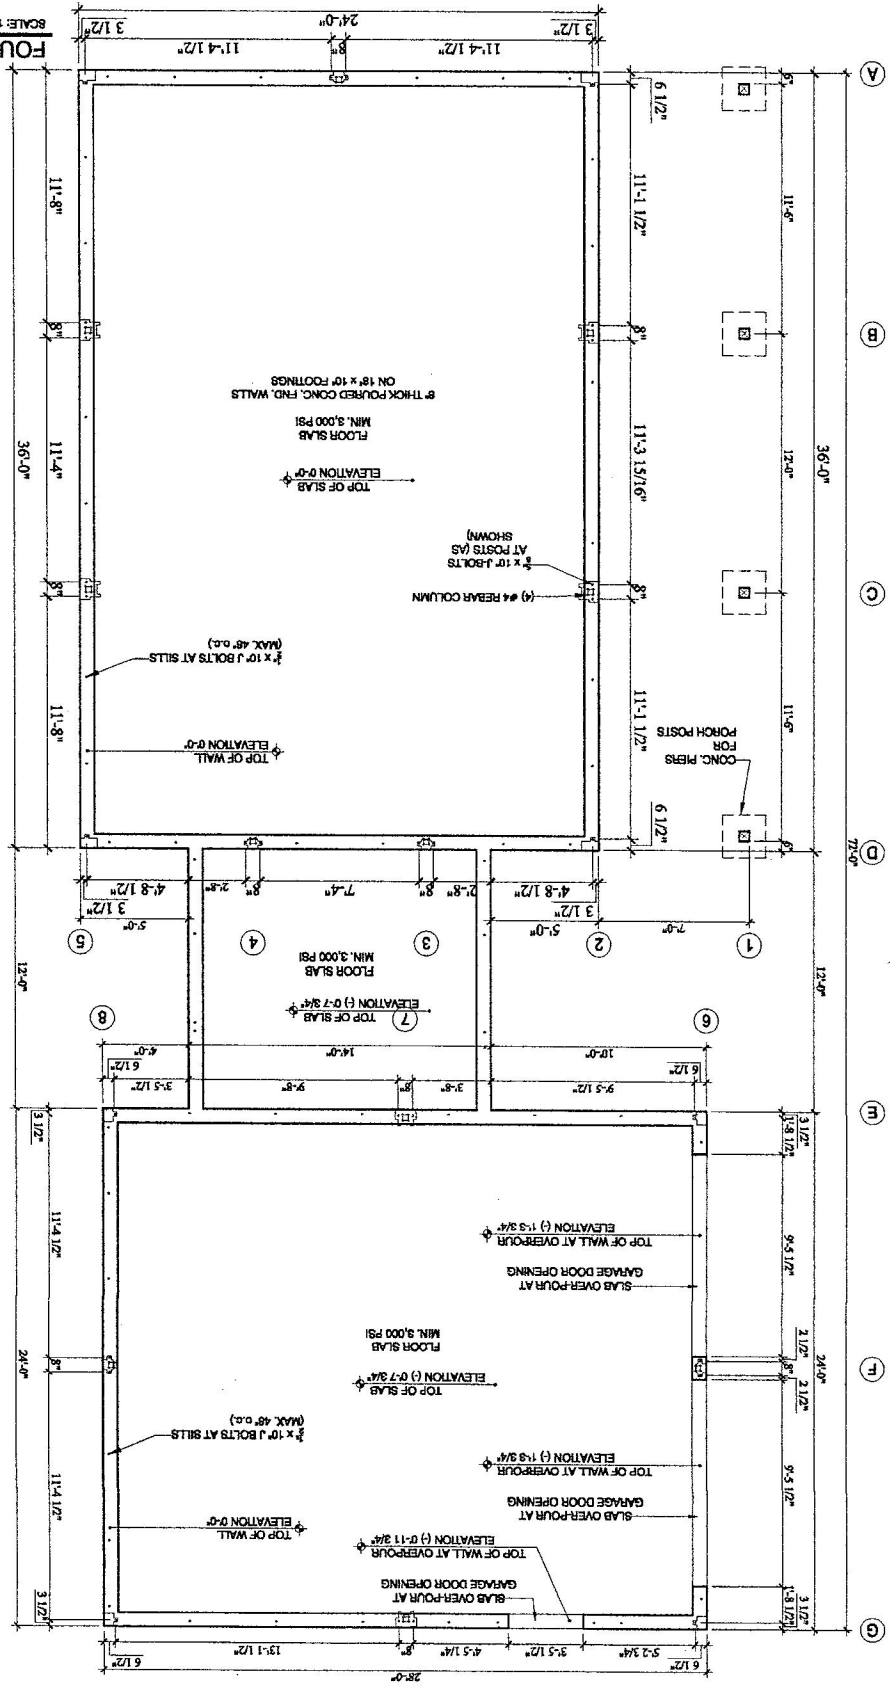

<p>Gooburne, LLC 823 Koger Highway White River Station, VT 05001 Ph: (802) 588-1812</p>	<p>Sheepens - Gooburne</p>	<p>FOUNDATION LAYOUT</p>	<p><b>A1.1</b></p>
---	----------------------------	--------------------------	--------------------

**LOWER LEVEL LAYOUT**


SCALE: 3/16" = 1'-0"

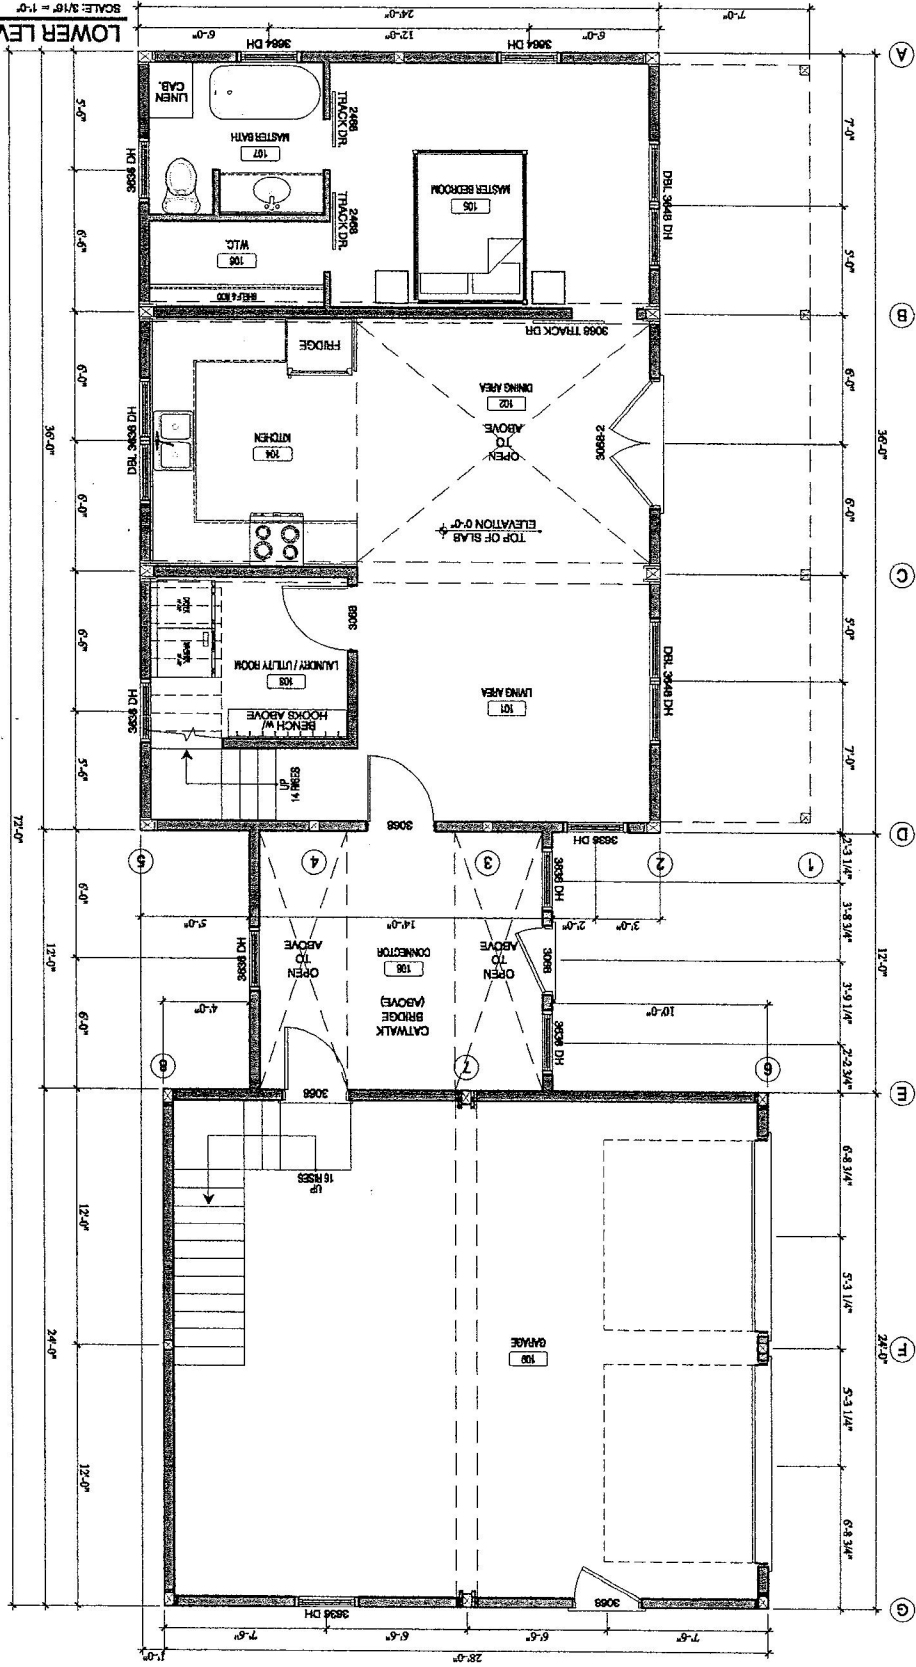


<p>Goodman, LLC          923 Kings Highway          White River Jct., VT 05601          Ph: (802) 388-1812</p>		<p>Basement Layout          10/1/14          10/1/14</p>		<p><b>A1.2</b></p>	
<p>Goodman - Goodman</p>		<p>Basement Layout</p>		<p>10/1/14</p>	

**UPPER LEVEL LAYOUT**

SCALE: 3/16" = 1'-0" 894 SF

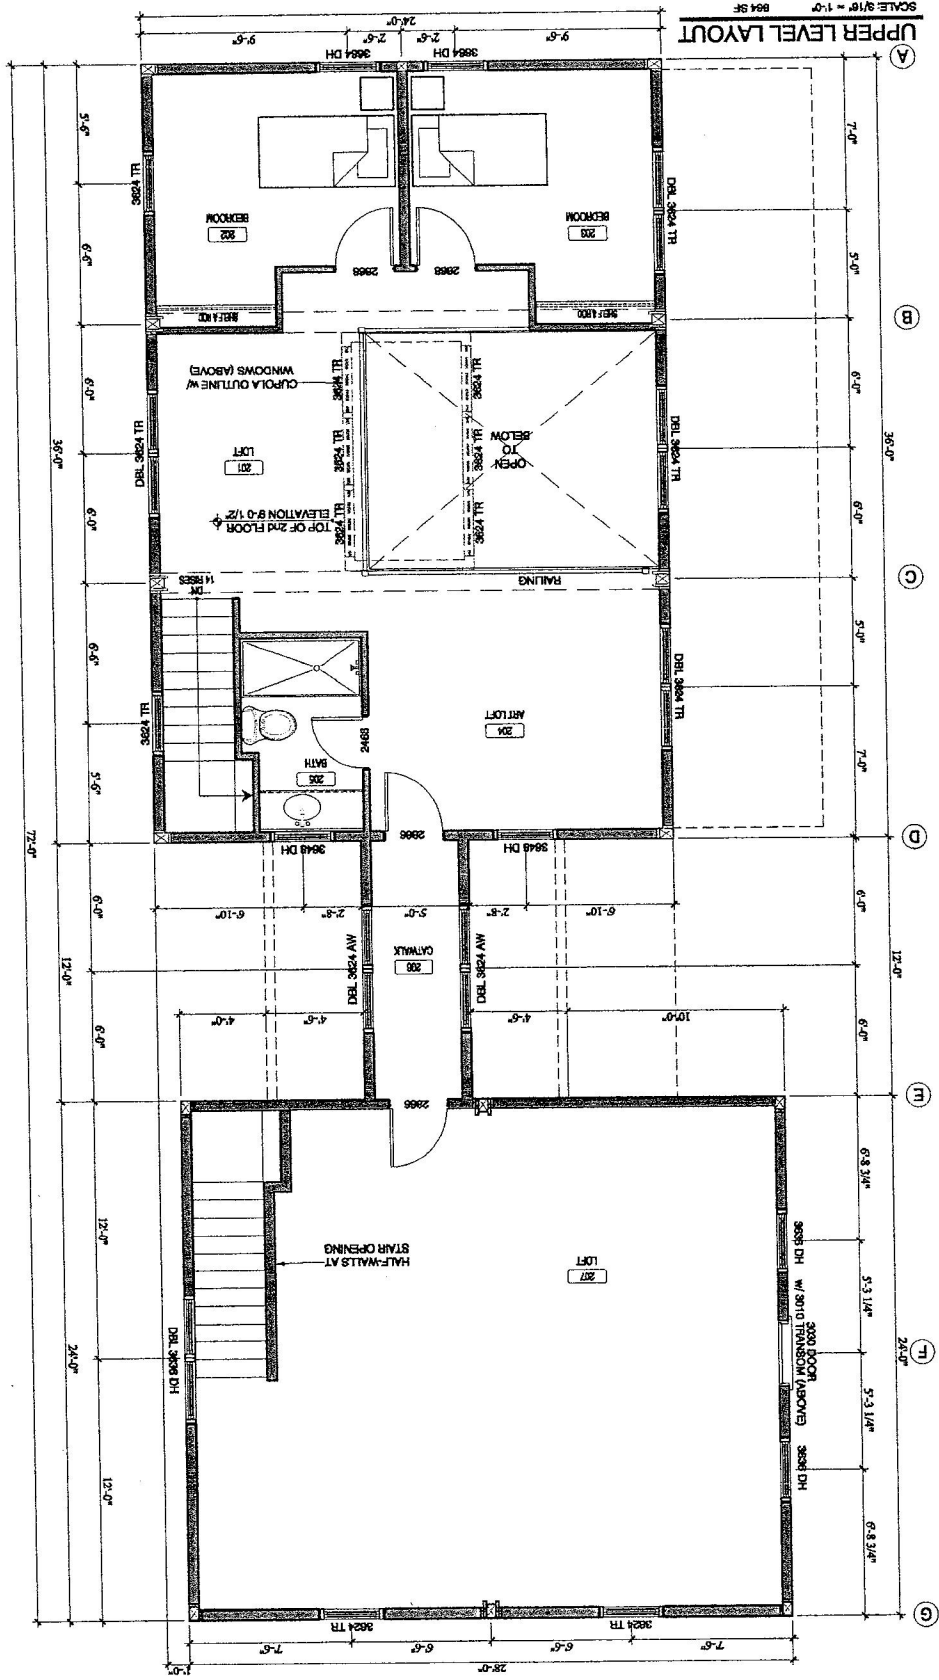


<p>Shephard - Graham</p>	<p>Goodman, LLC                  2623 Ridge Highway                  Irvine, CA 92614                  PH: (949) 859-4112</p>	<p><b>FLOOR PLANS</b></p>	<p><b>A1.3</b></p>
--------------------------	---	---------------------------	--------------------

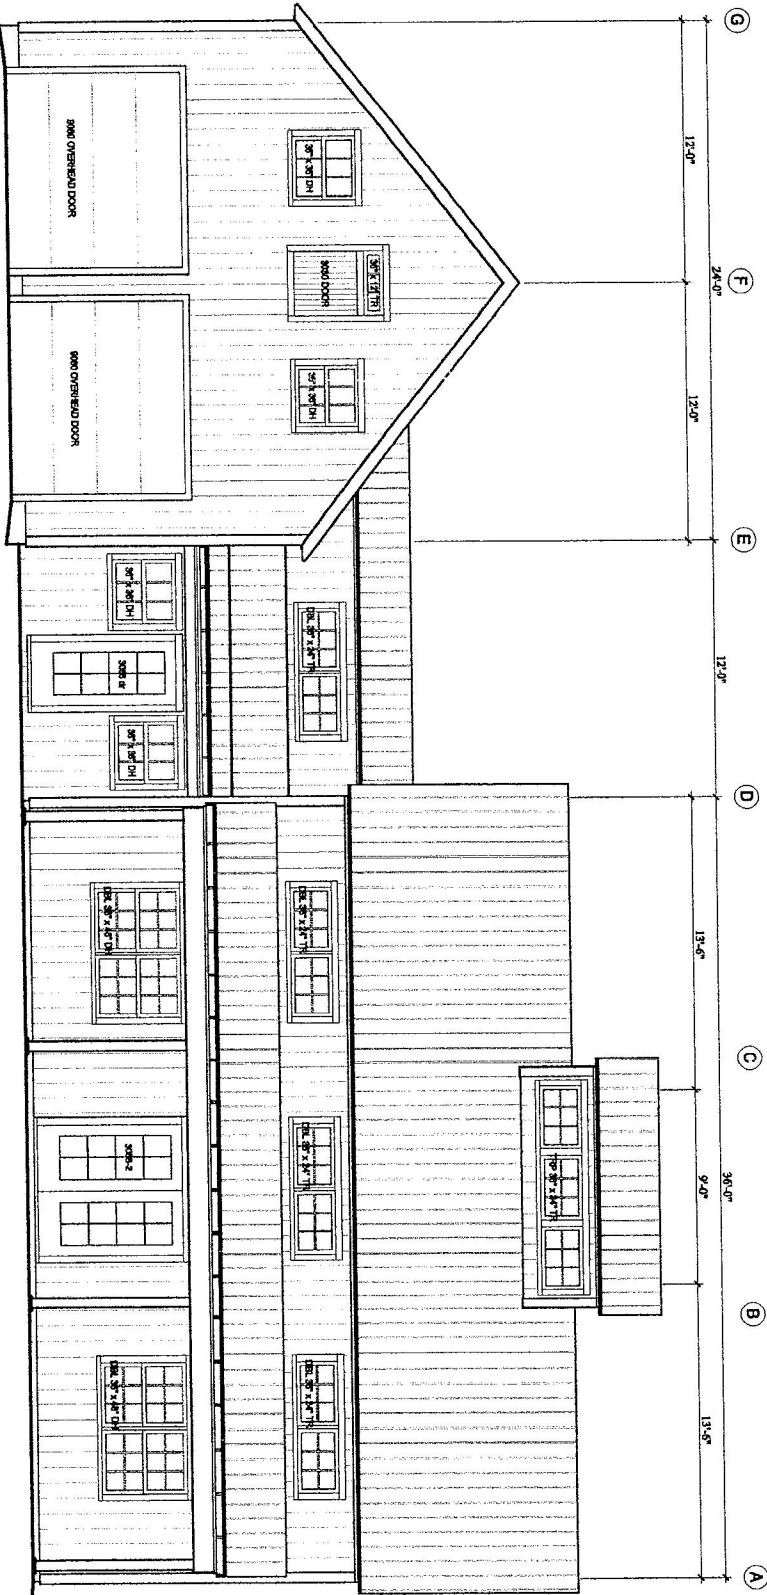


**FRONT ELEVATION**  
SCALE: 1/4" = 1'-0"

<p>Client: Goodwin - Goodwin</p> <p>Project: [Blank]</p> <p>Location: [Blank]</p> <p>Contractor: [Blank]</p> <p>Architect: Goodwin, LLC 1221 Kiger Highway White River Act, VT 05001 PH: (802) 588-0172</p>	<p>DATE: 10-25-17</p> <p>SCALE: 1/4" = 1'-0"</p> <p>PROJECT: [Blank]</p> <p>DESCRIPTION: [Blank]</p> <p>REVISIONS: [Blank]</p>	<p><b>A2.1</b></p>
---	---	--------------------

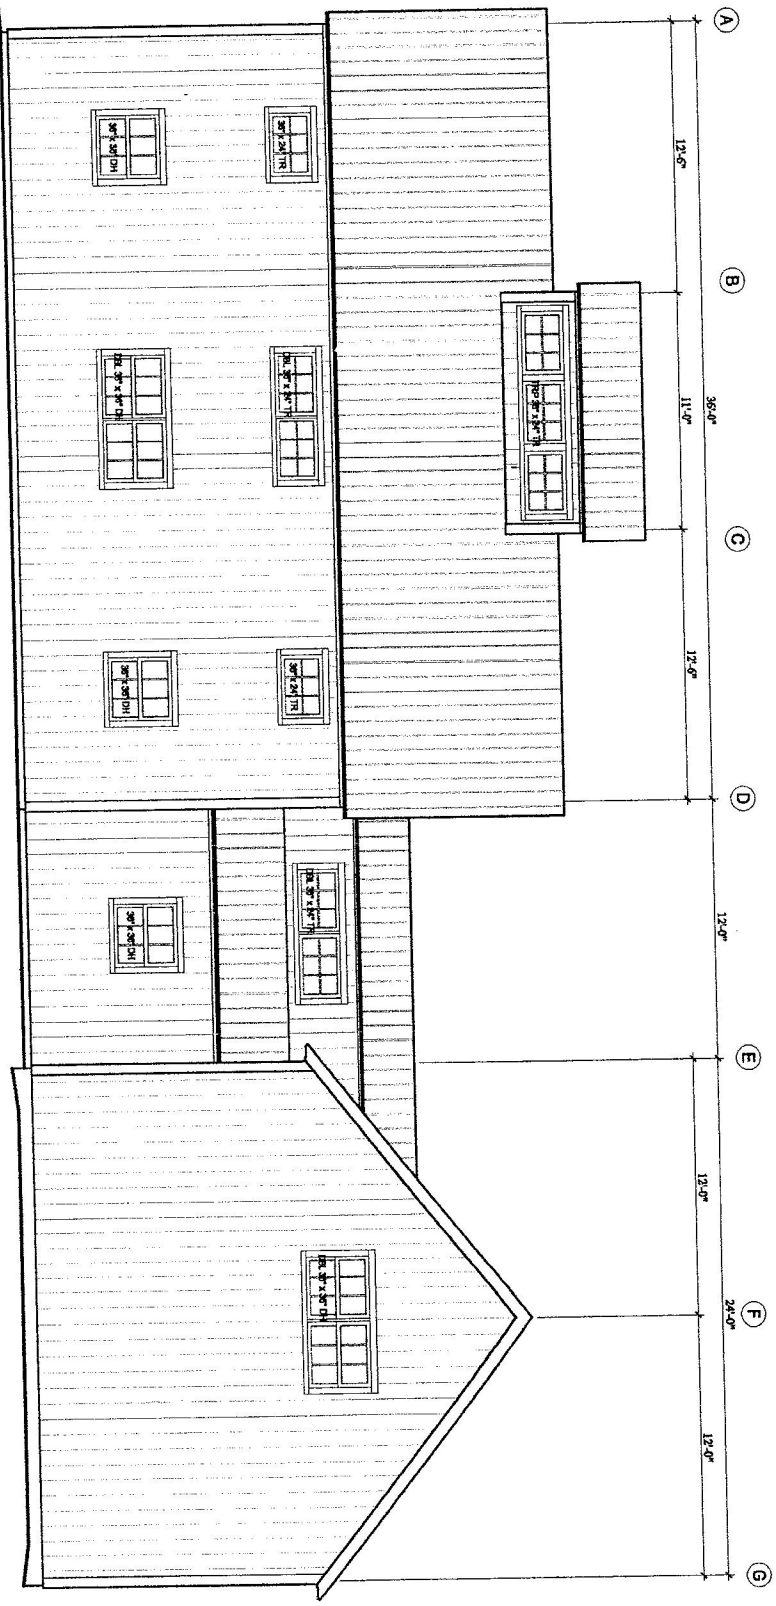

**BACK ELEVATION**  
 SCALE: 1/8" = 1'-0"

Project: Stephens - Oakden	Designer: Goodwin, LLC 1000 North Main Street Waterbury, VT 05671 Tel: (802) 858-1912	Date: 02-27-20	ELEVATIONS SHEET NO. 1041	SCALE: 1/8" = 1'-0"	PROJECT NO.: 2019-001
<b>A2.2</b>					


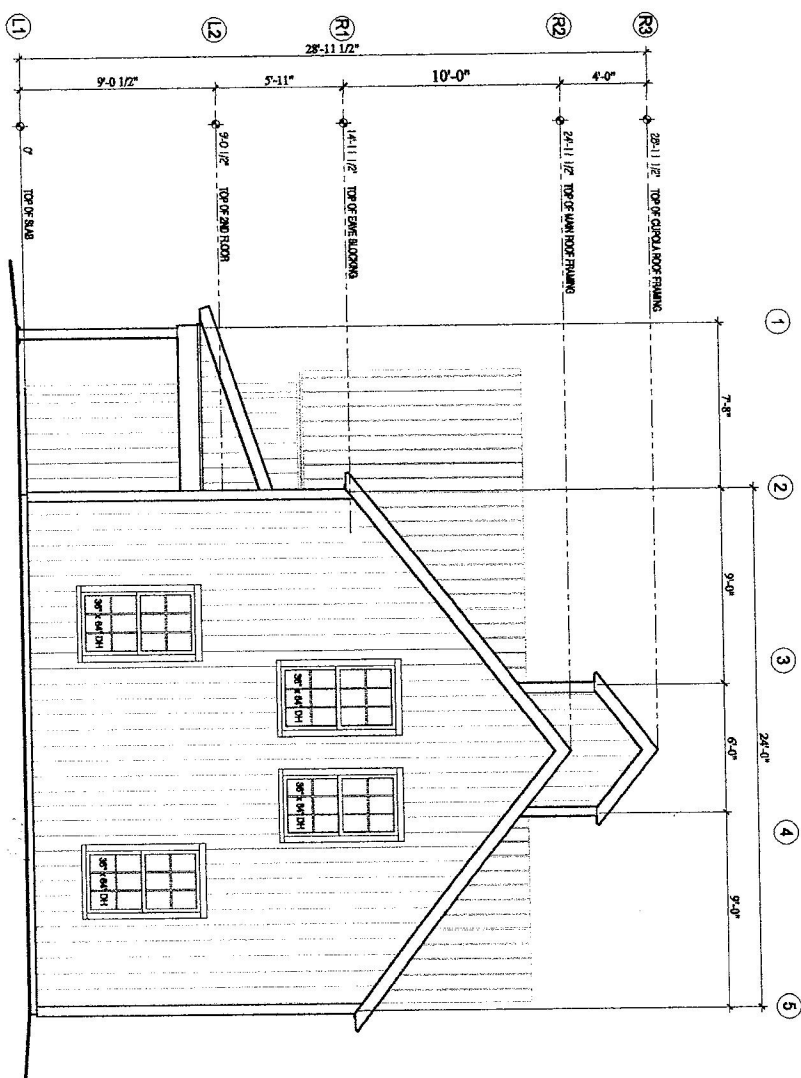


**RIGHT ELEVATION**  
SCALE: 1/4" = 1'-0"


<p>Goodwin, LLC 823 Kings Highway Watts River, NC 27571 P.O. Box 1800 SAS-1812</p>	<p>Stephens - Graham</p>
<p><b>A2.3</b></p>	<p>ELEVATIONS</p>





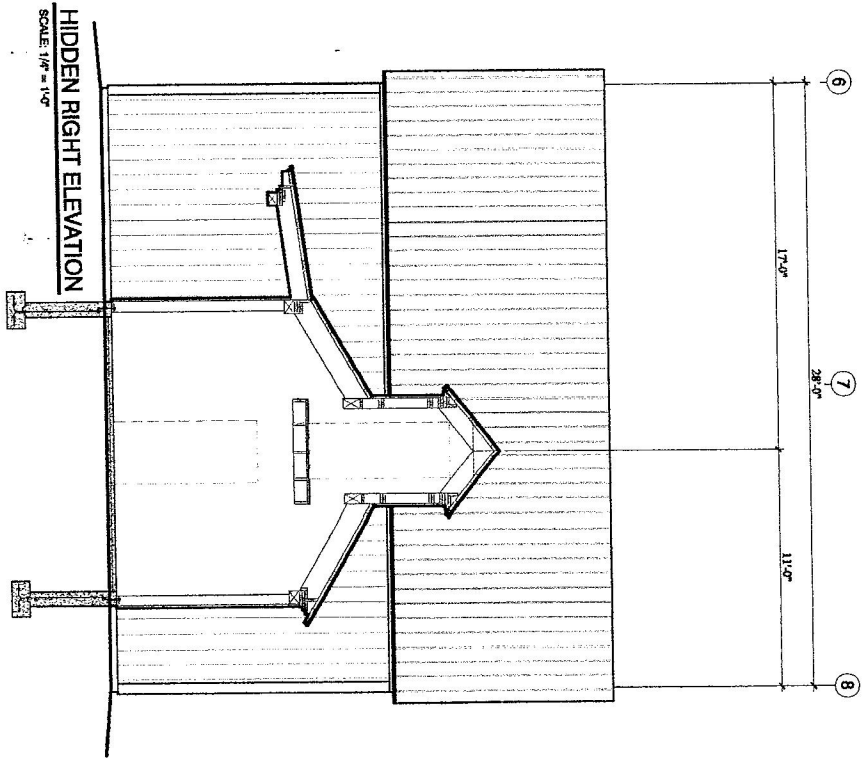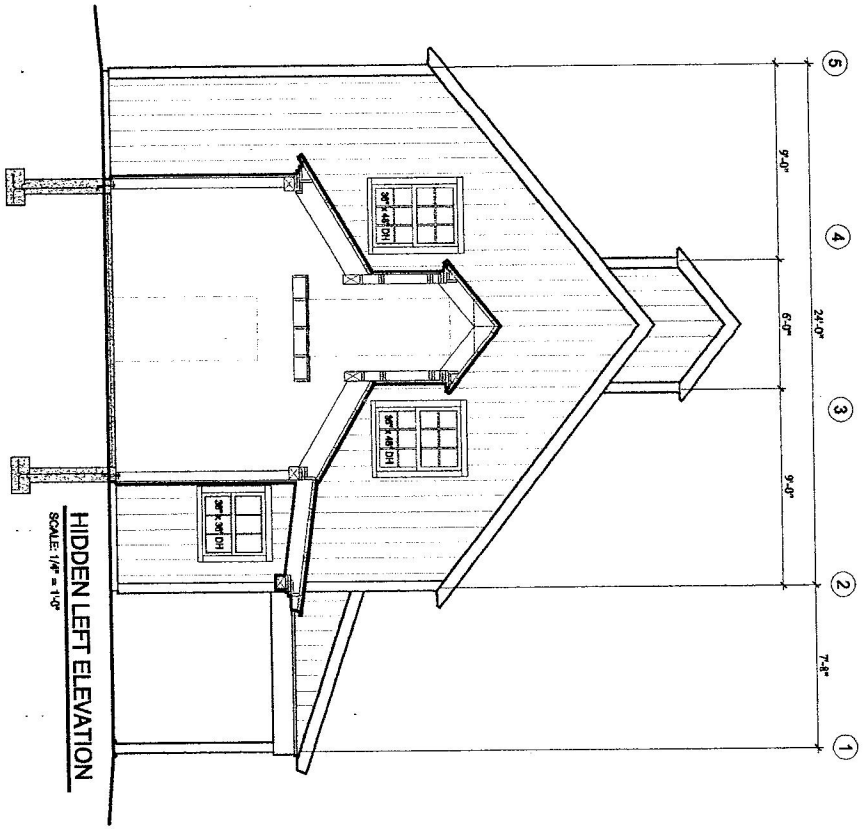


Designer: Stephen - Graham	
Project: Goddard, LLC 823 Kings Highway White River Jct, VT 05001 PH: (803) 366-8172	
Date: 08/28/17	
Drawing No: A2.5	
Scale: AS SHOWN	
ELEVATIONS	
Notes: 1. SEE ALL NOTES ON PLAN	

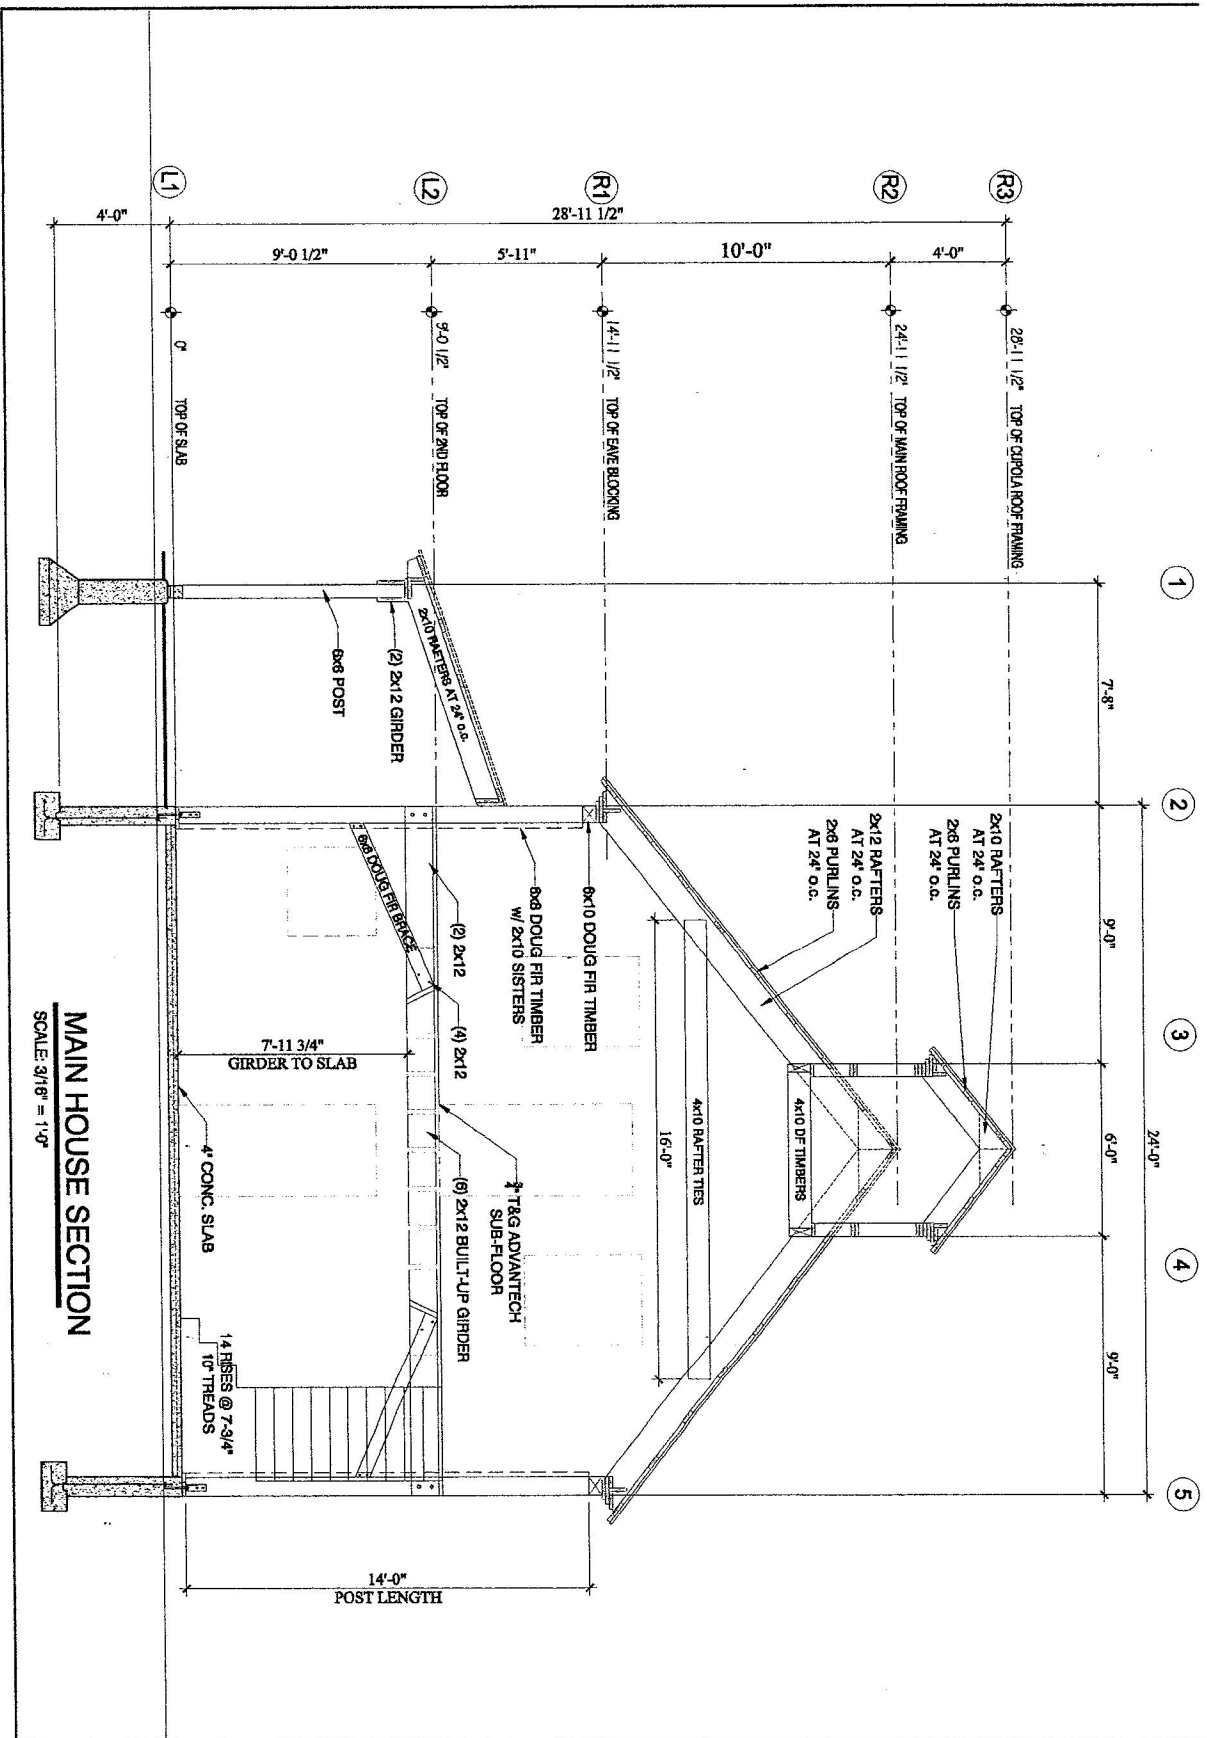

**MAIN HOUSE SECTION**  
SCALE: 3/16" = 1'-0"

SHEET NO. <b>S1.1</b>	
PROJECT NO. 2023-001	
DATE 08/15/23	
DRAWN BY J. GARDNER	
CHECKED BY J. GARDNER	
PROJECT NAME 823 King Highway White River, VT 05601 PH: (802) 389-1812	
CONTRACTOR Gooderm, LLC	
ARCHITECT Stephens - Gooderm	

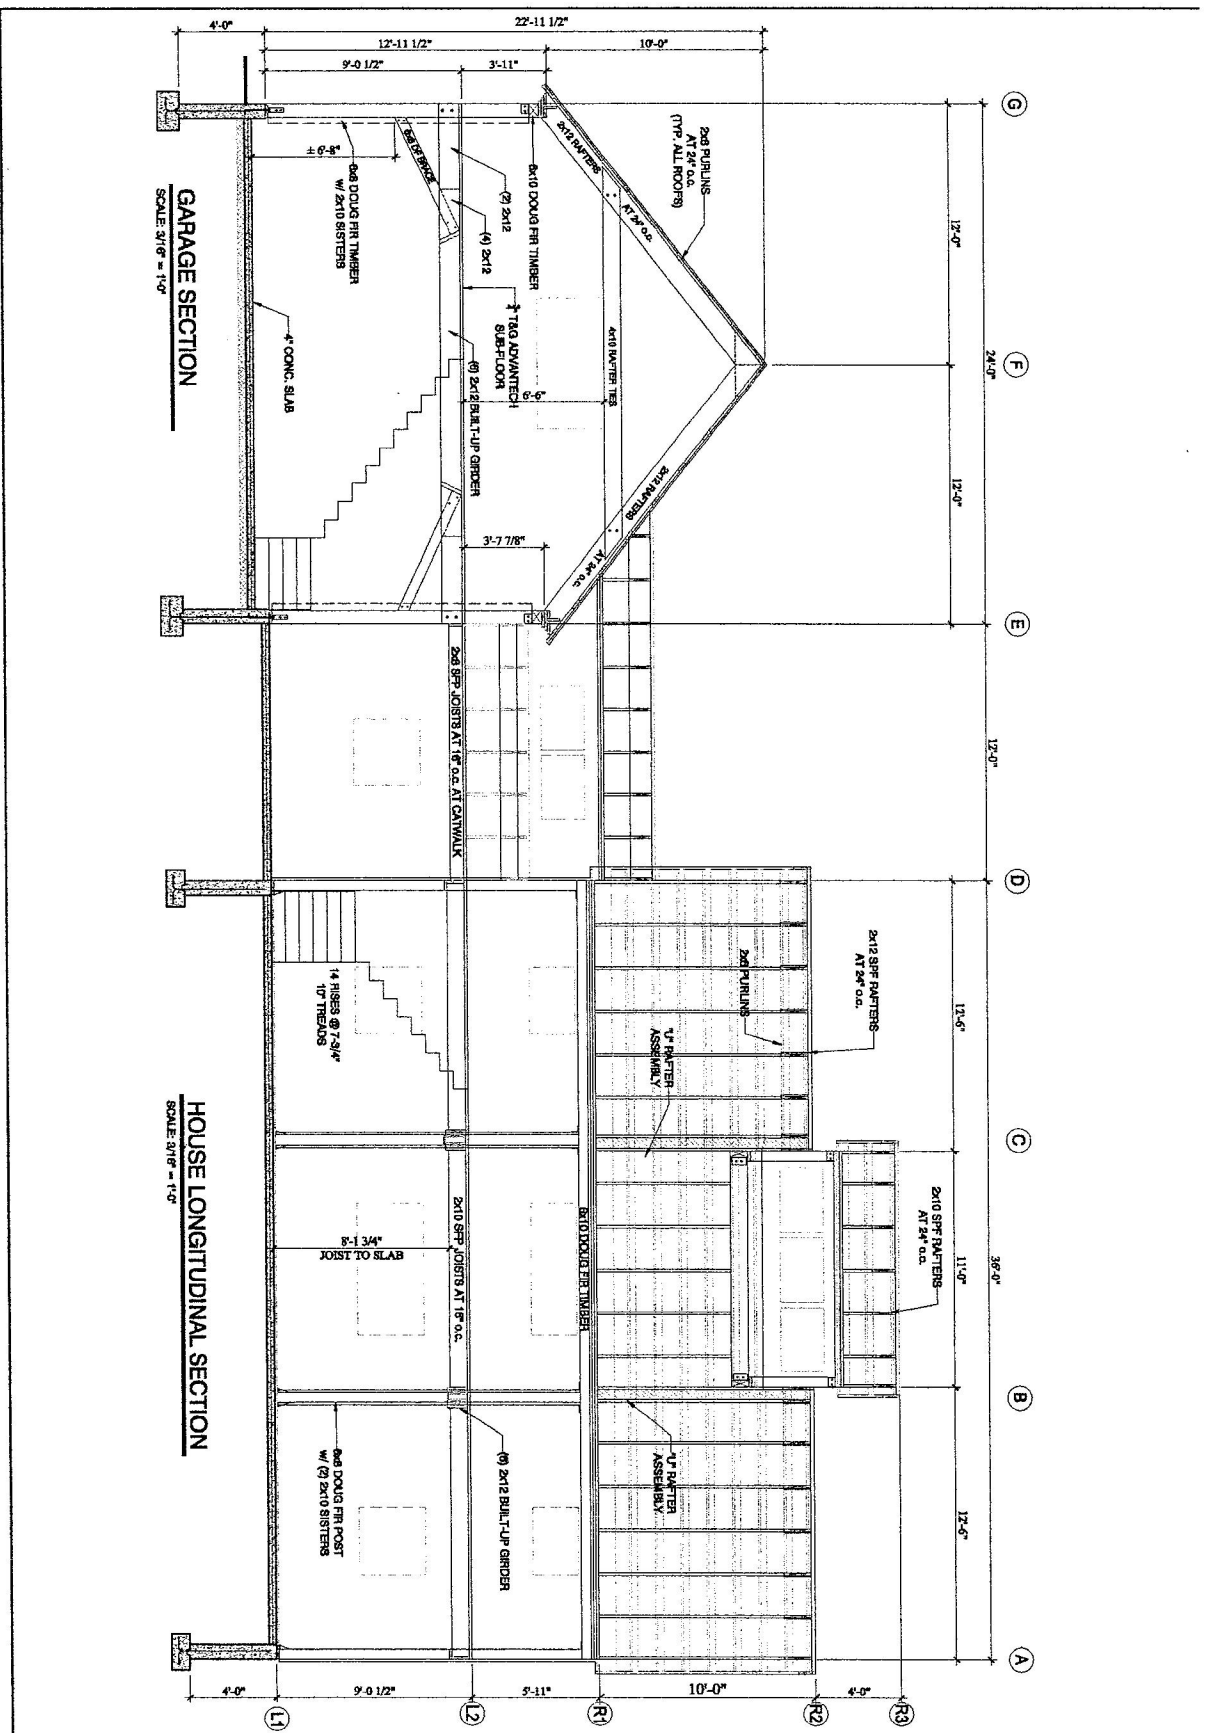

**GARAGE SECTION**  
SCALE 3/16" = 1'-0"

**HOUSE LONGITUDINAL SECTION**  
SCALE 3/16" = 1'-0"

<p>PROJECT: <b>Shelburne - Goodman</b></p>	
<p>DATE: <b>10/23/21</b></p>	
<p>PROJECT NO.: <b>2021-001</b></p>	
<p>PROJECT LOCATION: <b>201 River Highway, White River, VT 05001</b></p>	
<p>PROJECT CONTACT: <b>(802) 559-1812</b></p>	
<p>PROJECT OWNER: <b>Goodman, LLC</b></p>	
<p>PROJECT ARCHITECT: <b>Shelburne - Goodman</b></p>	
<p>PROJECT ENGINEER: <b>Shelburne - Goodman</b></p>	
<p>PROJECT CONTRACTOR: <b>Shelburne - Goodman</b></p>	
<p>PROJECT SUBMITTER: <b>Shelburne - Goodman</b></p>	
<p>PROJECT DATE: <b>10/23/21</b></p>	
<p>PROJECT SCALE: <b>3/16" = 1'-0"</b></p>	
<p>PROJECT SHEET: <b>\$1.2</b></p>	
<p>PROJECT TOTAL SHEETS: <b>14</b></p>	