
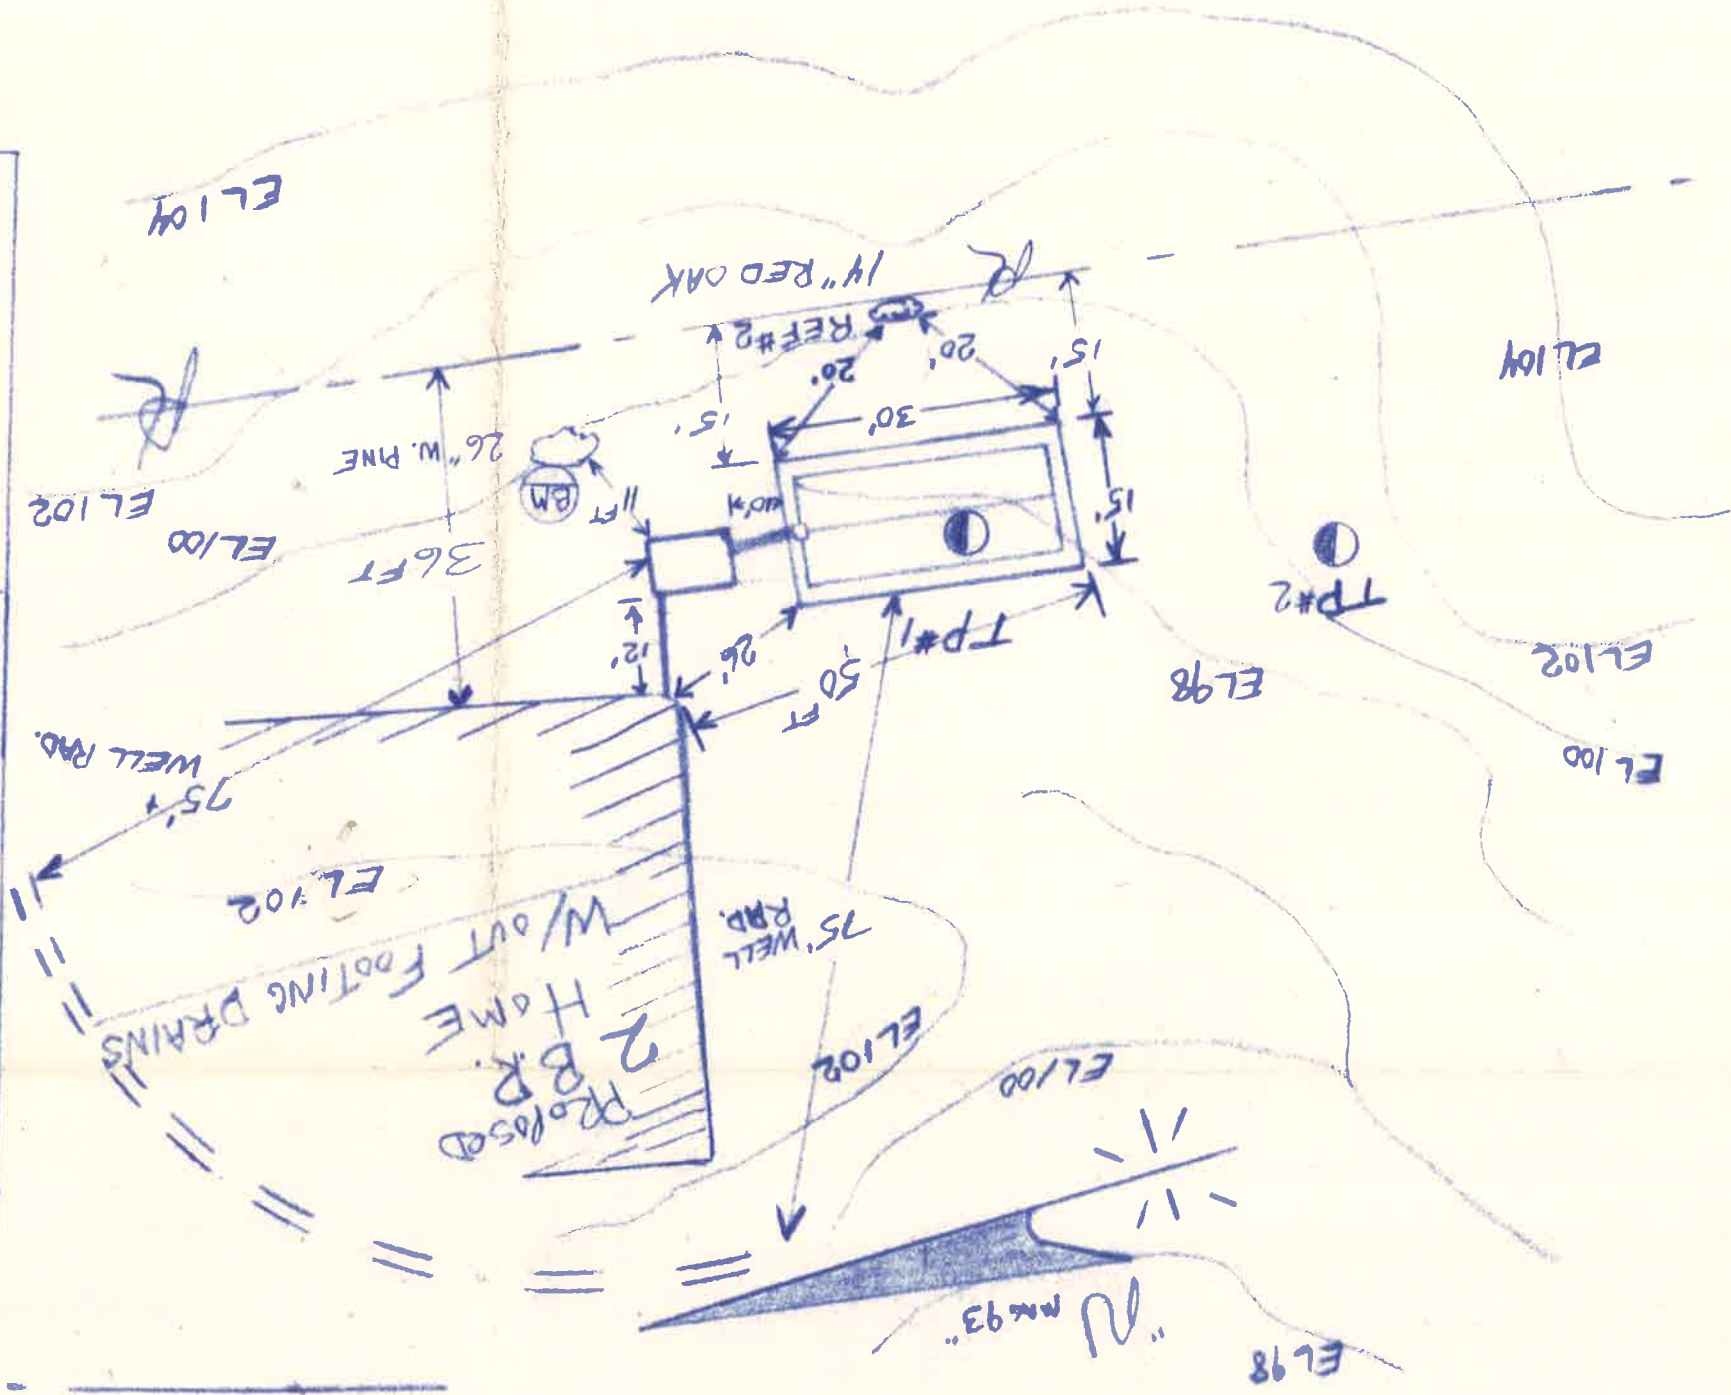


NOTES


DRG 6R 99

THAT USED DOWN  
24" MAX  
BELOW GRD AT  
ELEV. 97.0

TYPICAL CROSS SECTION  
NOT TO SCALE

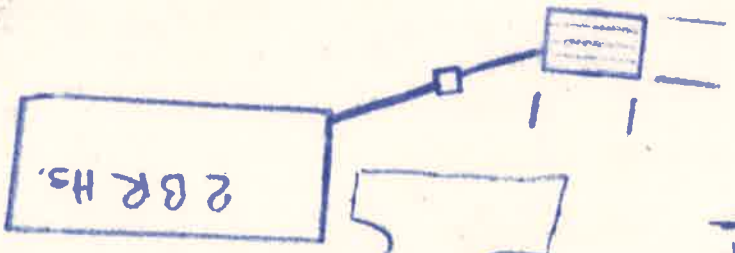

TEST PIT #1  
3" TOP SOIL  
YELLOW BRN LOAMY SAND  
8' LT BRN MED SAND  
TP#2 18 FT  
NO LEDGE.  
DEPTH TO BEDROCK NONE  
DEPTH TO SHWT 108"  
SOIL TYPE W&B-LINDSE  
SULLIVAN COUNTY  
MAP PAGE # 4  
BM BEACH MARK AT ELEV. 100 ASSUMED.  
DESIGN CRITERIA  
PERCOLATION TEST RESULTS 2 MIN PER INCH  
AT ELEV. DEPTH 84" DATE 8-28-93.  
400 SA FEET REQD FOR 2 BEDROOM  
DESIGN INTENT 1 LEACH BED 15' x 30'  
BEING 450 SA FEET.  
BED BOTTOM TO BE NO MORE 24" BELOW O.K.S. GRD  
LEDGE OUT CROPS OR BOULDERS 75'+  
NEAREST WELL 75' +

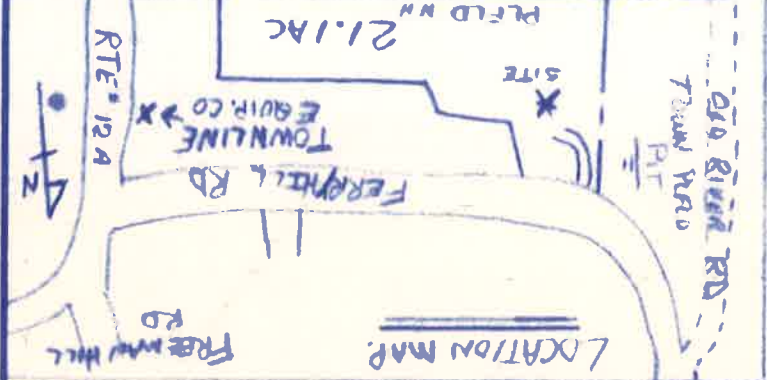

USE OF GARAGE DISPOSAL IS PROHIBITED