

HUBBARD - D'ANNA NEW HOME PROJECT

BAYNES ROAD

MERIDEN

NEW HAMPSHIRE



MAP

COVER SHEET

REVISION	DATE	DESCRIPTION



BLANC & BAILEY CONSTRUCTION, INC.
16 DEPOT STREET
CHARLESTOWN, NH 05603

Lindsay D'Anna
147 Farm Road
West Windsor, VT 05094


DATE:

10/15/2020

SCALE:

SHEET:

CS

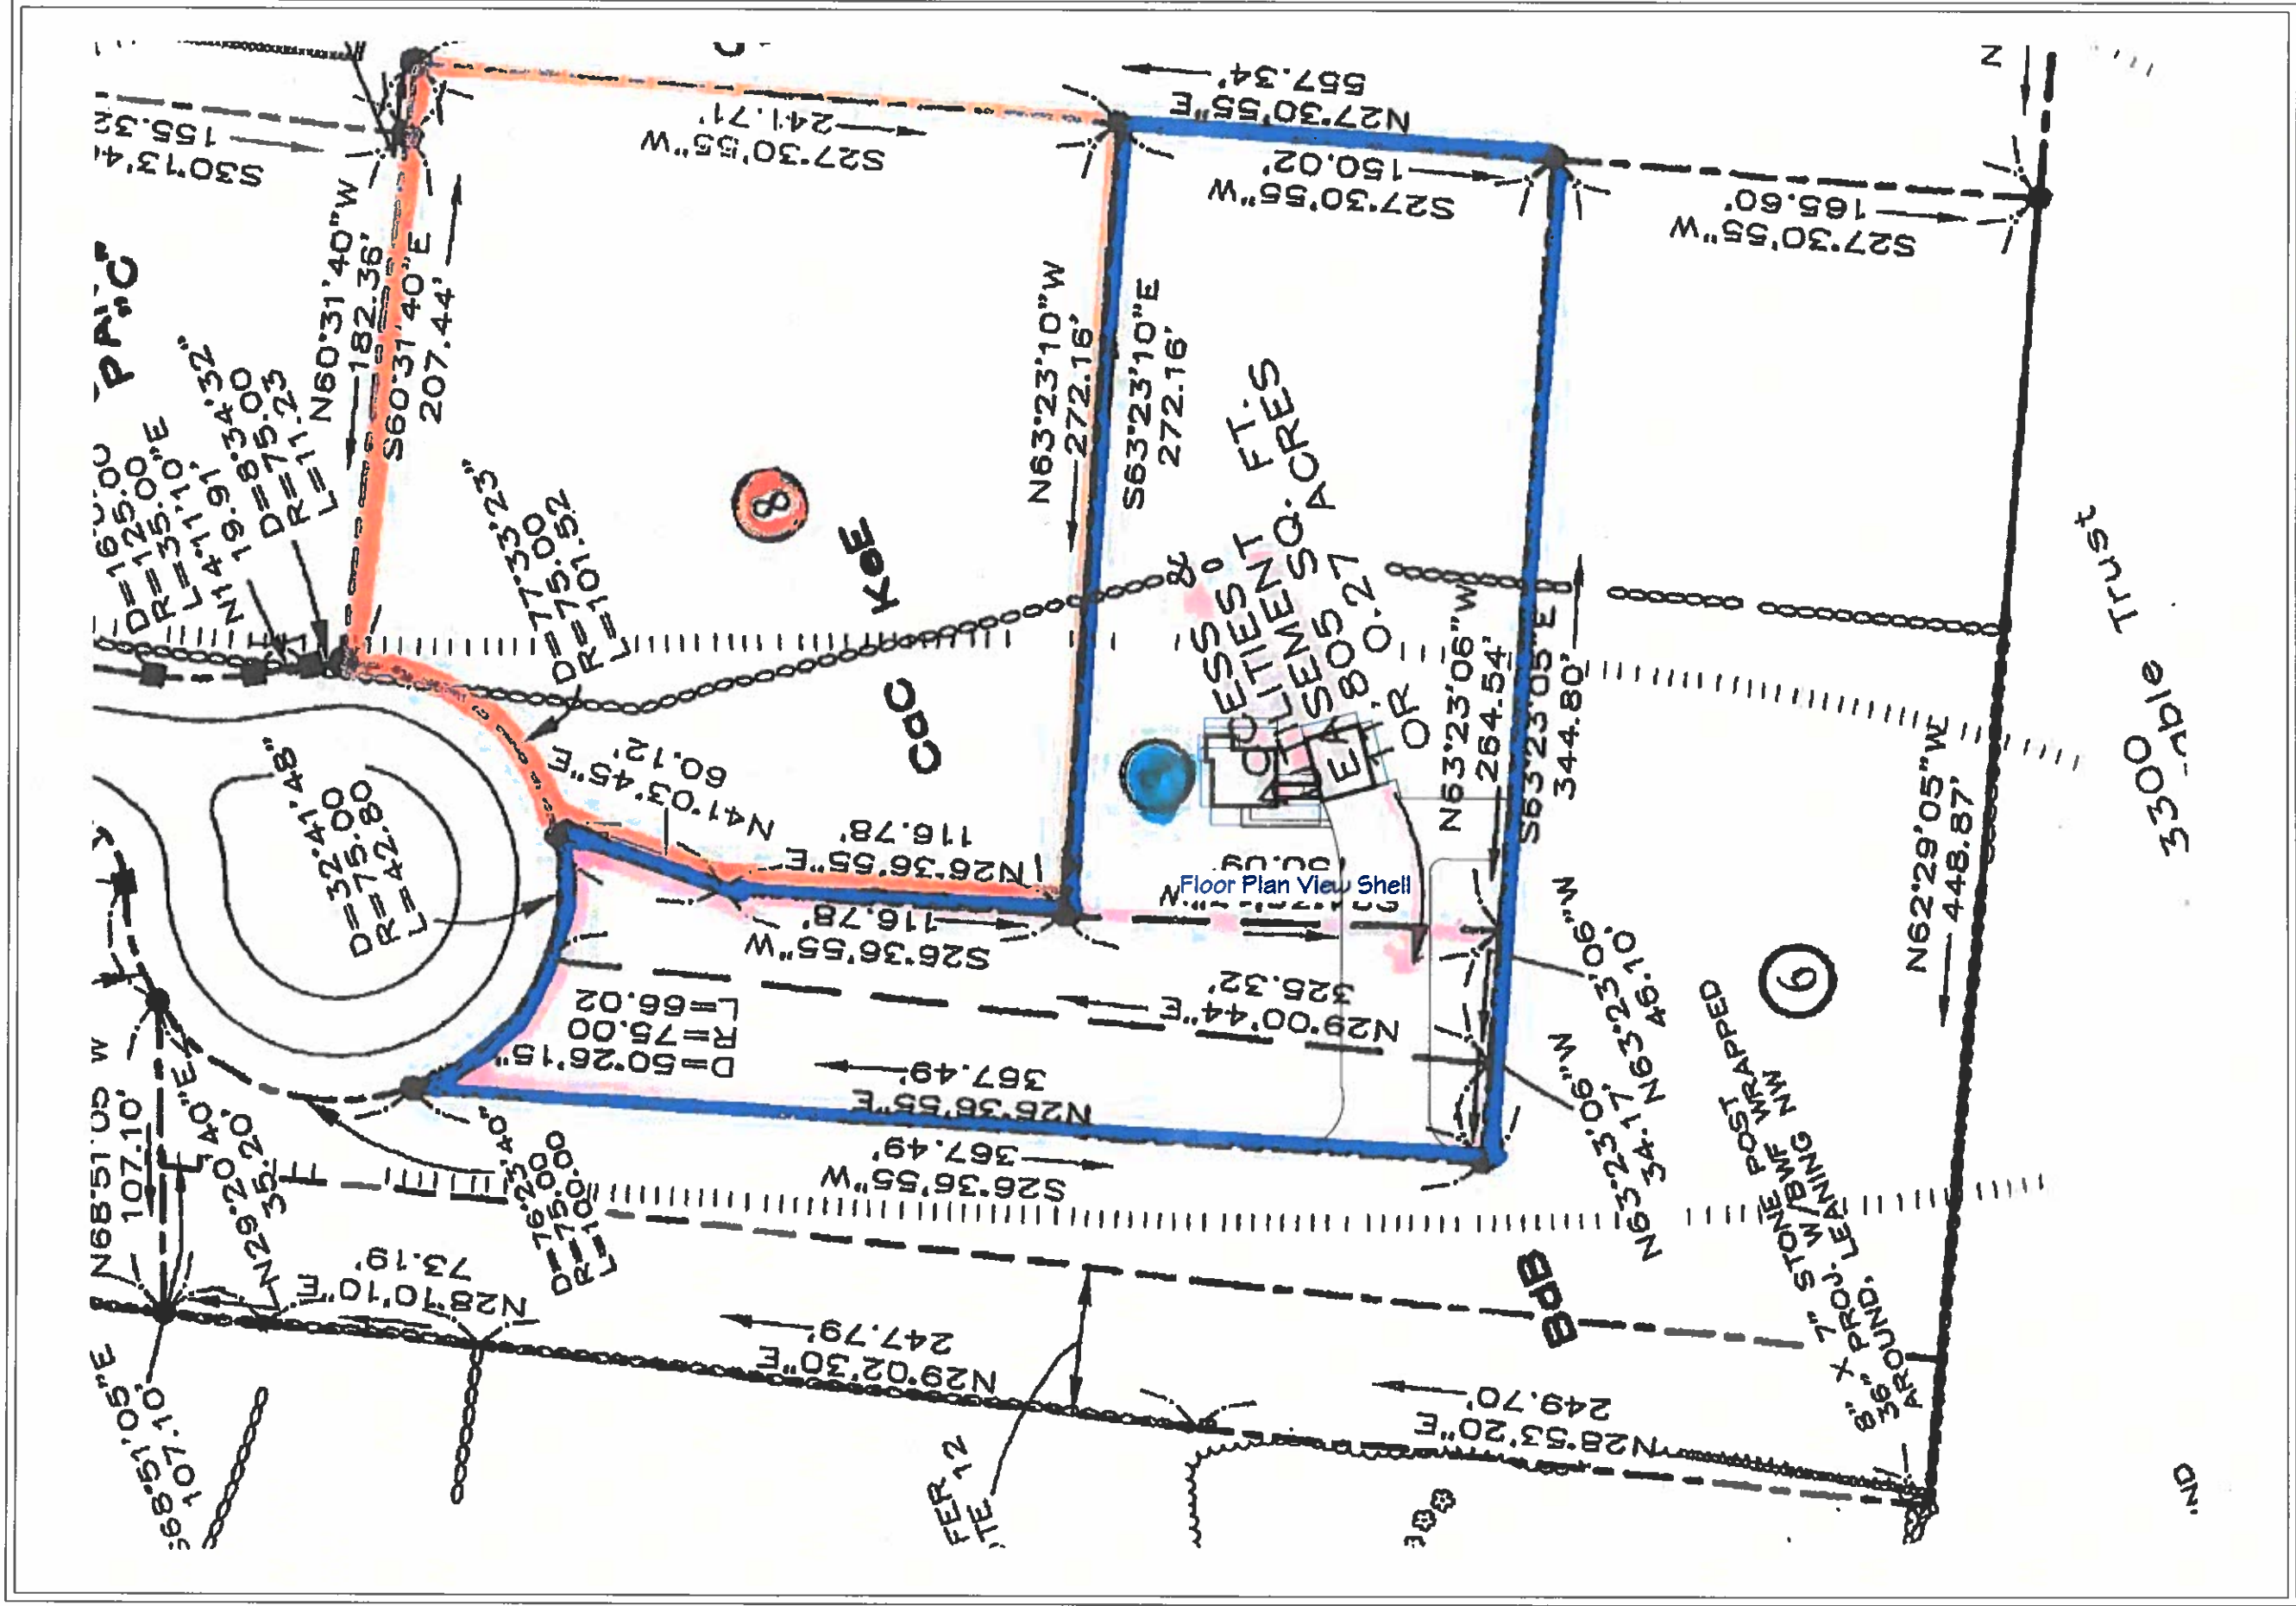

REVISION NO.	REVISION DATE	REVISION DESCRIPTION

REVISION NO.	REVISION DATE	REVISION DESCRIPTION



BLANC & BAILEY CONSTRUCTION, INC.
 15 DEPOT STREET
 CHARLESTOWN, NH 03603

Lindsay D'Amie
 141 Farm Road
 West Windsor, VT 05094


DATE:

2025/5/01

SCALE:

SHEET:

P-1

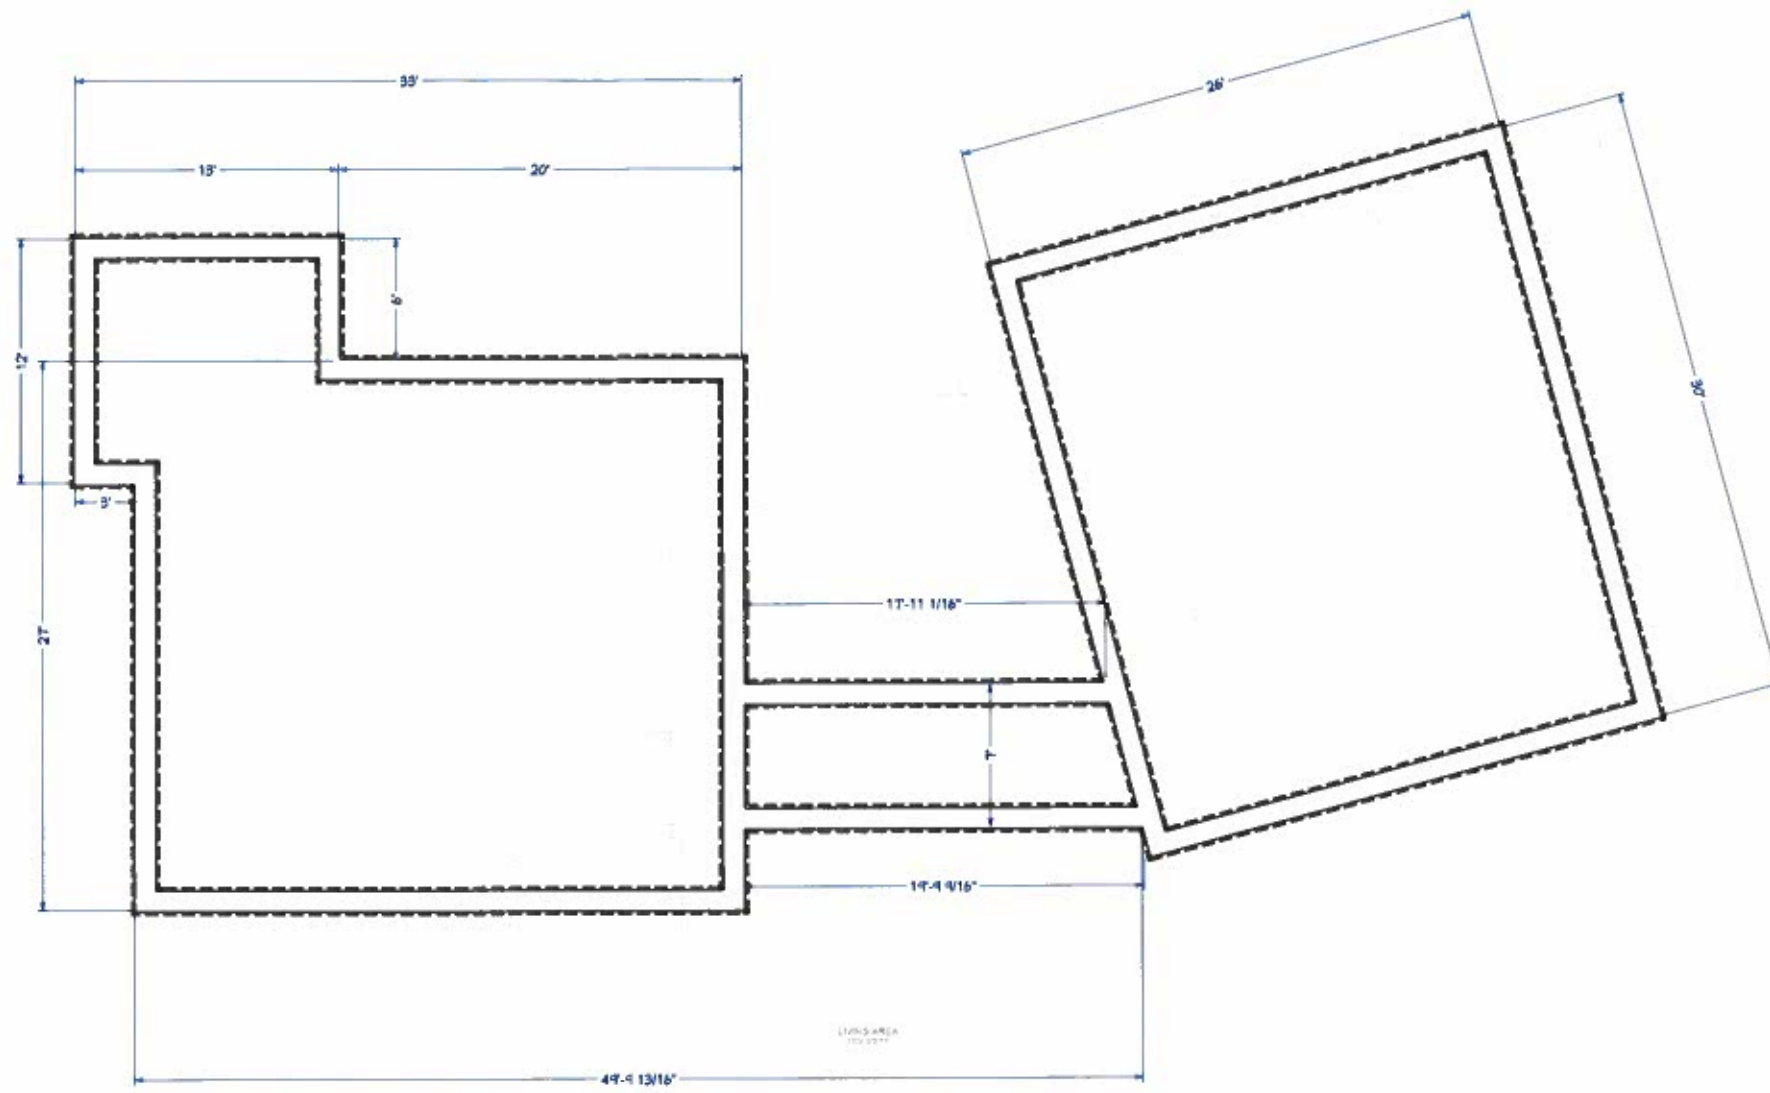

Floor Plan View Shell

Foundation

REVISION TABLE	NUMBER	DATE	REVISED BY	DESCRIPTION



BLANC & BAILEY CONSTRUCTION, INC.
 16 DEPOT STREET
 CHARLESTOWN, NH 03603

Lindsay D'Anna
 147 Farm Road
 West Windsor, VT 05084


DATE:

10/15/2020

SCALE:

SHEET:

A-1

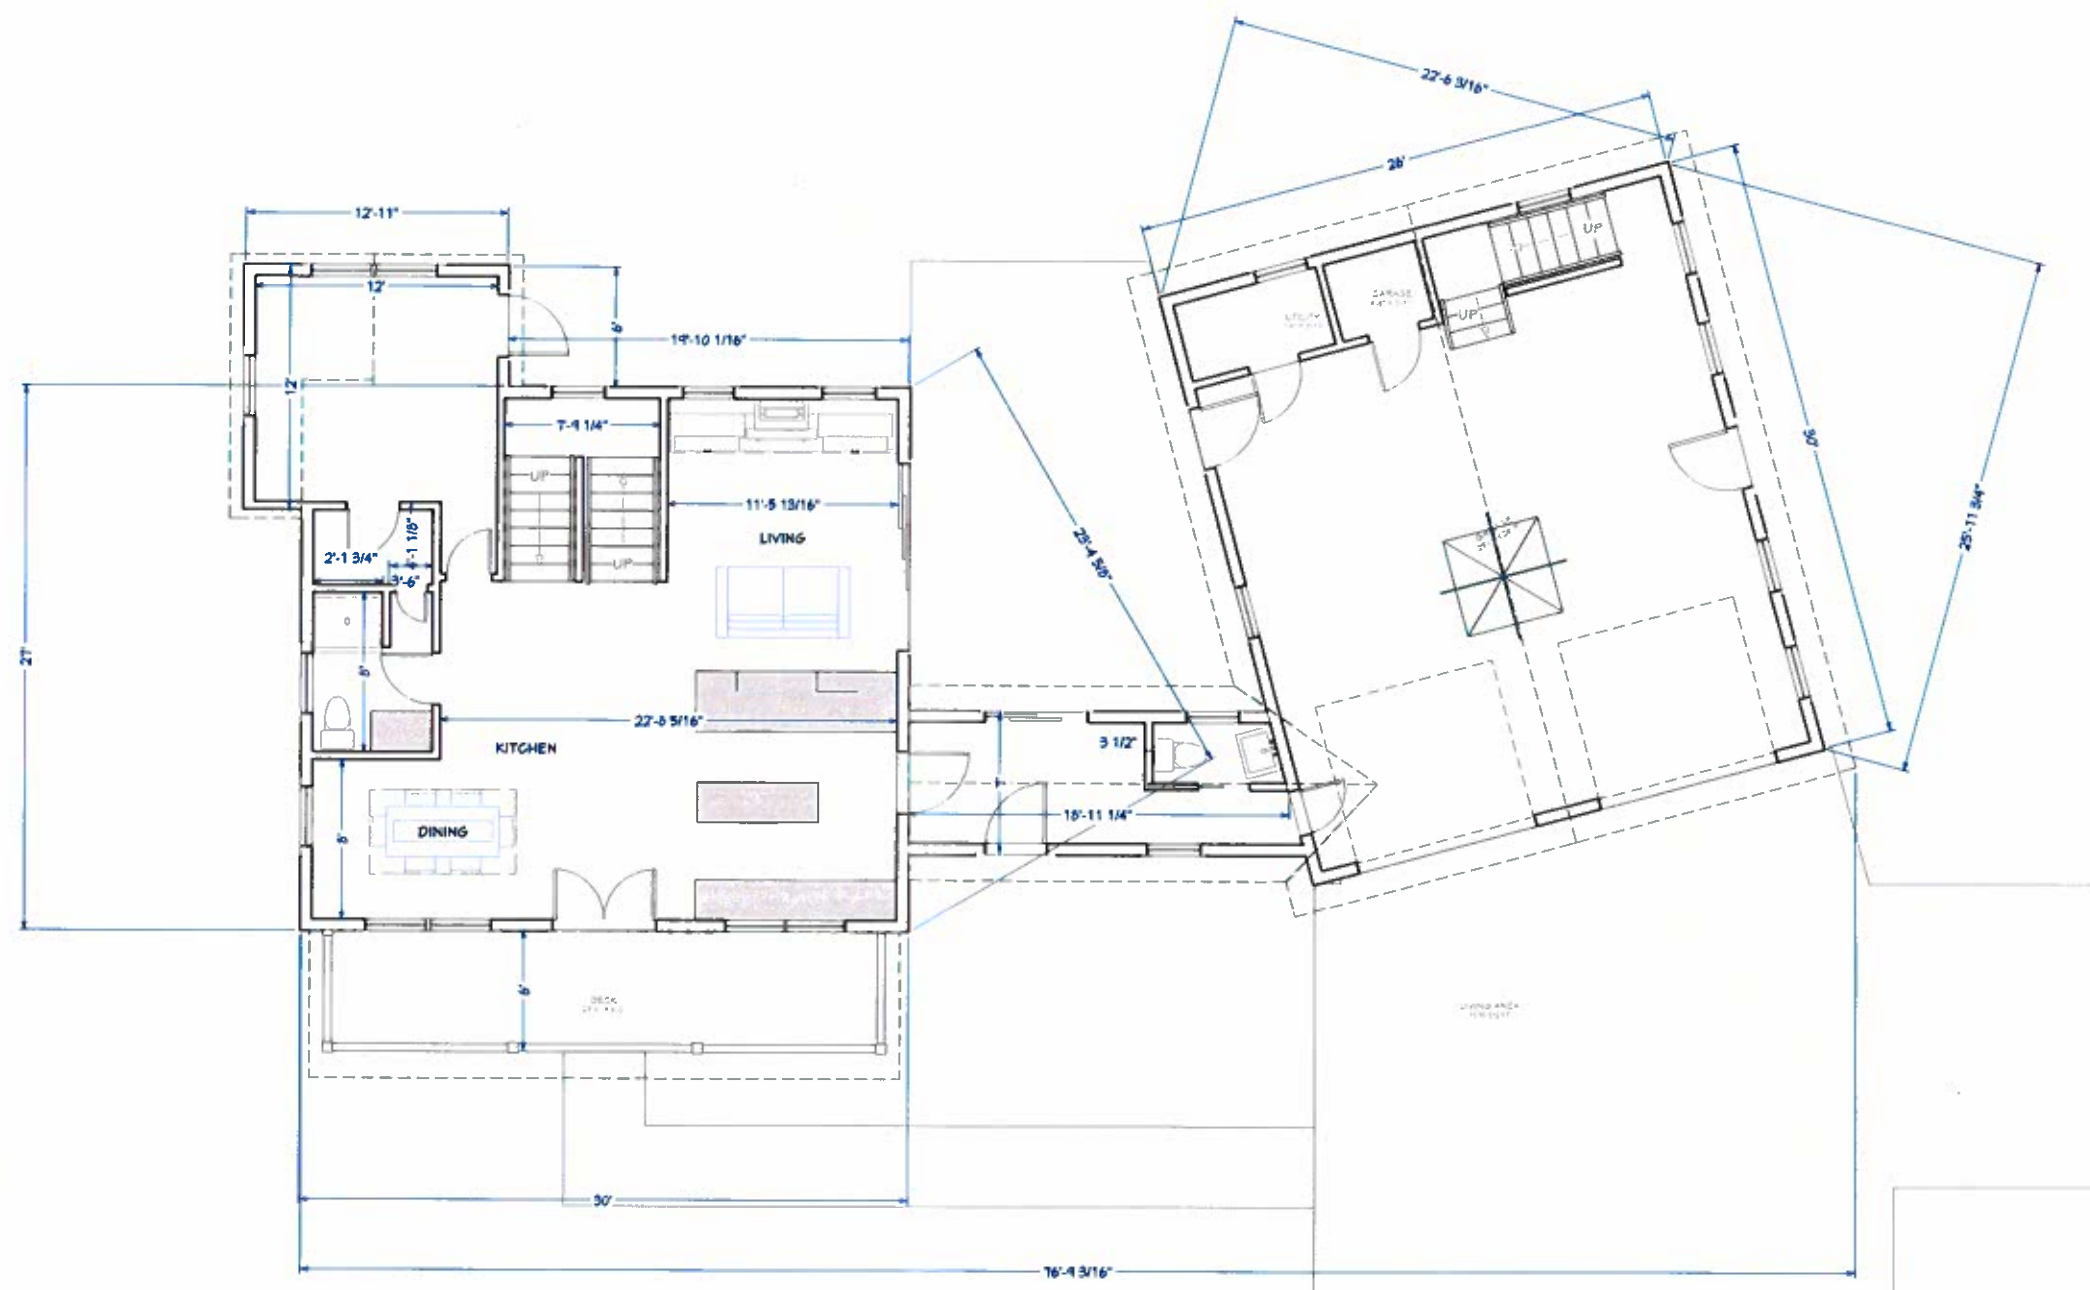

Floor Plan View Shell

FIRST FLOOR

REVISION TABLE			
NUMBER	DATE	REVISION	DESCRIPTION



BLANC & BAILEY CONSTRUCTION, INC.
 16 DEPOT STREET
 CHARLESTOWN, NH 03603

Lindsay D'Anna
 147 Farm Road
 West Windsor, VT 05091


DATE:

10/15/2020

SCALE:

SHEET:

A-2

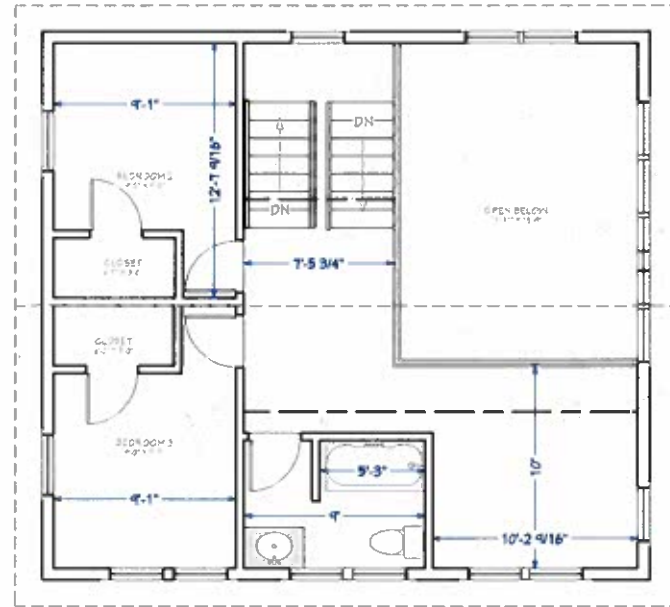

Living Area
12' x 11'

Floor Plan View Shell

SECOND FLOOR

REVISION TABLE			
NUMBER	DATE	REVISOR	DESCRIPTION



BLANC & BAILEY CONSTRUCTION, INC.
18 DEPOT STREET
CHARLESTOWN, NH 03603

Lindsay D'Anna
147 Farm Road
West Windsor, VT 05094

DATE:

10/15/2020


SCALE:

SHEET:

A-3




NORTH ELEVATION

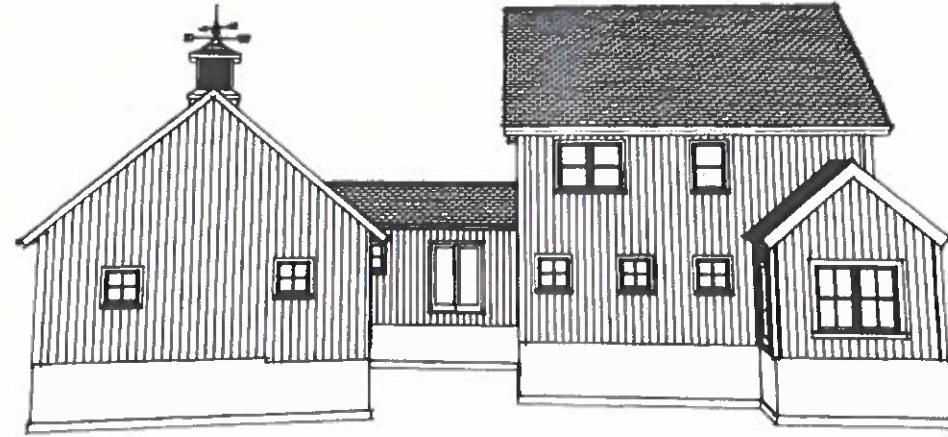

BACK ELEVATION



SOUTH ELEVATION

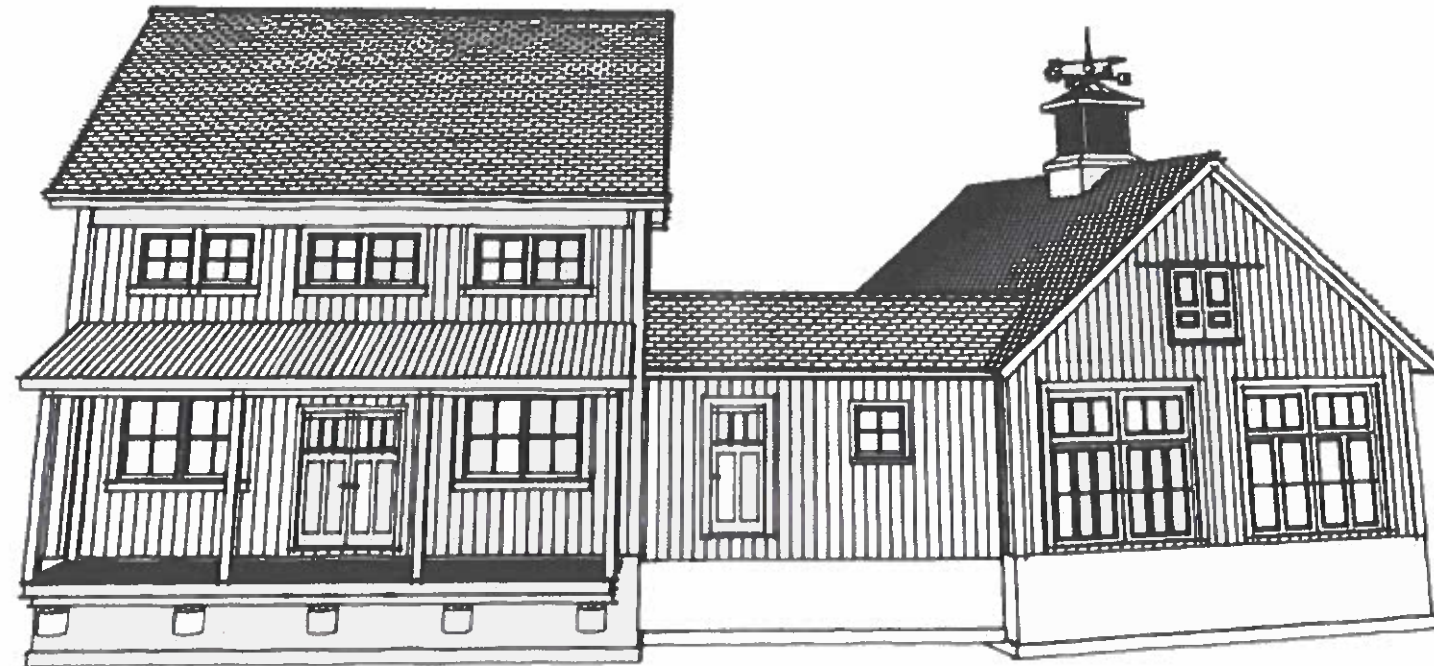

FRONT ELEVATION

NUMBER	DATE	REVISION TABLE	REVISOR	DESCRIPTION



BLANC & BAILEY CONSTRUCTION, INC.
16 DEPOT STREET
CHARLESTOWN, NH 03603

Lindsay D'Anna
141 Farm Road
West Windsor, VT 05094

DATE:
10/15/2020

SCALE:

SHEET:

A-4