


No.	Date	Revision Description


Project: Kimball Barn Interior Fit-Up
 Scale: 1/4" = 1' - 0"




A3-01

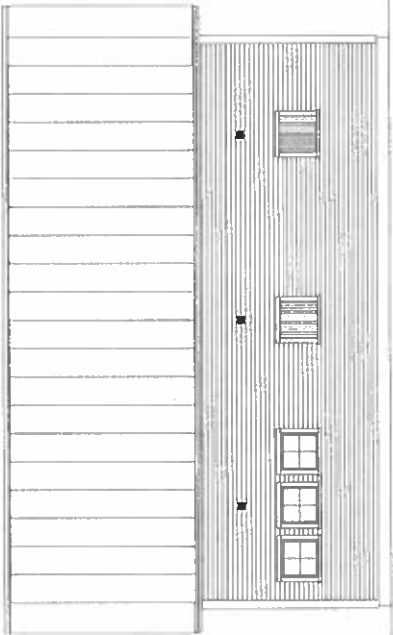

11 SOUTH ELEVATION
 Scale: 1/4" = 1' - 0"

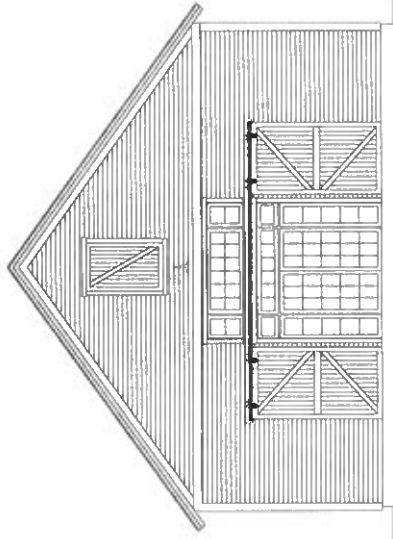


21 WEST ELEVATION
 Scale: 1/4" = 1' - 0"

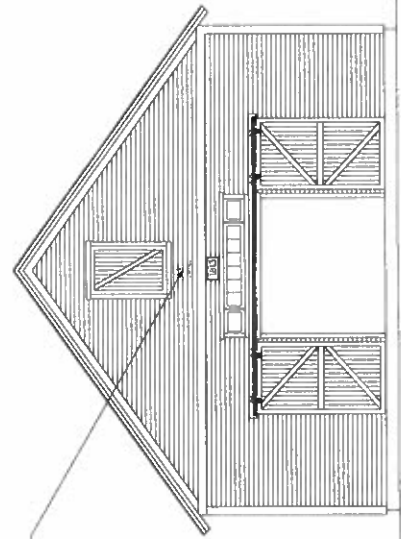

10 EAST ELEVATION
 Scale: 1/4" = 1' - 0"

WALL SOUNDC
 1/2" X 1" SHANK
 PATCH SHIMULED WALL SOUNDC
 BRONZE FINISH
 1" X 1" BRASS HANGERS
 CENTER ABOVE WINDOW

WALL MOUNT BARN LIGHT
 STEEL LIGHTING CO.
 1" X 1" BRASS HANGERS
 1" X 1" BRASS HANGERS
 GALVANIZED FINISH
 CENTER BELOW LOFT DOOR

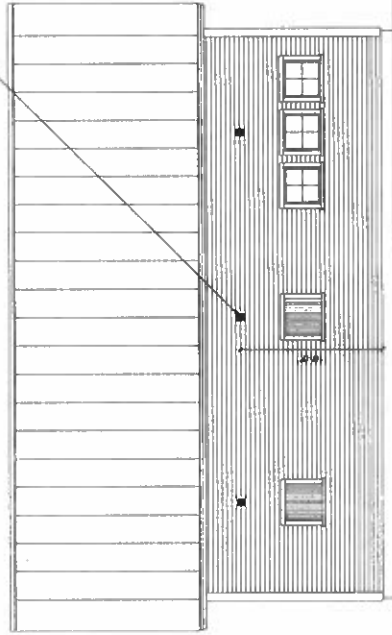

20 NORTH ELEVATION
 Scale: 1/4" = 1' - 0"


No.	Date	Revision Description

Project: Kimball Barn Interior Fit-Up


Scale: 1/4" = 1'-0"




A4-01

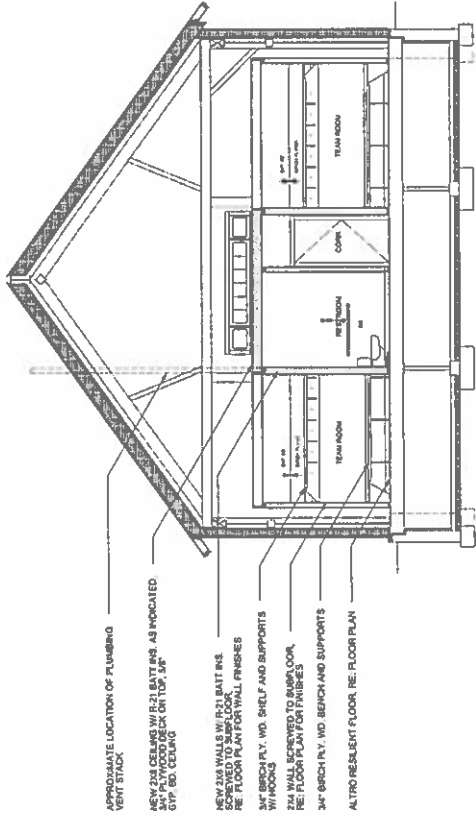

11 TRANSVERSE SECTION
Scale: 1/4" = 1'-0"

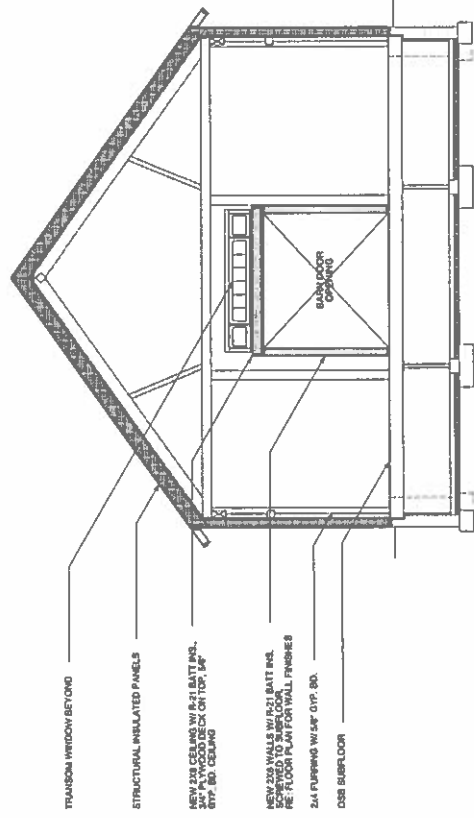

10 TRANSVERSE SECTION
Scale: 1/4" = 1'-0"

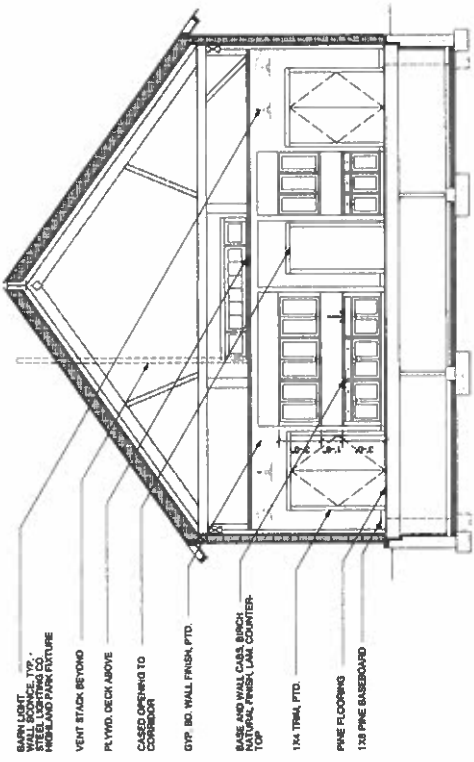


20 TRANSVERSE SECTION
Scale: 1/4" = 1'-0"

No.	Date	Revision Description


Project: Kimball Barn Interior Fit-Up
 Scale: 1/4" = 1' - 0"



A4-02

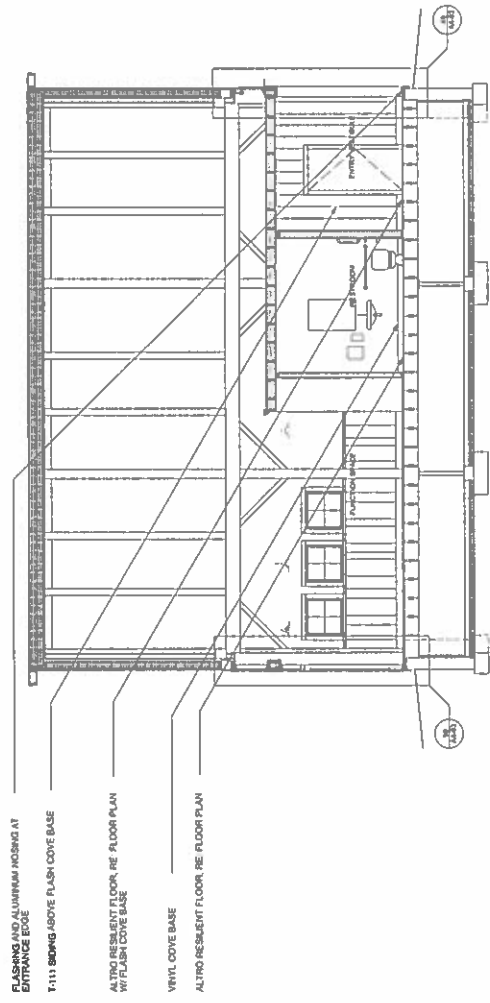


10 LONGITUDINAL SECTION
 Scale: 1/4" = 1'-0"

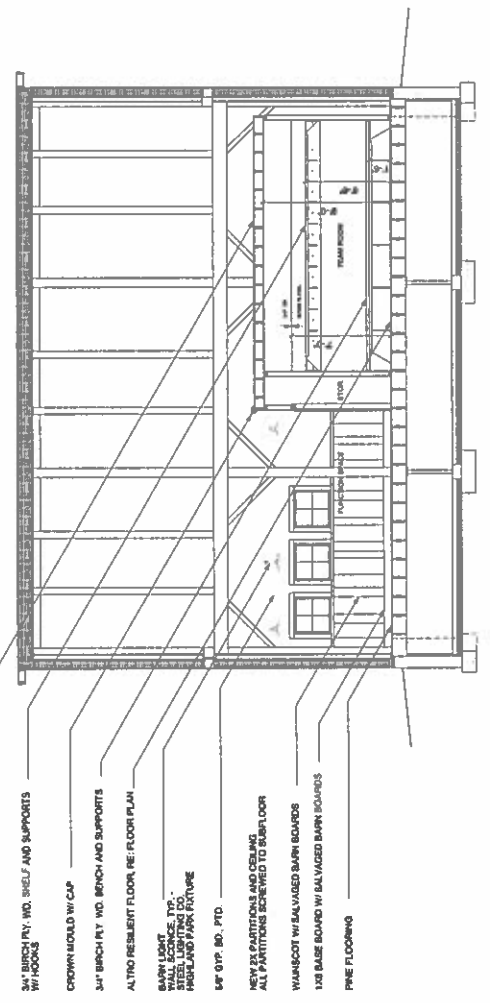

11 LONGITUDINAL SECTION
 Scale: 1/4" = 1'-0"



A5-01

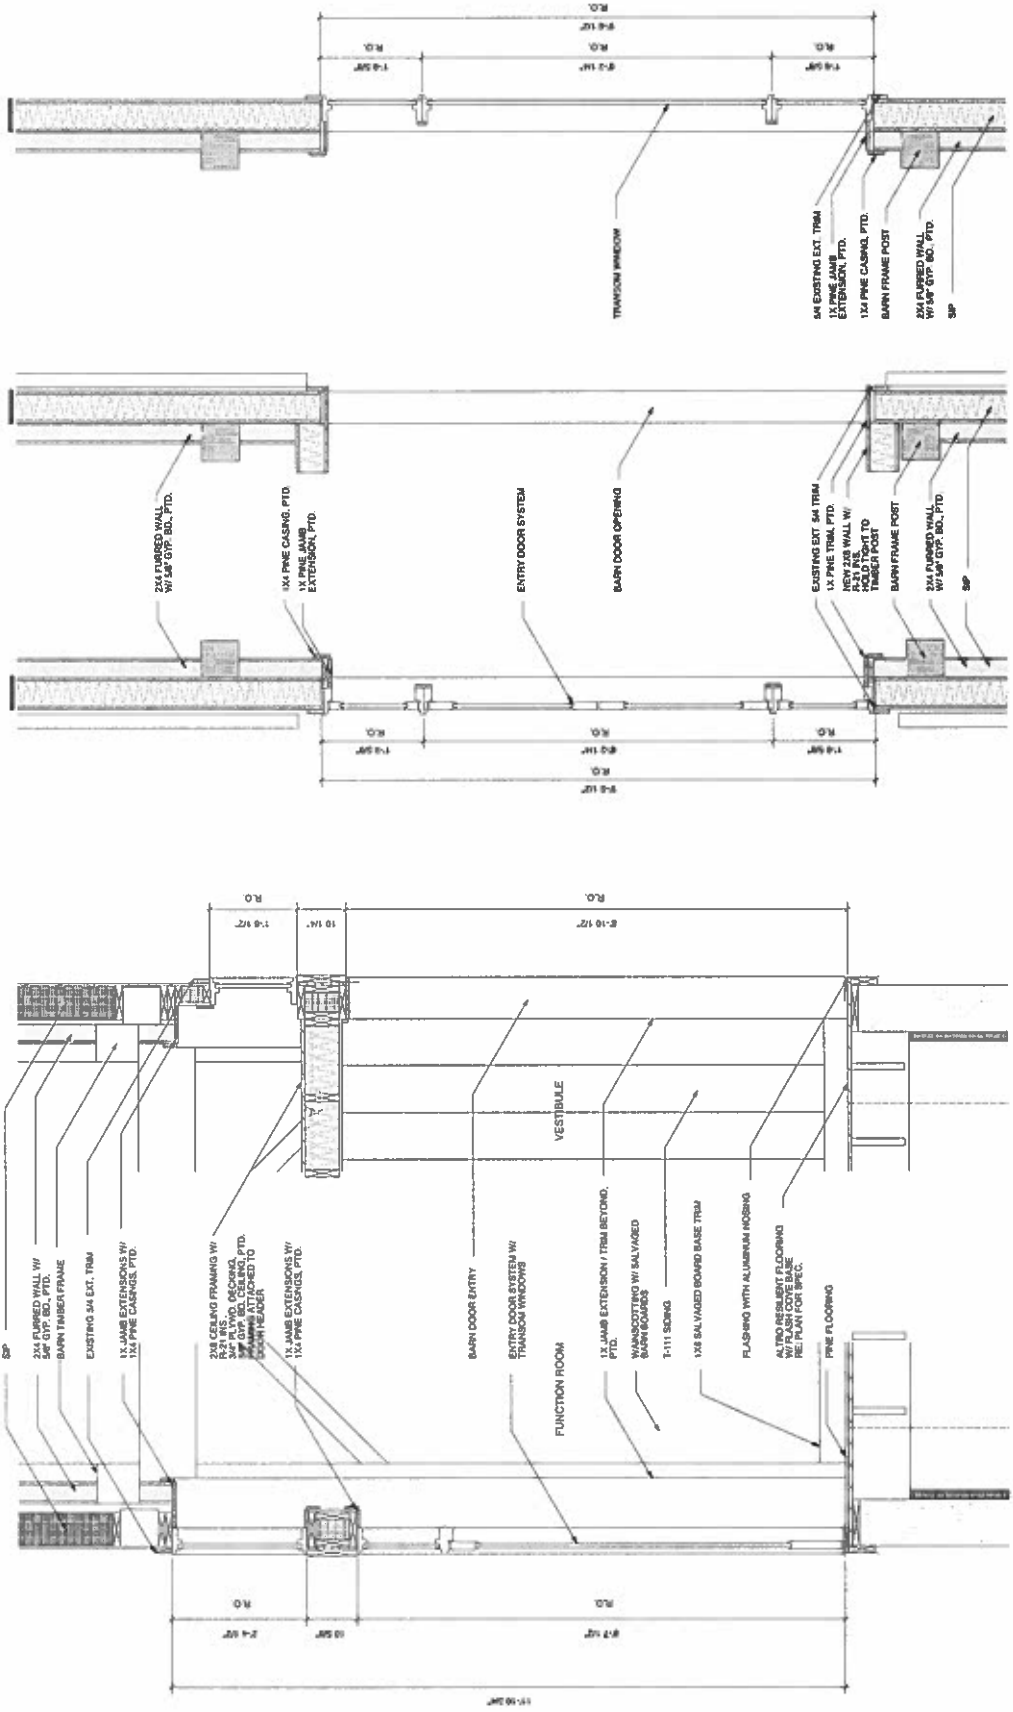

10 PLAN DETAIL
Scale: 1" = 1'-0"

20 PLAN DETAIL
Scale: 1" = 1'-0"

30 PLAN DETAIL
Scale: 1" = 1'-0"

40 SECTION DETAIL
Scale: 1" = 1'-0"

50 SECTION DETAIL
Scale: 1" = 1'-0"