


16 West Gate Rd

Floor Plan

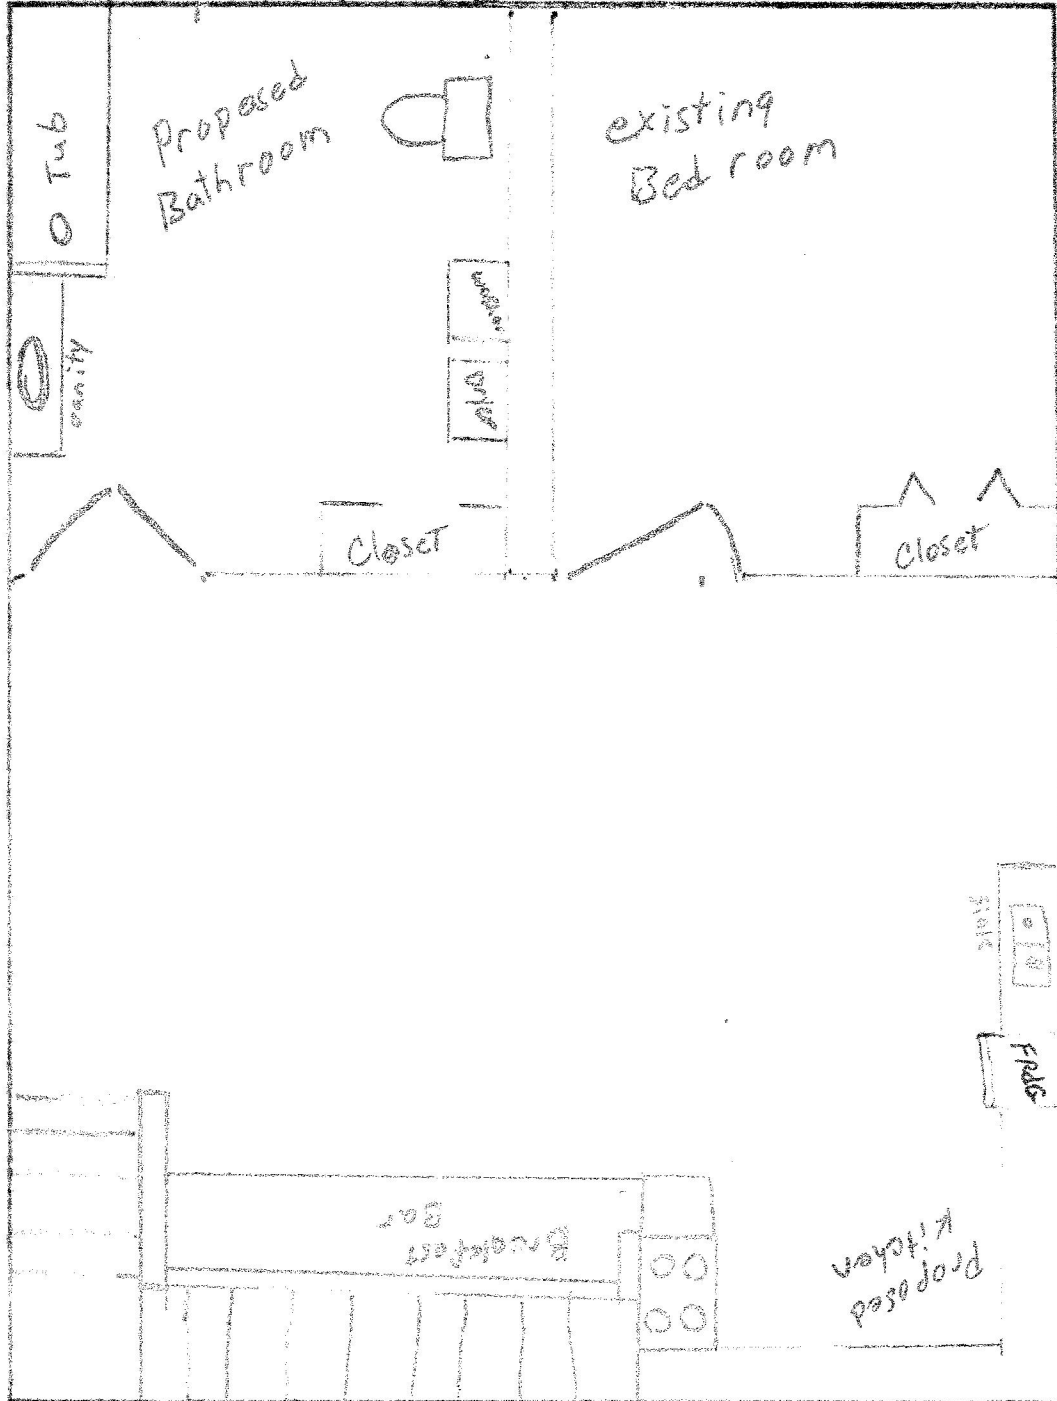

Proposed Schedule of Work

- Remove all carpet
- Install floating floors
- upgrade electrical panel
- Upgrade smoke detectors
- Install wiring for new kitchen & bathrooms
- install plumbing for new kitchen & bathroom