




PROJECT NORTH

SLEEVES FOR WATER, SEWER, SPRINKLER & ELECTRICAL. COORDINATE SIZES AND FINAL LOCATION WITH MEP CONTRACTOR.

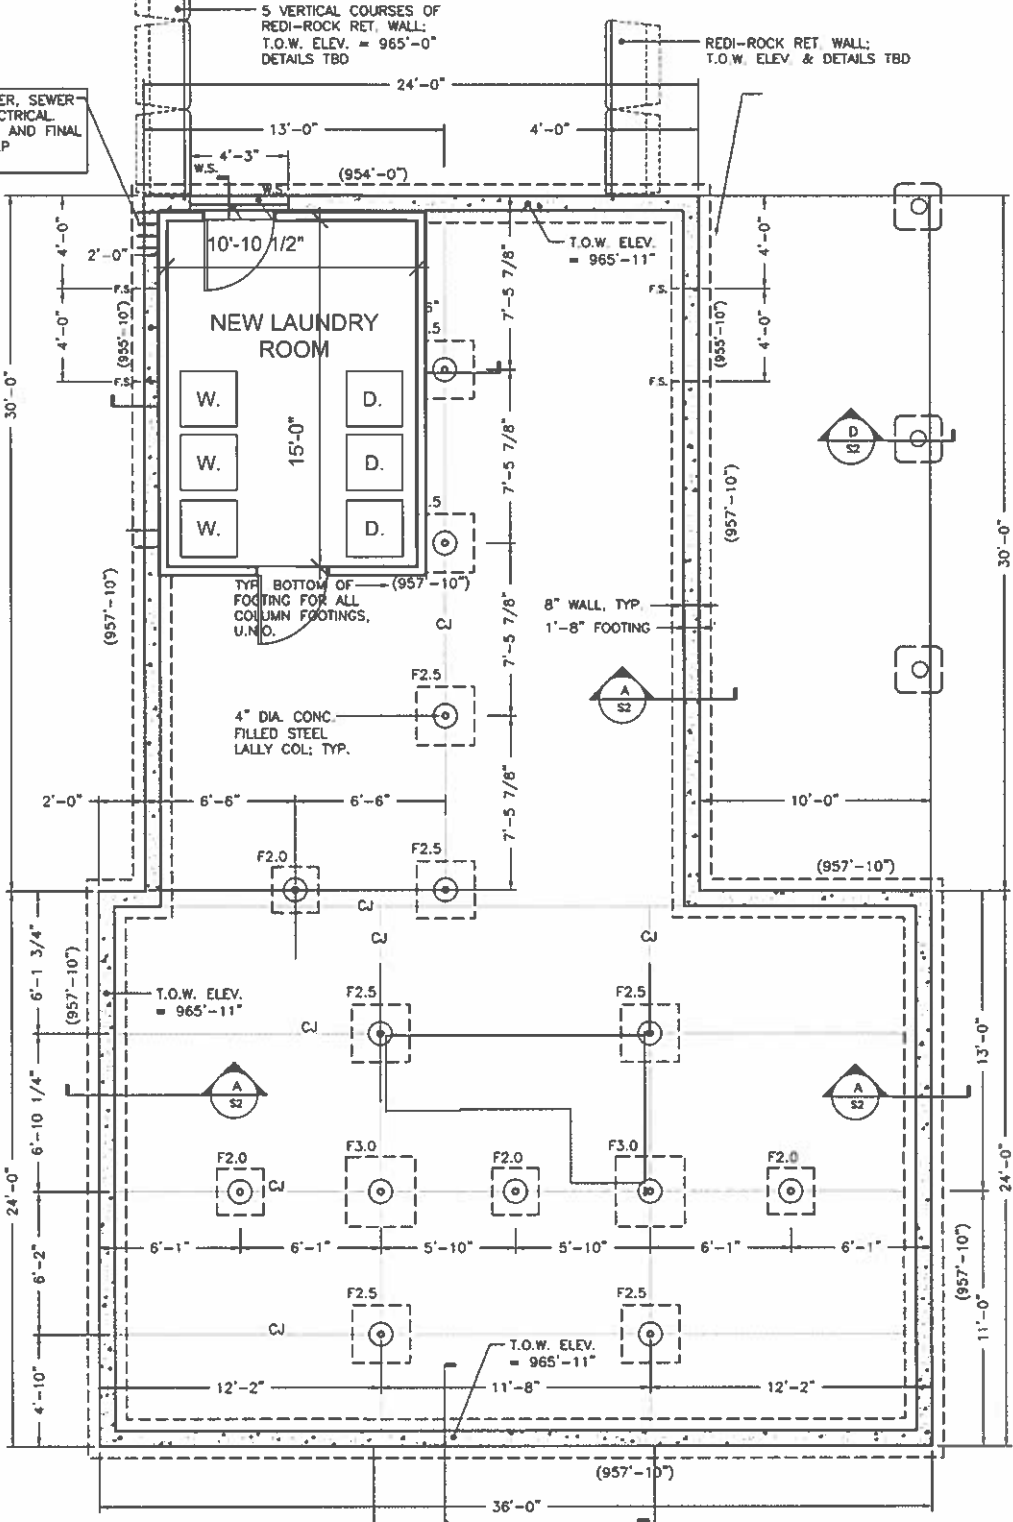

10" DIA. CONC. PIER WITH 28"x28" FOOTING: TYP. 5 LOC.'S SHOWN. SEE ARCH. PLANS FOR PIER LOCATIONS

FOUNDATION PLAN
1/4" = 1'-0"