

PL 2157K
56

TOWN OF PLAINFIELD ZONING AND BUILDING PERMIT APPLICATION



Property owner: Jean-Anne Brown
Mailing Address for permit: 192 Willow Brook

Phone number: 603-469-3330 Street Address of project 192 Willow Brook
Tax Map and Lot # 225 / 9

Permit Type (circle one): building zoning

Please provide a written description of the project including, when appropriate, dimensions: 10'x12' by 9' Tall Wood Storage Shed.

Lot size: 14 acres Proposed project distances to property lines
front 300 ' rear 1000 ' side 75 ' side 260 '

Zoning District RD
State Approved Septic Design # N/A
Driveway Permit # N/A

Town Use:	
Current Use	<input checked="" type="radio"/> Y / <input type="radio"/> N
ZBA	<input type="radio"/> Y / <input type="radio"/> N
PB	<input type="radio"/> Y / <input type="radio"/> N

Contractor Information

	Builder	Electrician	Plumber
Name	<u>Michael Clark</u>	_____	_____
Phone #	<u>603-296-5488</u>	_____	_____

Applicant's signature: Michael Clark Date _____

Required Attachments

Please provide a copy of plans detailing the project. If construction plans are not available attach a hand drawn map detailing the project.


Permits cannot be issued without receipt of the proper fee. If you are unsure of the amount due or have any questions about your application, contact the town office (603-469-3201).

TOWN ACTION



Permit # 18-81
 Approved
 Denied
Date: 8-31

11/7/12

Reviewed [Signature]
Building Inspector/Zoning Administrator
[Signature]
[Signature]
Board of Selectmen

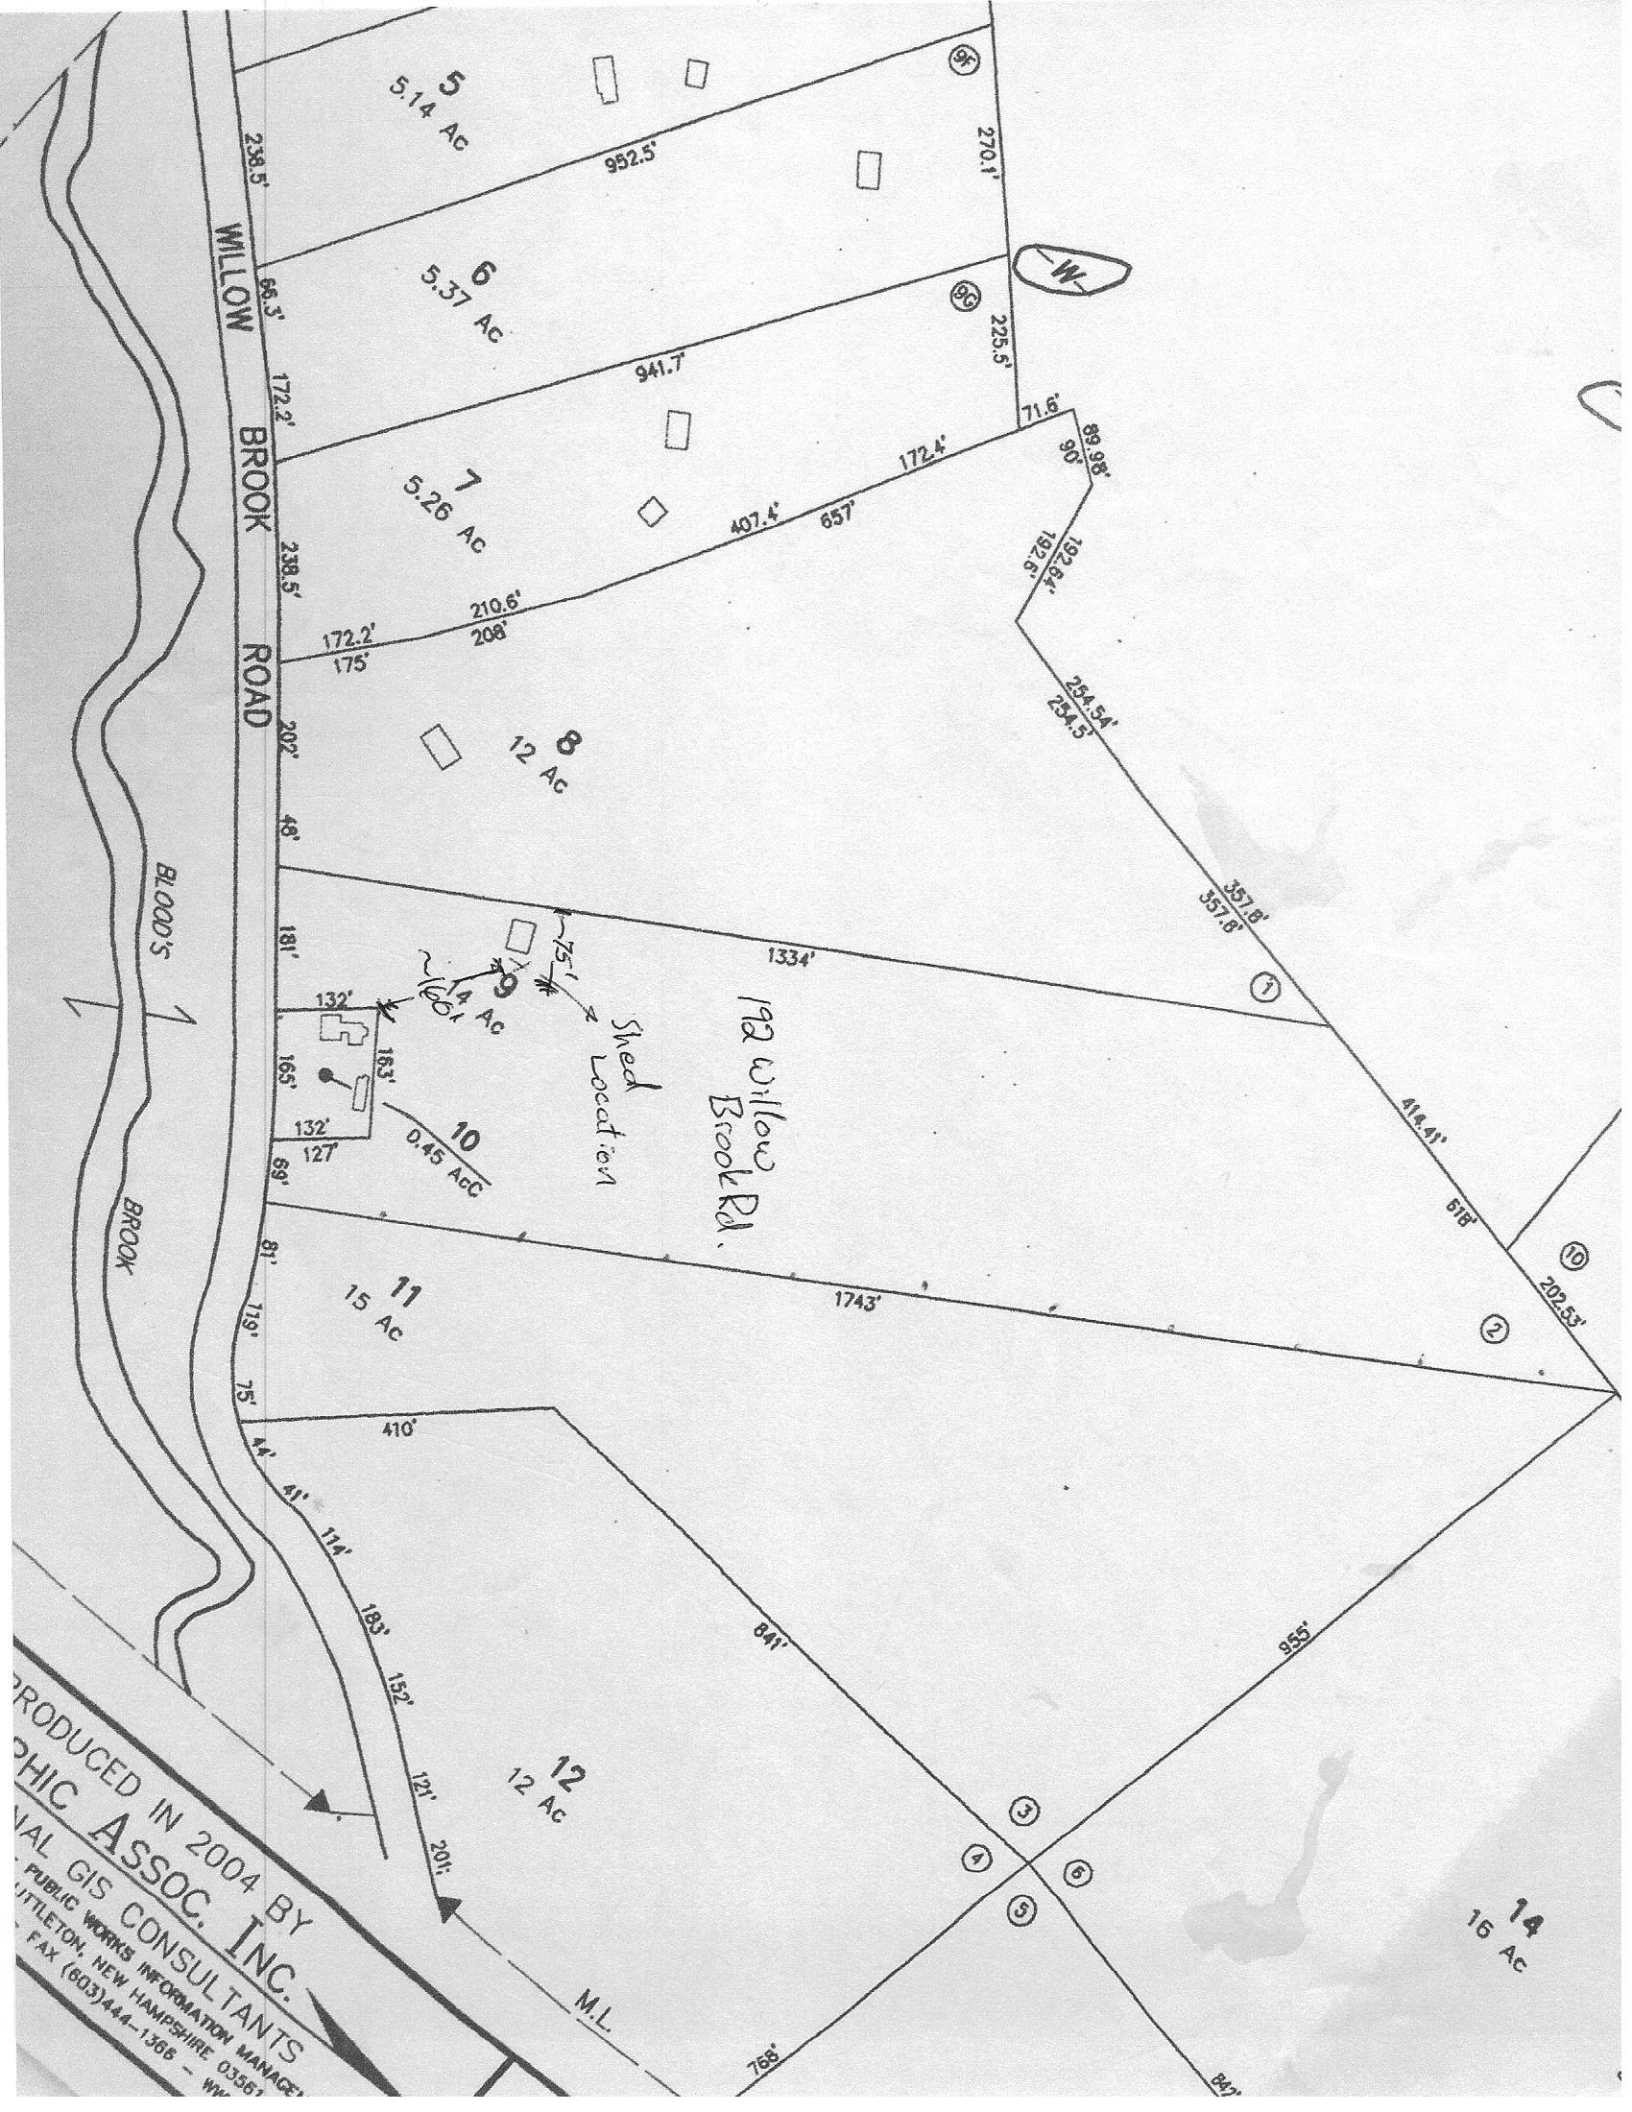


PRODUCED IN 2004 BY
 PHIC ASSOC. INC.
 GIS CONSULTANTS
 PUBLIC WORKS INFORMATION MANAGER
 LITTLETON, NEW HAMPSHIRE 03582
 FAX (603)444-1366

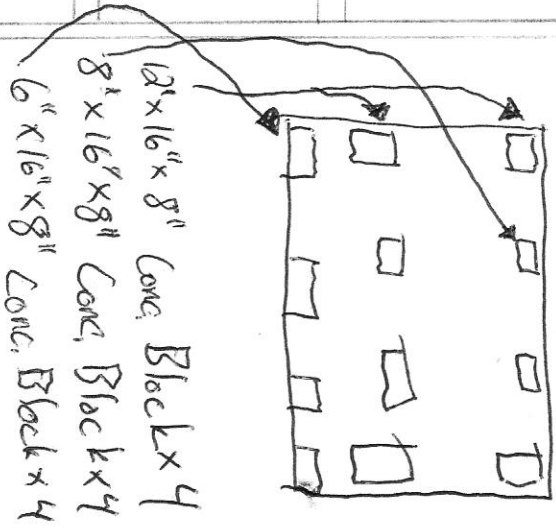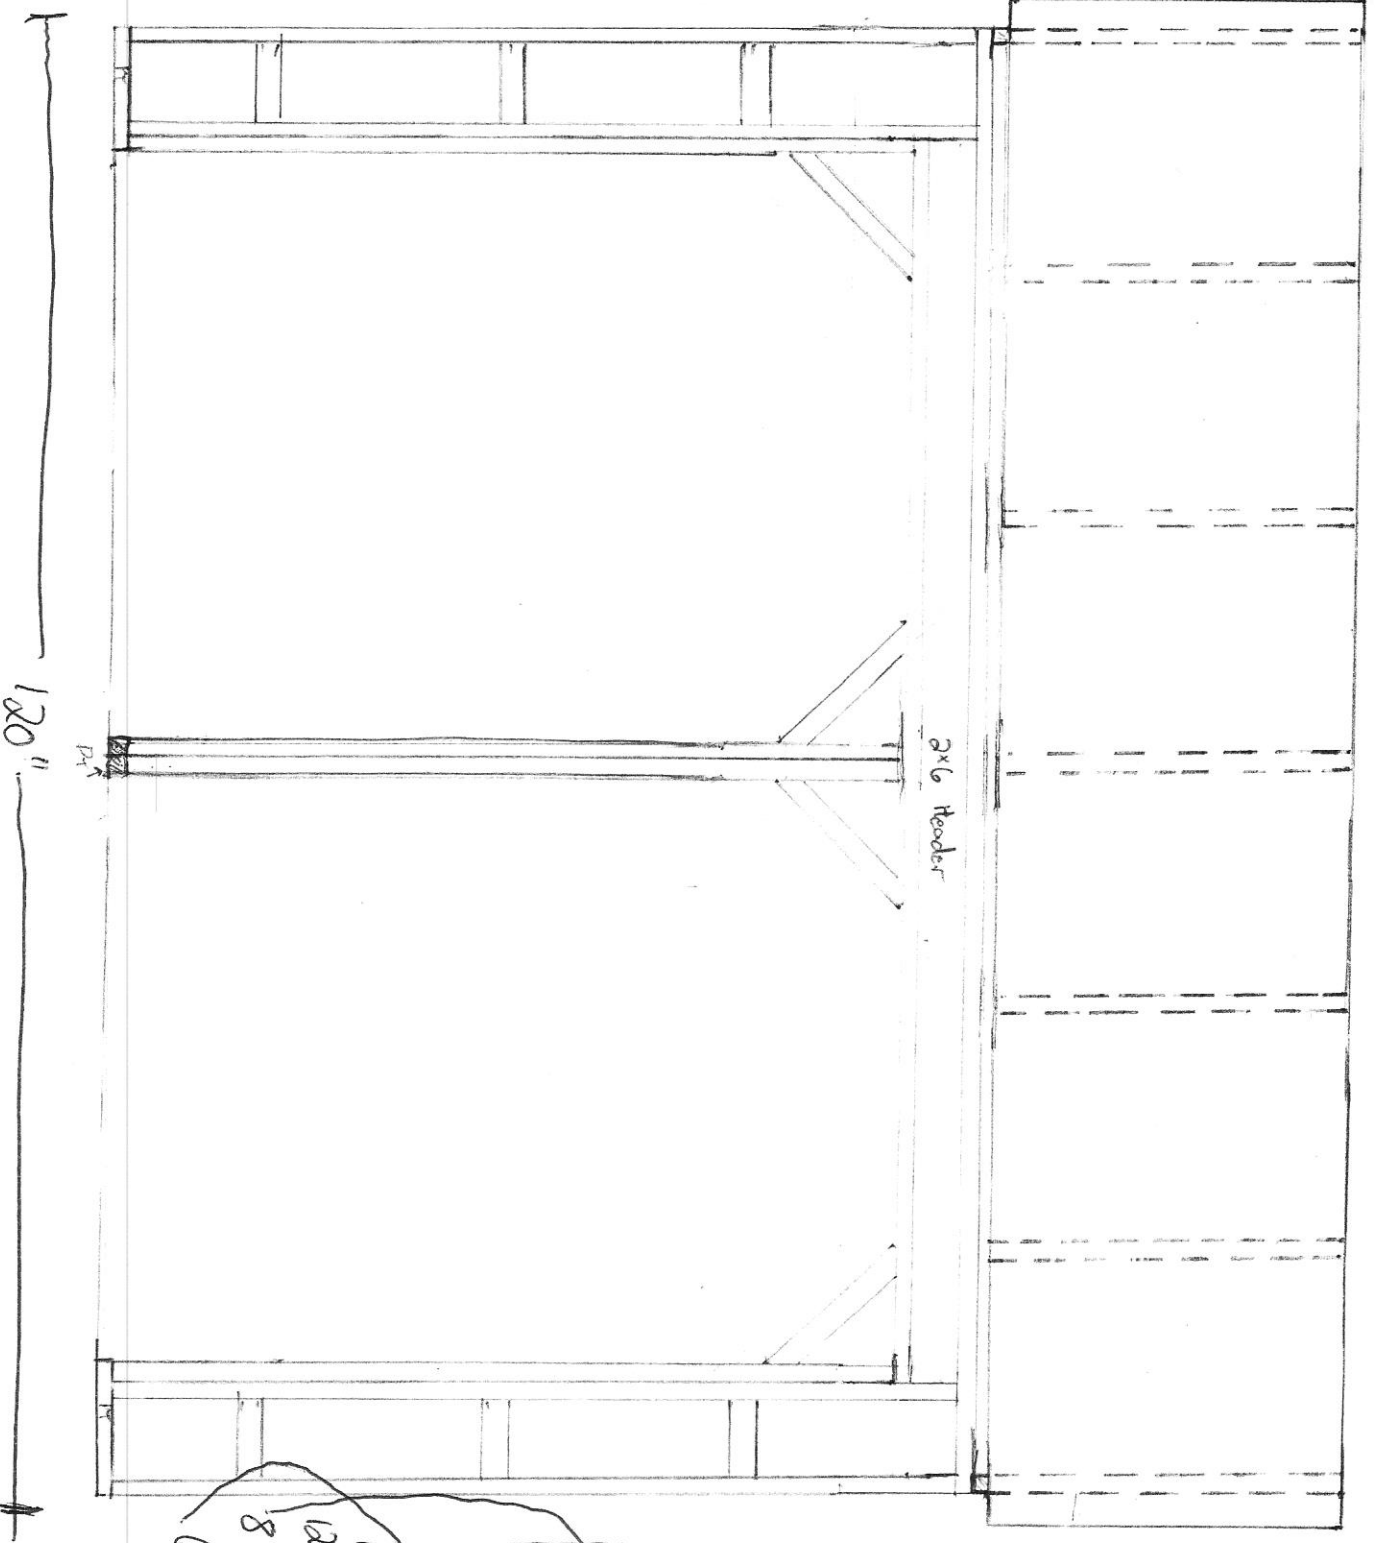

Top Foundation
View
(Not to Scale)

- 12" x 16" x 8" Conc. Block x 4
- 8" x 16" x 8" Conc. Block x 4
- 6" x 16" x 8" Conc. Block x 4

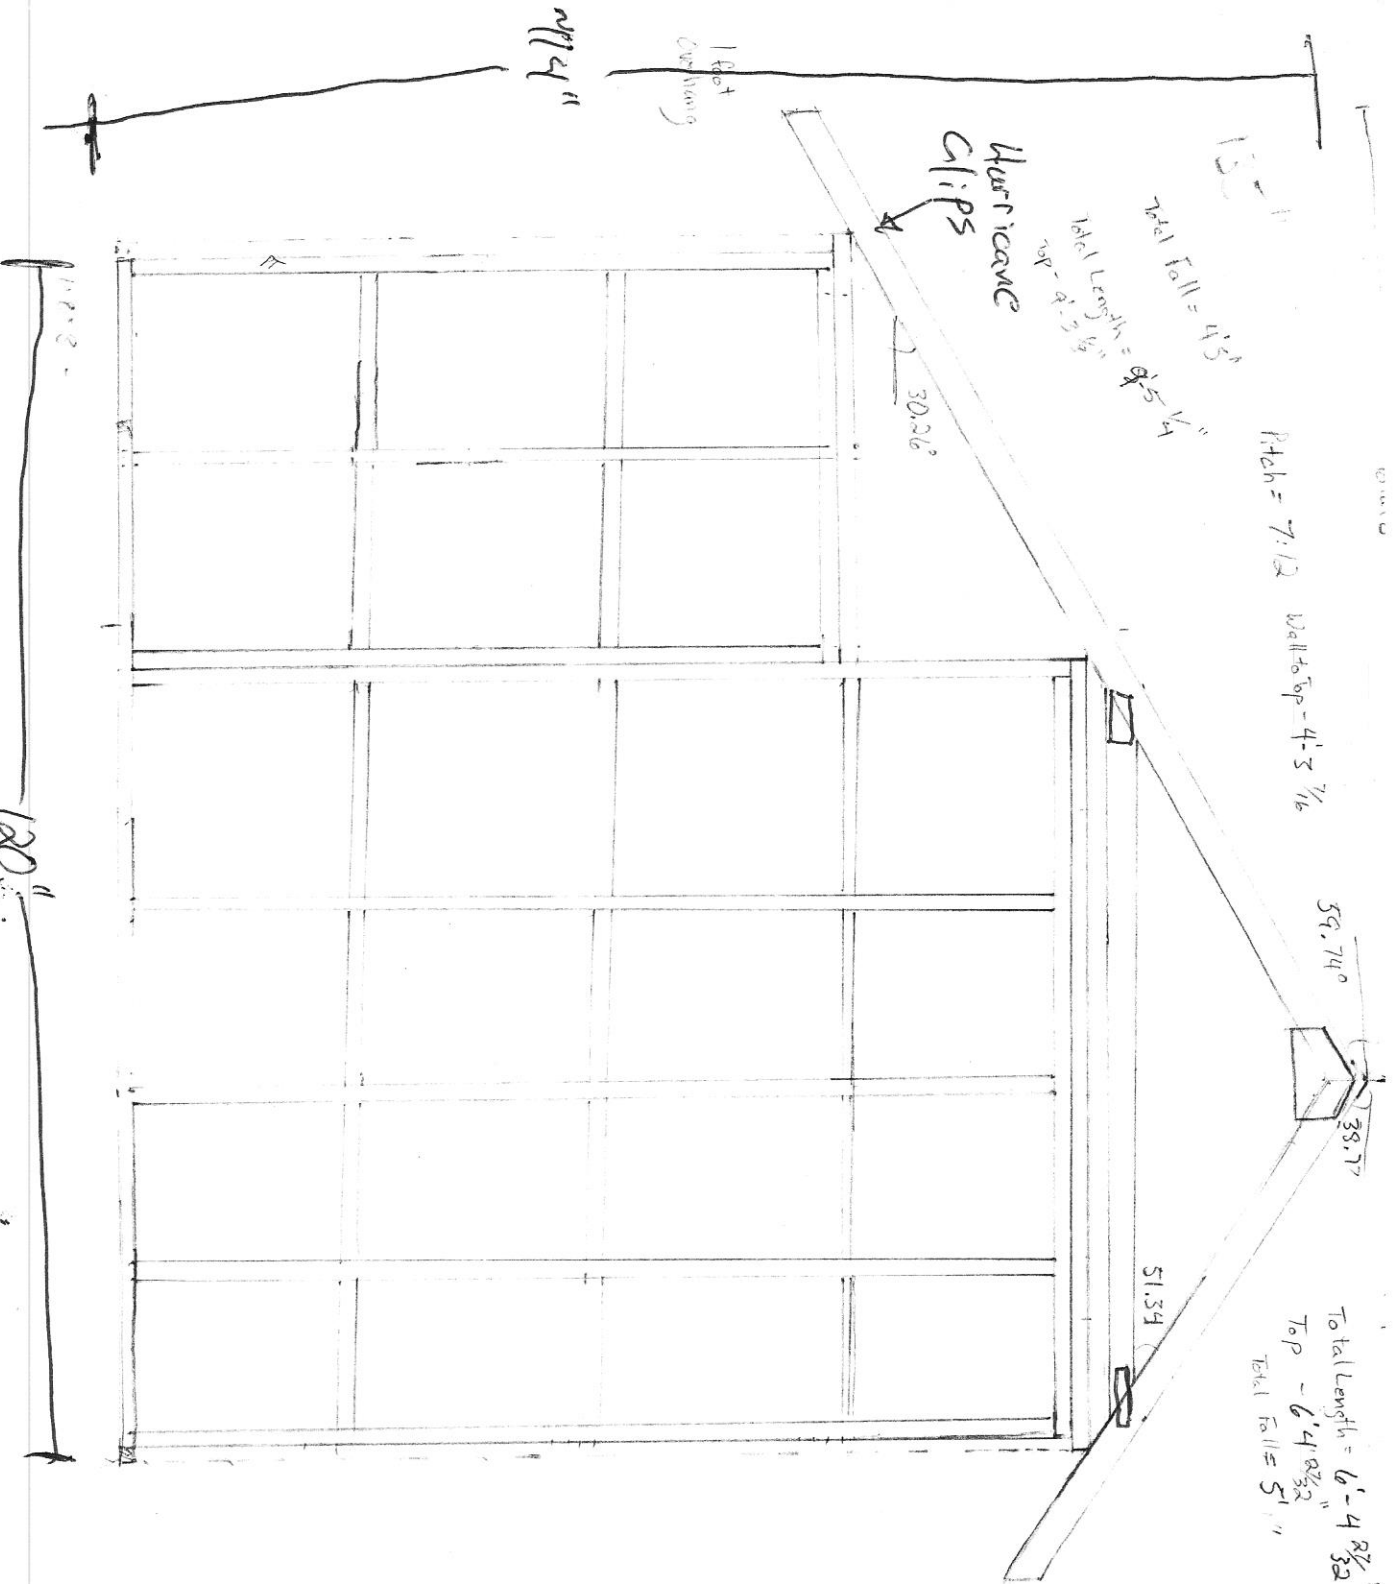


Metal Roof
 1x8' Ship lap
 Siding
 72
 -1 1/2
 69
 -1 1/2
 67 1/2 x 6
 Material Cost
 ~ \$1000

10-1022-17
852-17
e-17

Back

144"

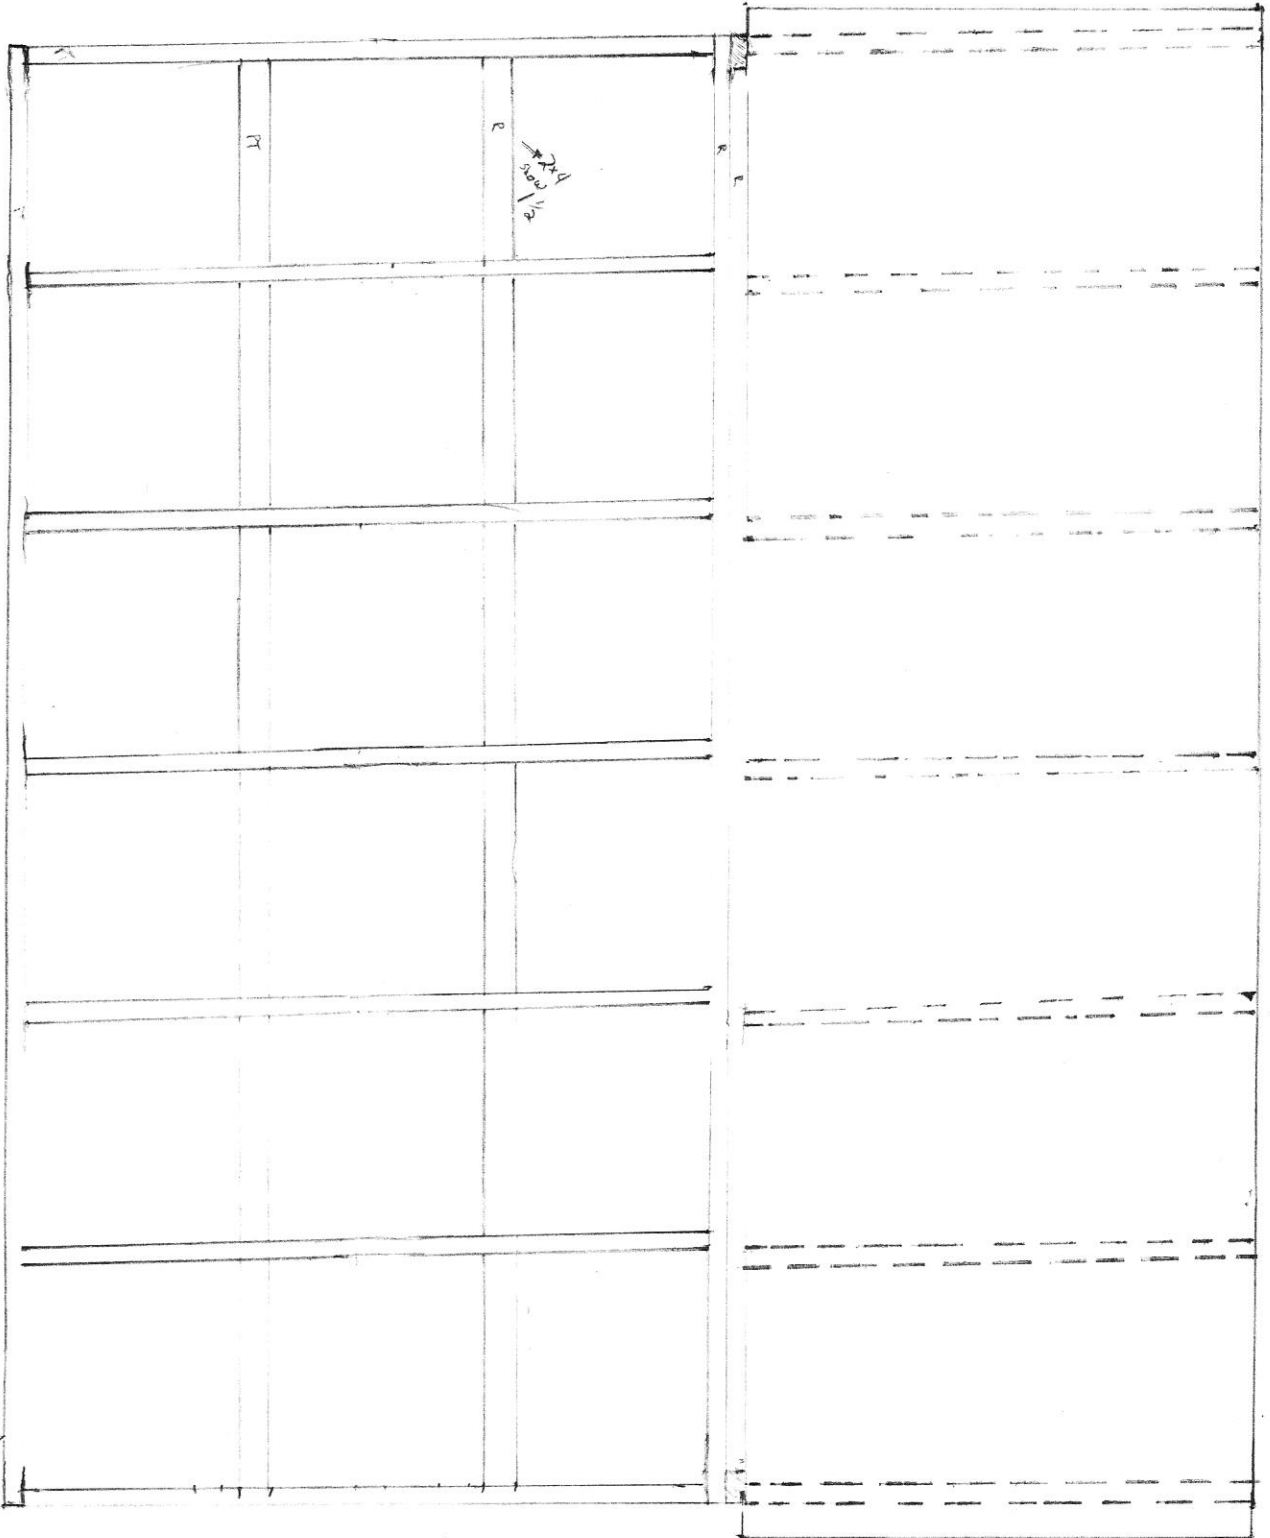

1" x 8" Pressure
Teat Siding
Alternate
Inside and
Outside