

TOWN OF PLAINFIELD ZONING AND BUILDING PERMIT APPLICATION



1998
Due

Property owner: _____

Mailing Address for permit: _____

Francis Tossaint Alex
89 BLACK HILL RD.
PLAINFIELD NH. 03751

Phone number: *(603) 558-1948*

Street Address of project: *89 BLACK HILL RD.*

Tax Map and Lot #: *204 124*

Permit Type (circle one): building zoning

Please provide a written description of the project including, when appropriate, dimensions:
STORAGE GARAGE BUILDING = To Replace
EXISTING GARAGES & STORAGE BUILDINGS

Lot size: _____ acres
9.5 acres

Proposed project distances to property lines
front *1000+* rear *500+* side *500+* side *500+*

Zoning District _____
State Approved Septic Design # *NONE*
Driveway Permit # *NONE*

Town Use:	
Current Use	Y / N
ZBA	Y / N
PB	Y / N

Contractor Information

Builder: *House To Home Building*
Electrician: _____
Plumber: *Keoposed Building*
Name: _____
Phone #: *(603) 558-1948*

Applicant's signature: _____ Date: _____

Required Attachments


Please provide a copy of plans detailing the project. If construction plans are not available attach a hand drawn map detailing the project.

Permits cannot be issued without receipt of the proper fee. If you are unsure of the amount due or have any questions about your application, contact the town office (603-469-3201).

TOWN ACTION

Permit # *18-34*
Reviewed: *[Signature]* Building Inspector/Zoning Administrator
EXISTING
TLC'S BUILDING
Robert W. [Signature]
Approved _____
Denied _____
Date: _____
Board of Selectmen


Side Elevation

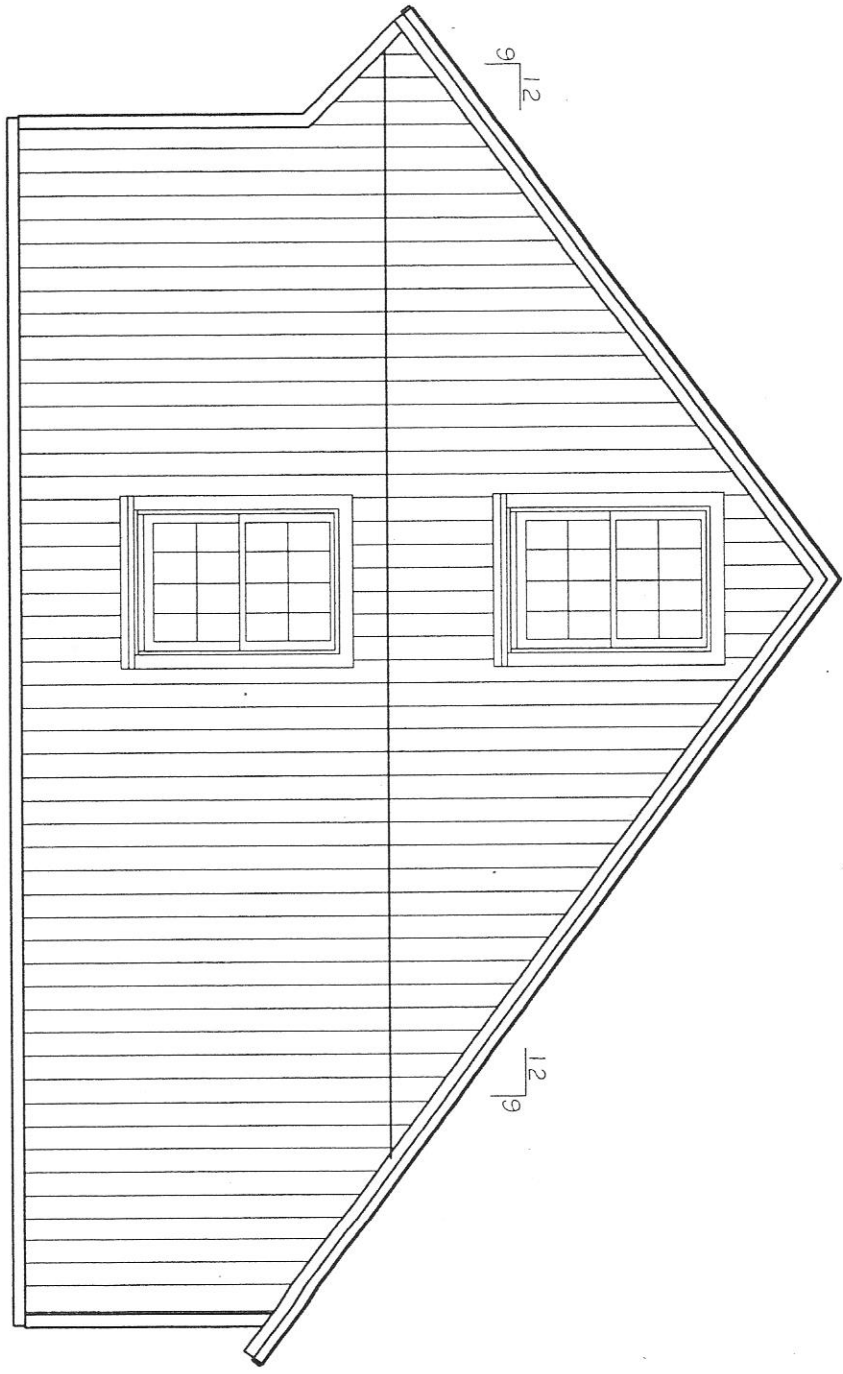




	The Graham Paige		Rear Elevation	Prefabricated Custom Homes & Garages	 BUILDING SUPPLY, INC. www.lavalleys.com	351 Sunapee Street PO Box 267 Newport, NH 603-863-1050 603-863-3964 Fax 1-800-LAVALLEYS
	Date: 03/05/10 Drawn By: J Revised:	Notes: Do Not Scale Dimensions Design Status:	NO USE OR REPRODUCTION OF THIS MATERIAL IS PERMITTED WITHOUT THE WRITTEN CONSENT OF LAVALLEY BUILDING SUPPLY, INC.			

Property Site

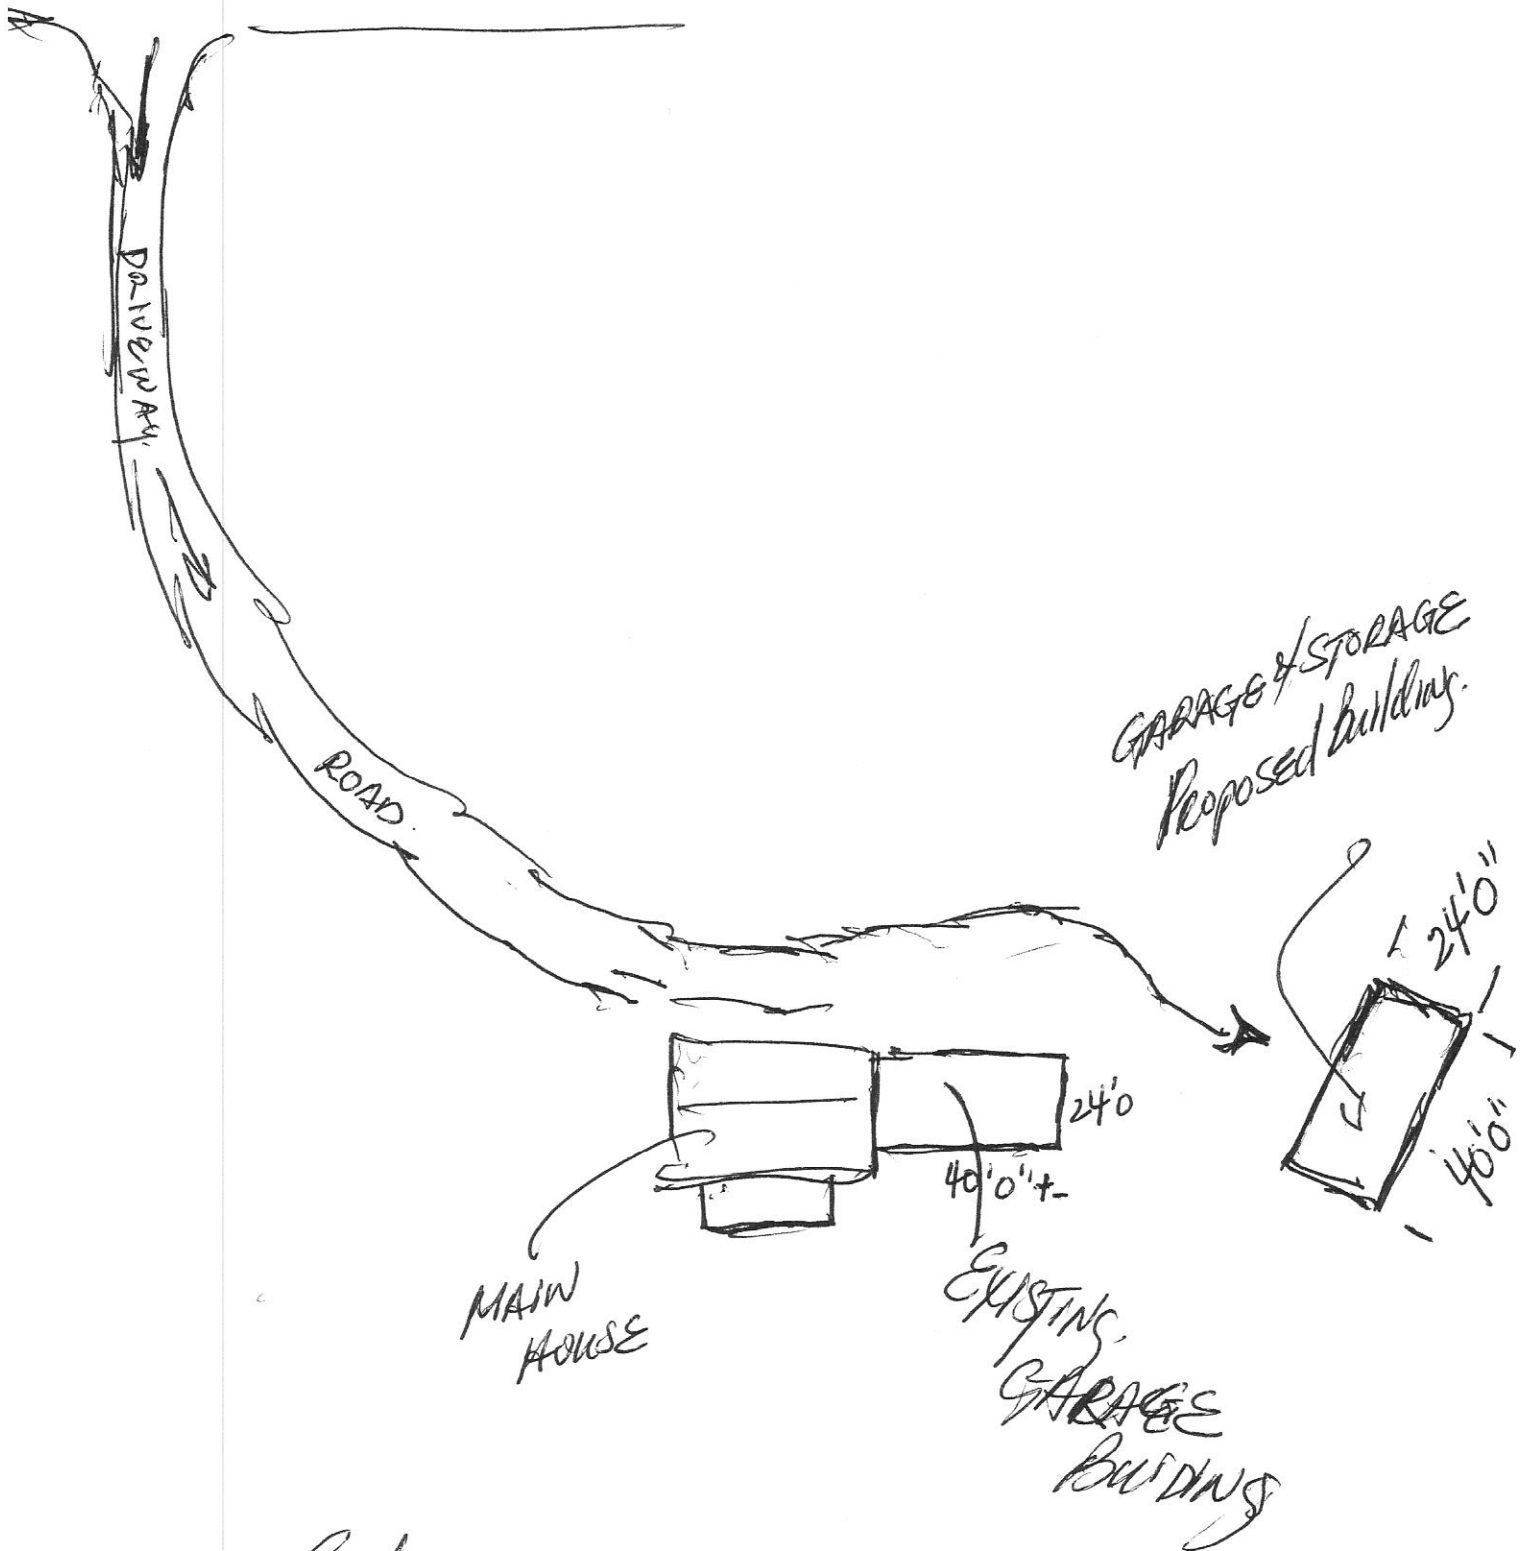BEACH HILL RD.

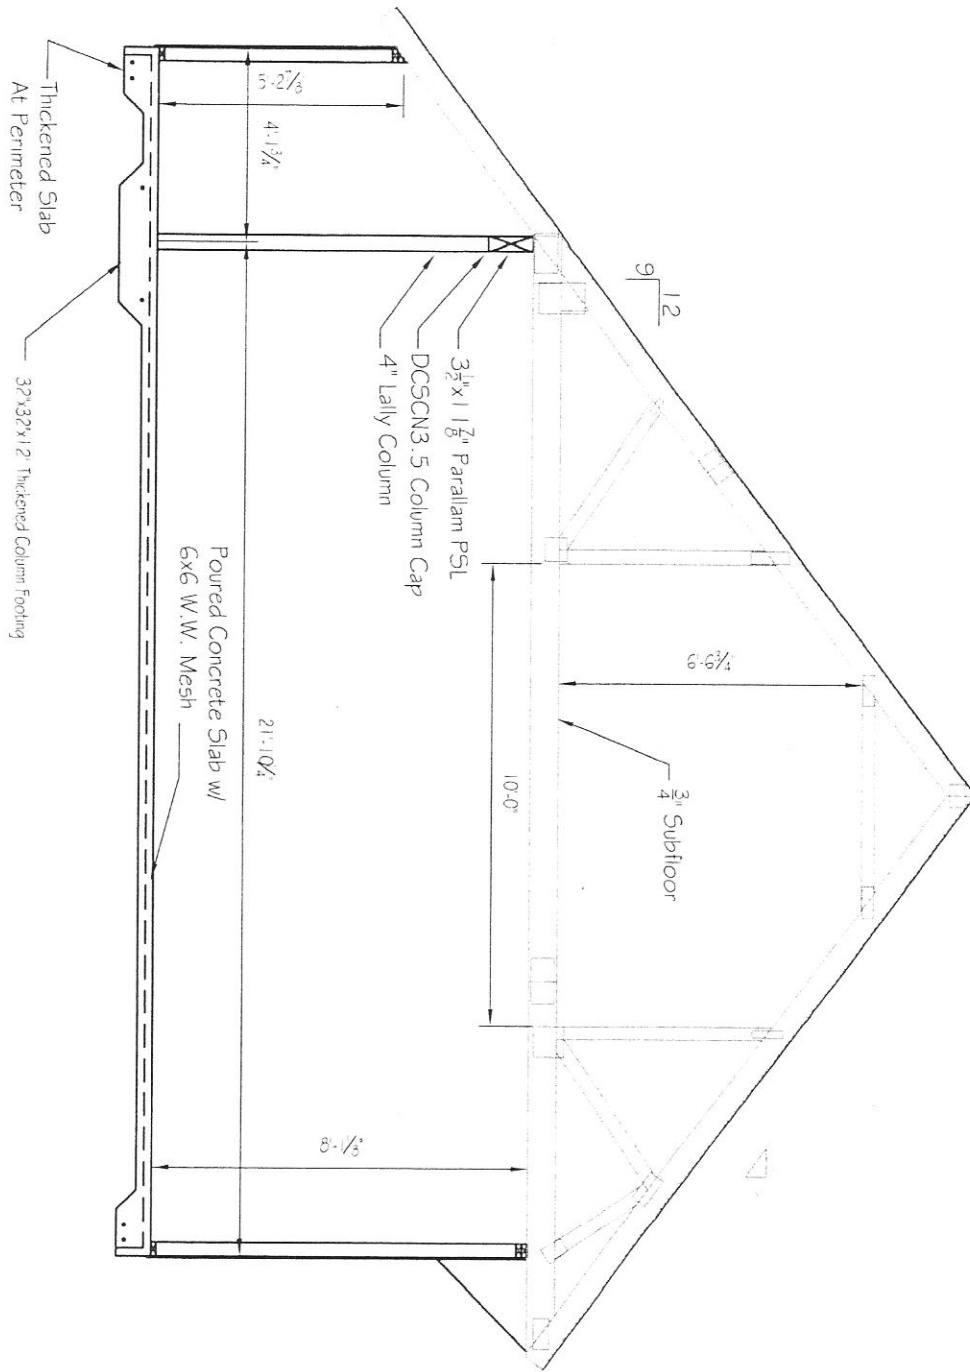



	The Graham Paige		Section	Prefabricated Custom Homes & Garages		151 Sunapee Street PO Box 267 Newport, NH 603-863-1050 603-863-3964 Fax 1-800-LAVALLEYS	
	Date: 03/03/18 Drawn By: J Revised:	Notes: Do Not Scale Dimensions Drawn Status:	NO USE OR REPRODUCTION OF THIS MATERIAL IS PERMITTED WITHOUT THE WRITTEN CONSENT OF LAVALLEY BUILDING SUPPLY, INC.			www.lavalleys.com	