


ED STRUSFIELD HOUSE
 182 HIGH ST.
 PLAINFIELD, NH. 03781
 603-410-7396
 SITE VISIT 2-3-22
 NOT TO SCALE
 N. TITUS

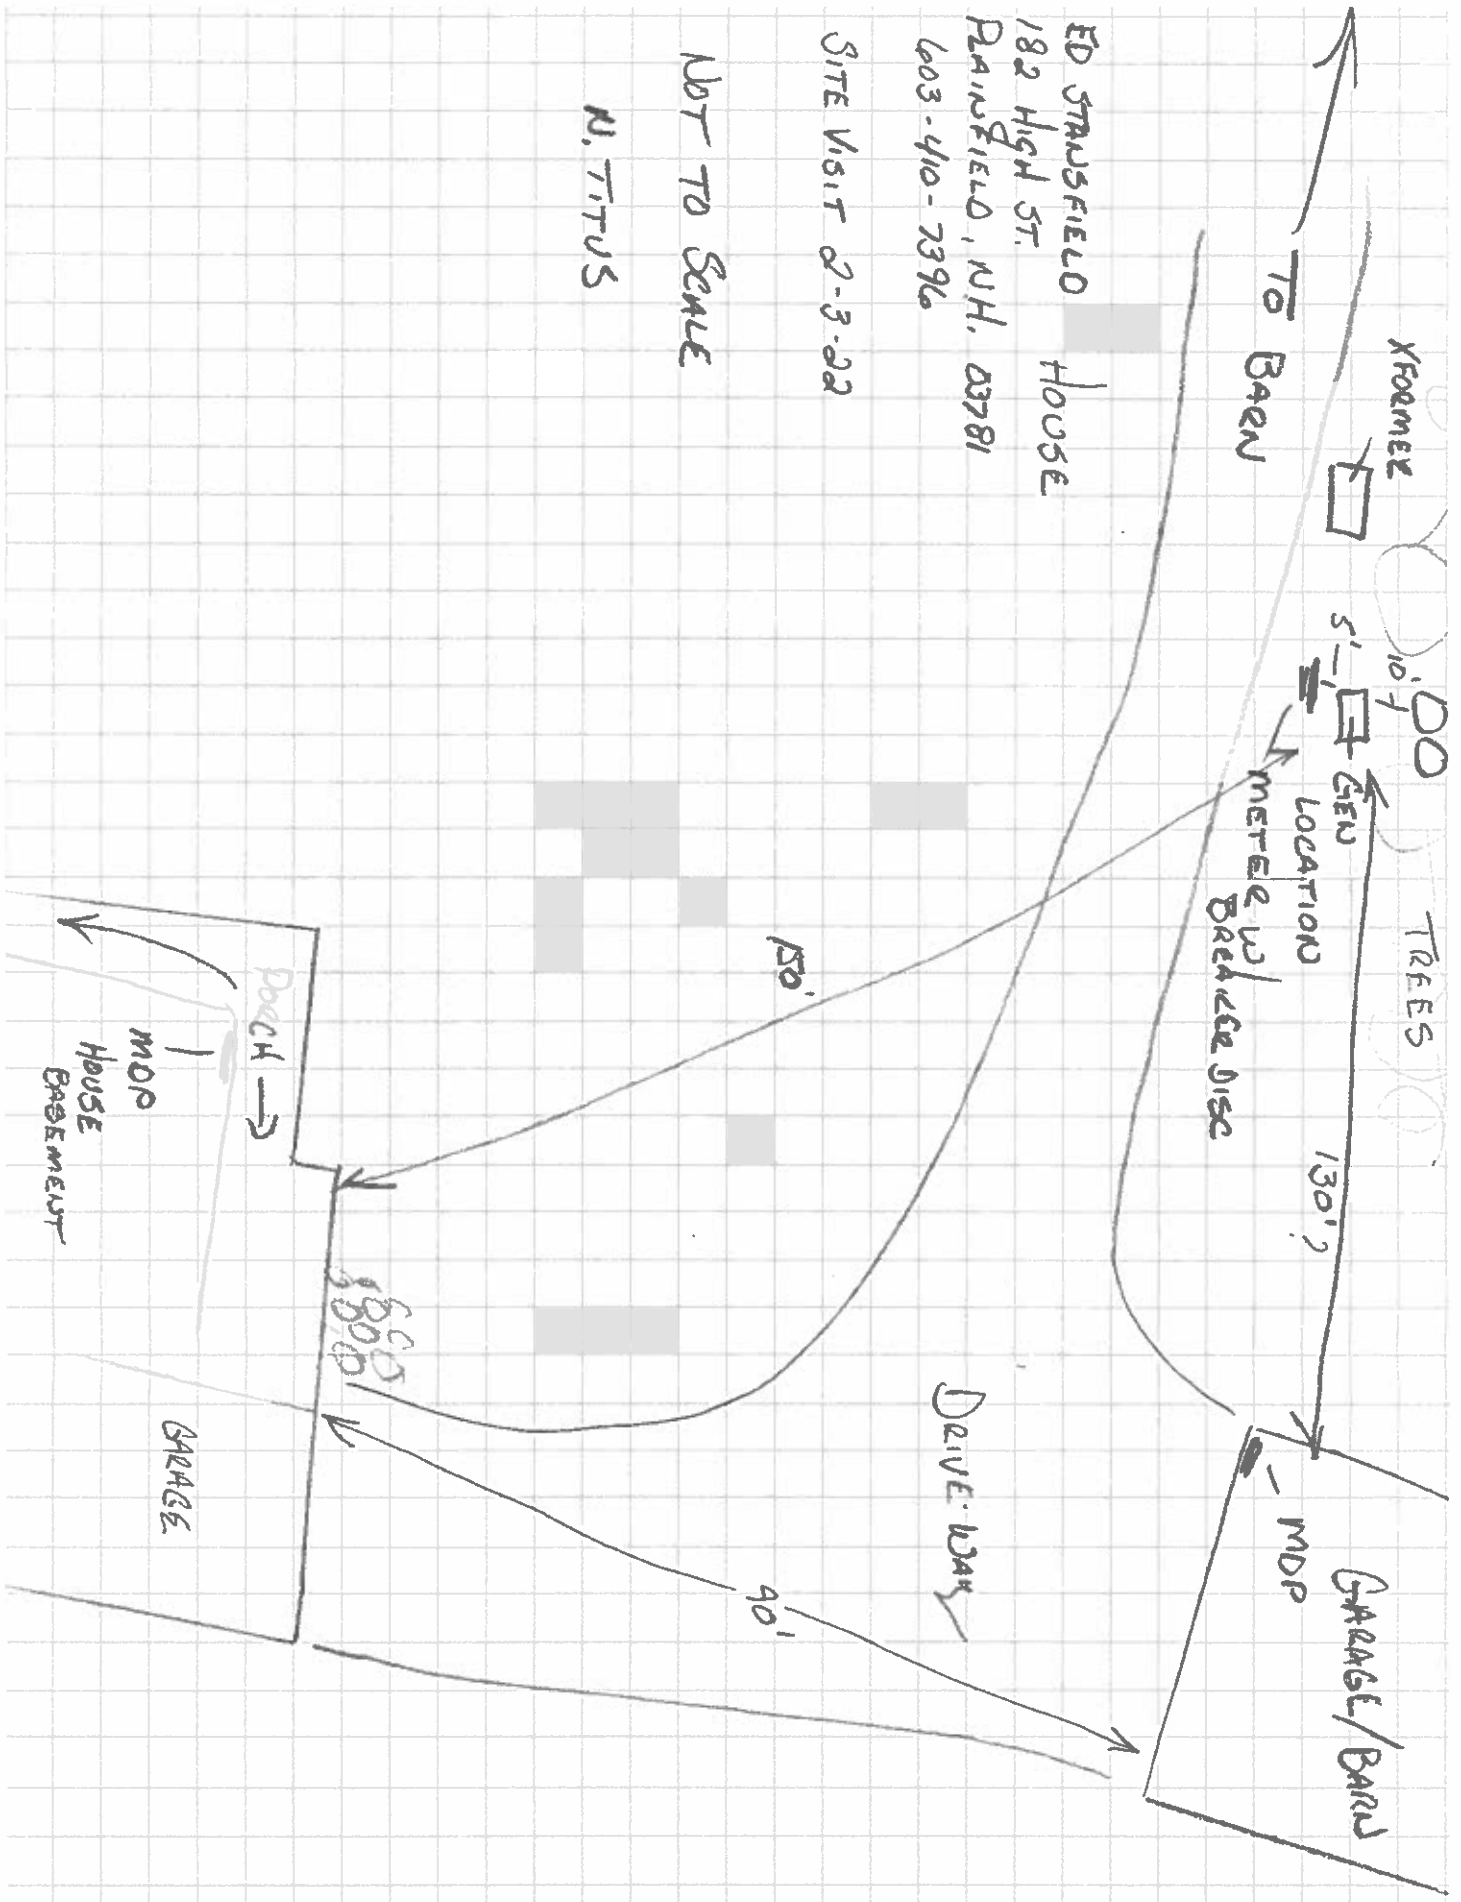


State of New Hampshire
MECHANICAL IDENTIFICATION

NAME: CHRISTOPHER CORLISS

LICENSE/REGISTRATION #:

GAS SERVICE

GF1508335

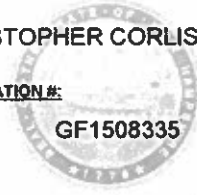

EXPIRATIONS: GF 04/30/2023 PL NONE



NEW HAMPSHIRE Online Licensing

nh.gov
Licensing Home

Person Information

Name: ALBERT V POWERS, JR

License Information

License No: 7682
Profession: Electricians
License Type: Electrician Master
License Status: Active
Issue Date: 1/7/1987
Expiration Date: 5/31/2024
Obtained By Method Reciprocity

No Related Documents

