

TOWN OF PLAINFIELD ZONING AND BUILDING PERMIT APPLICATION



Property owner: Greg & Terra Rogers
 Mailing Address for permit: 22 Columbus Jordan Rd
Plainfield, NH 03781

Phone number: 603-504-5973 = Terra Street Address of project 22 Columbus Jordan Rd.
603-558-3204 = Greg Tax Map and Lot # 234 / 9-1

Permit Type (circle one): building zoning

Please provide a written description of the project including, when appropriate, dimensions: 26' x 35'
2-story single-family home with attached 26' x 24' garage

Lot size: 10.81 acres Proposed project distances to property lines
 front ___' rear ___' side ___' side ___'

Zoning District RC2, RR
 State Approved Septic Design # 2016092714
 Driveway Permit # EXISTING

Town Use:	
Current Use	<input checked="" type="radio"/> Y <input type="radio"/> N
ZBA	<input type="radio"/> Y <input checked="" type="radio"/> N
PB	<input type="radio"/> Y <input checked="" type="radio"/> N

Contractor Information

Builder	Electrician	Plumber
Name <u>(SEIP) Quality Carpentry</u> ← <u>(SEIP) Same</u>		<u>Doug Freeland</u>
Phone # <u>603-675-2449</u>		<u>Plumbing & Heating</u> <u>603-675-6327</u>

Applicant's signature: [Signature] Date 4-11-19

Required Attachments

Please provide a copy of plans detailing the project. If construction plans are not available attach a hand drawn map detailing the project.

Permits cannot be issued without receipt of the proper fee. If you are unsure of the amount due or have any questions about your application, contact the town office (603-469-3201).

TOWN ACTION

Permit # 19-19
 Approved
 Denied
 Date: 4/17/19

Reviewed [Signature]
 Building Inspector/Zoning Administrator
Eric R. Bean
RC S W
Robert W. [Signature]
 Board of Selectmen



A1
Front Elevation
1/4" = 1'-0"


A1
Rear Elevation
1/4" = 1'-0"

Sheet No
A2


Greg Rogers
Plainfield, NH

Date: **4/19/18**
Drawn by: **MMW**
Revised: **10/25/18**


Notes: Do Not Scale Drawings, Use Dimensions Shown
Right & Left Elevations

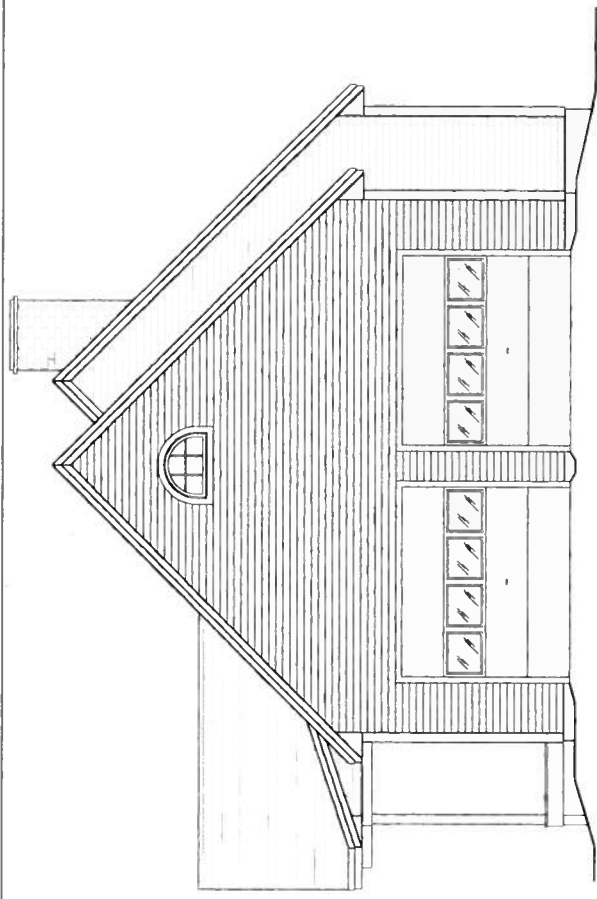


A2 Right Elevation
1/4" = 1'-0"

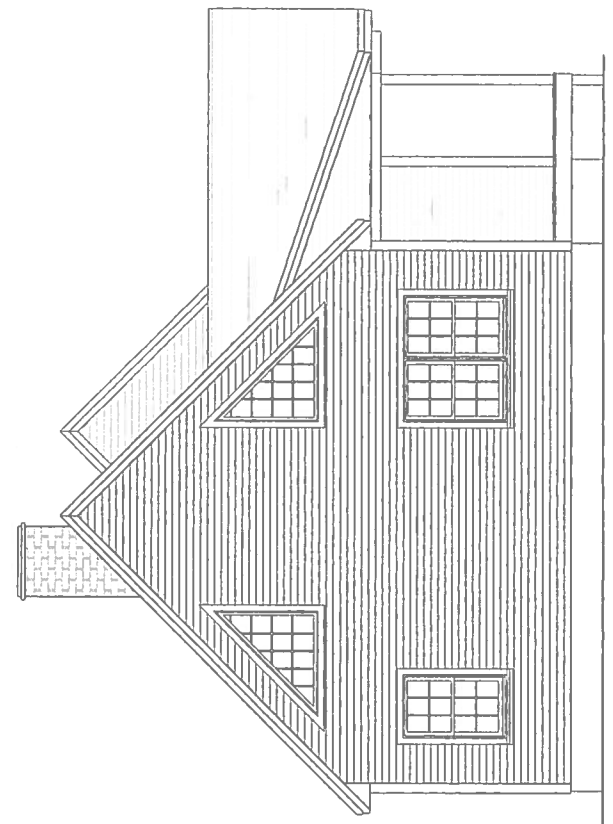

A2 Left Elevation
1/4" = 1'-0"

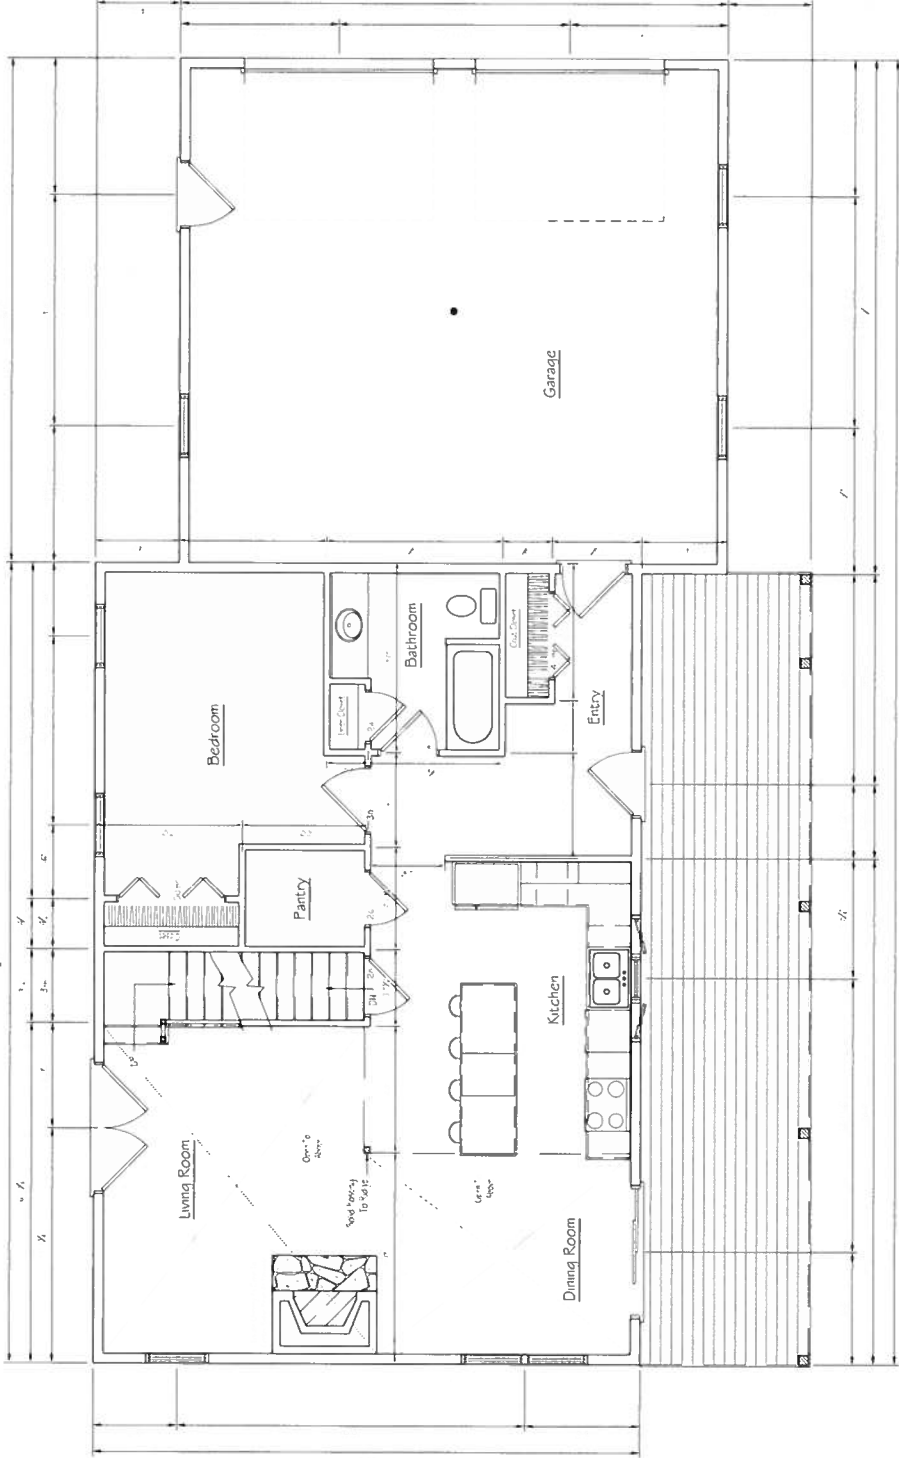

1st Floor Plan
A3 1/4" = 1' 0"

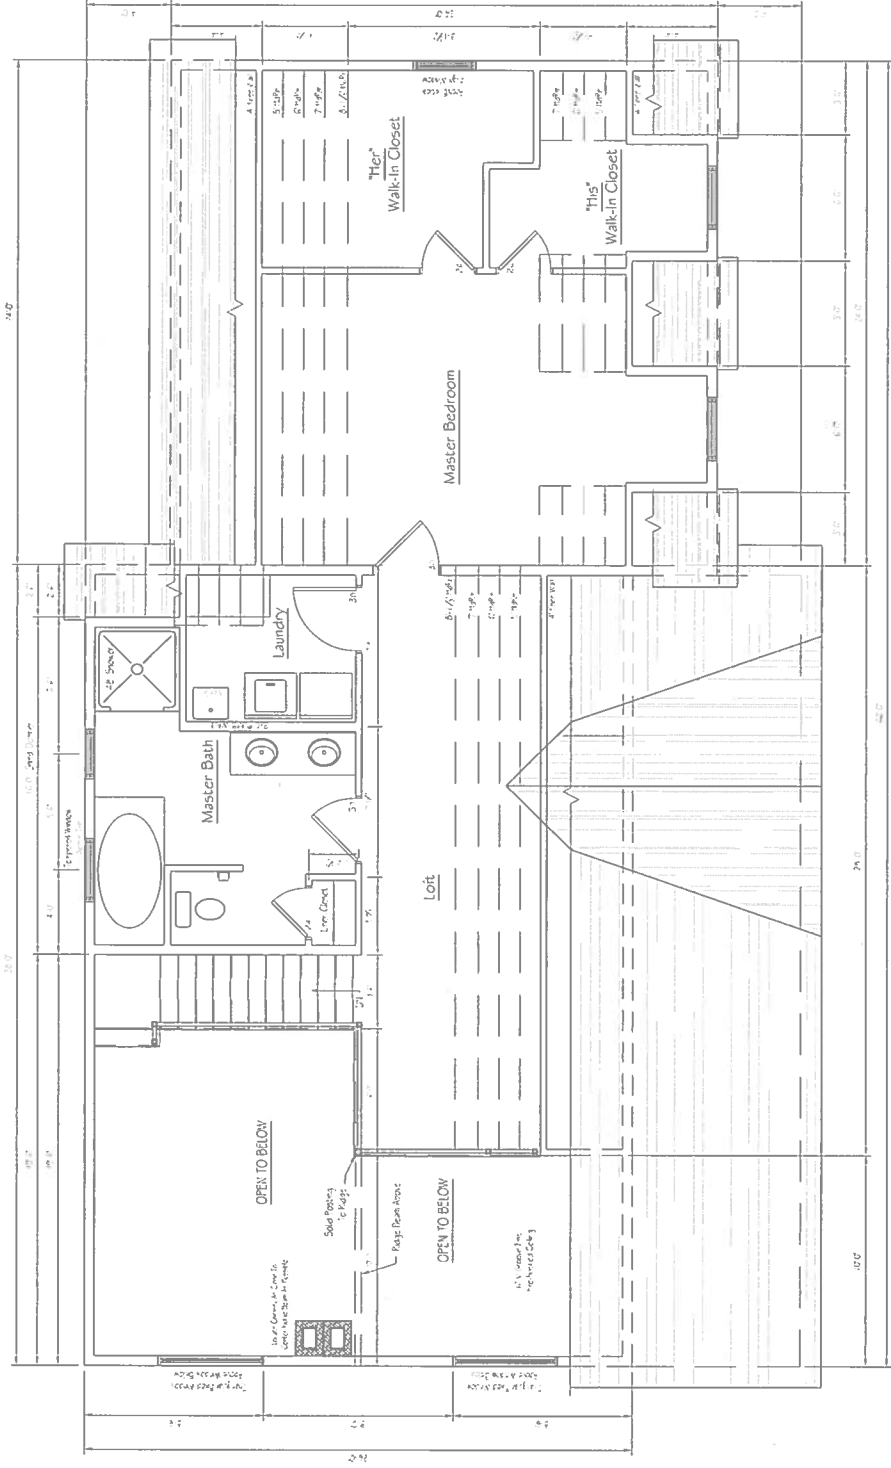

A4 2nd Floor Plan
1/4" = 1'-0"


Foundation Plan

Date: 4/16/18

Drawn By: MDM


Revised: 10/5/18

Notes: Do Not Scale. Dimensions Shown
Control Points

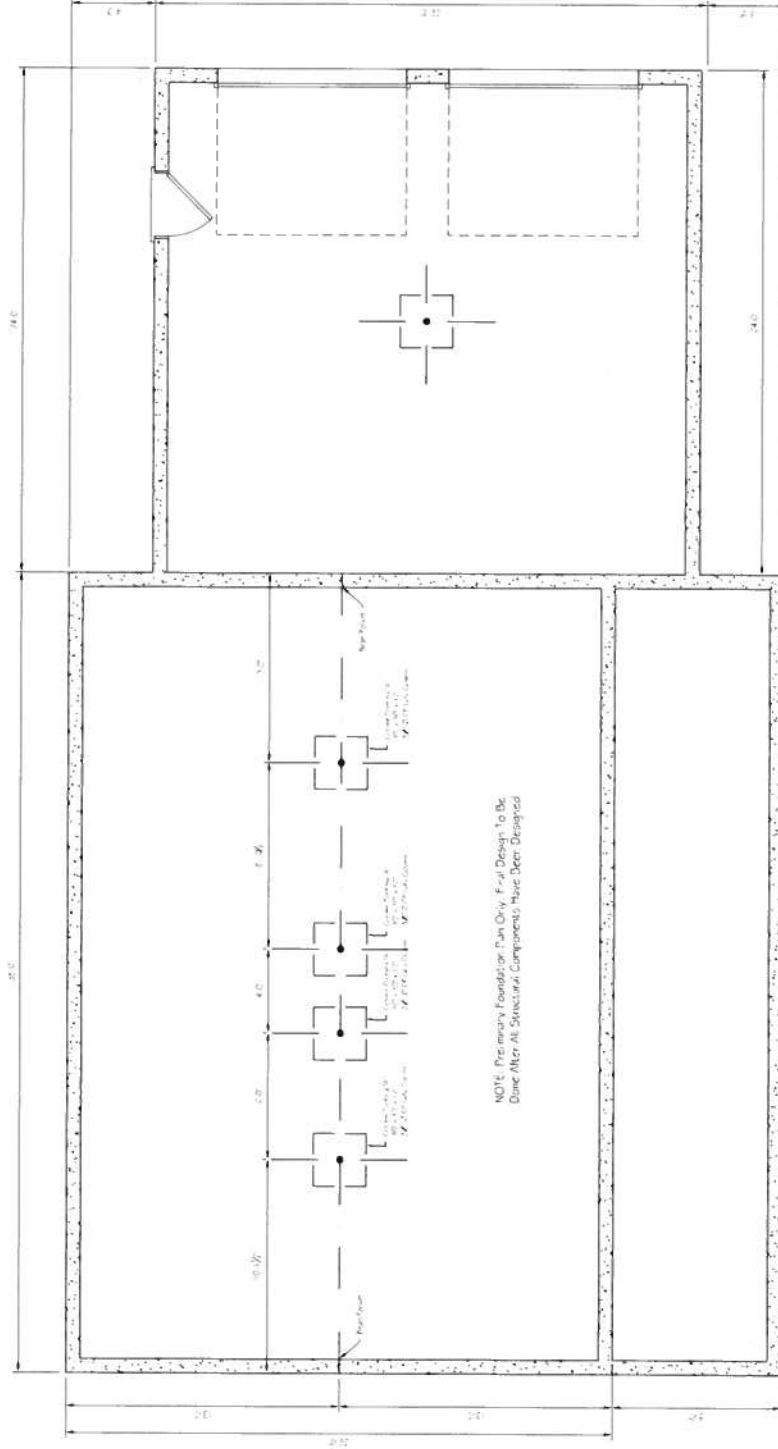

A5 Foundation Plan (Preliminary)
1/4" = 1'-0"

Section 5

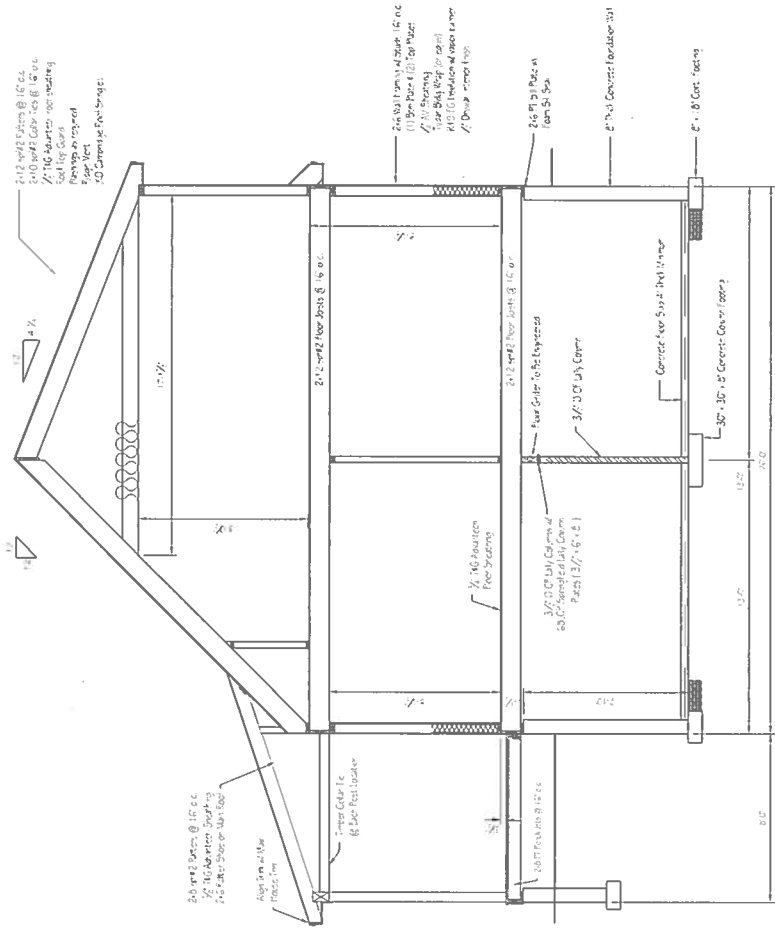

Section @ Shed Dormer


A8 Section 5
1/4" = 1'-0"

Notes: Do Not Scale Drawings. List Dimensions Shown
 Drawn by: BDM
 Date: 4/19/18
 Revised: 10/9/18

Sections 6 & 7


Greg Rogers
 Plainfield, NH

Sheet No
A9

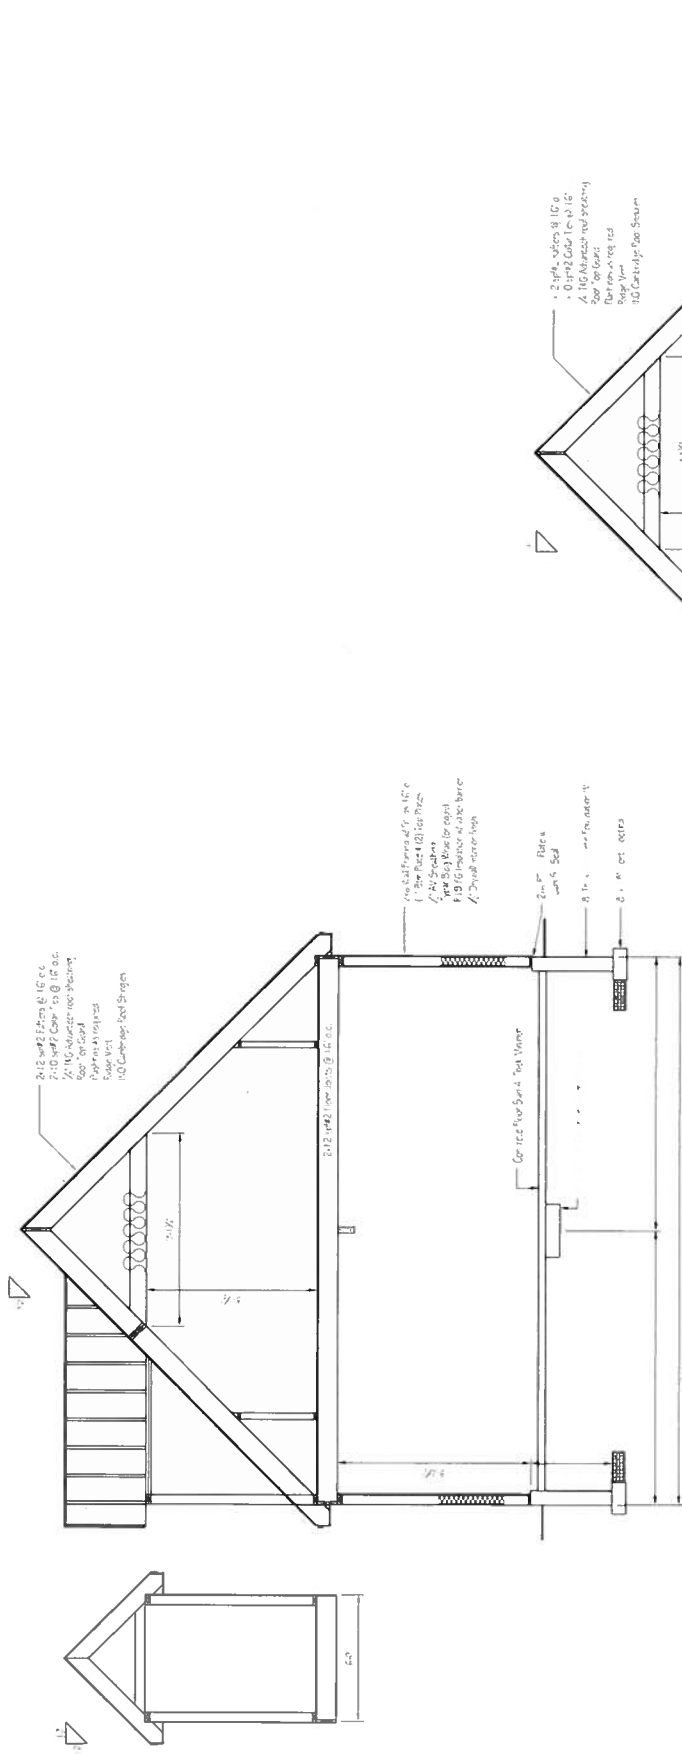

Section @ Garage w/ Doghouse Dormers

A9 Sections 6 & 7
 1/4" = 1'-0"

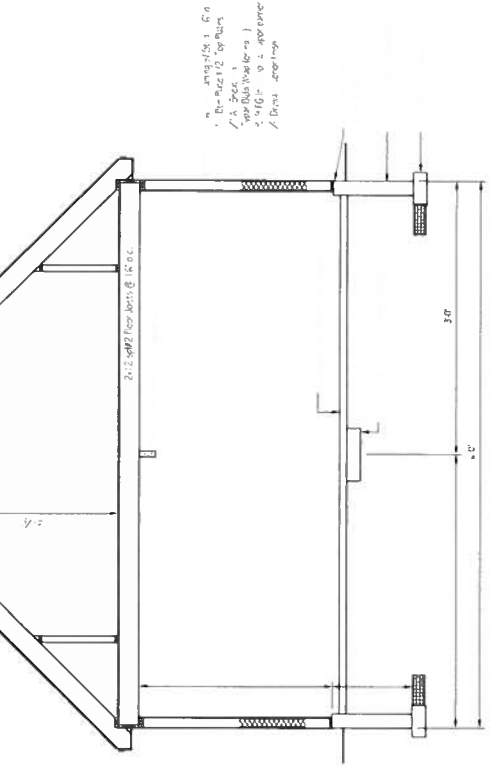

Section @ Garage

Notes:
 1. 2x12 Rafters @ 16\"/>