



MARK UVERMAN 119 RT 12-A
603 675 6280

#1



PROPOSED STORAGE BUILDING

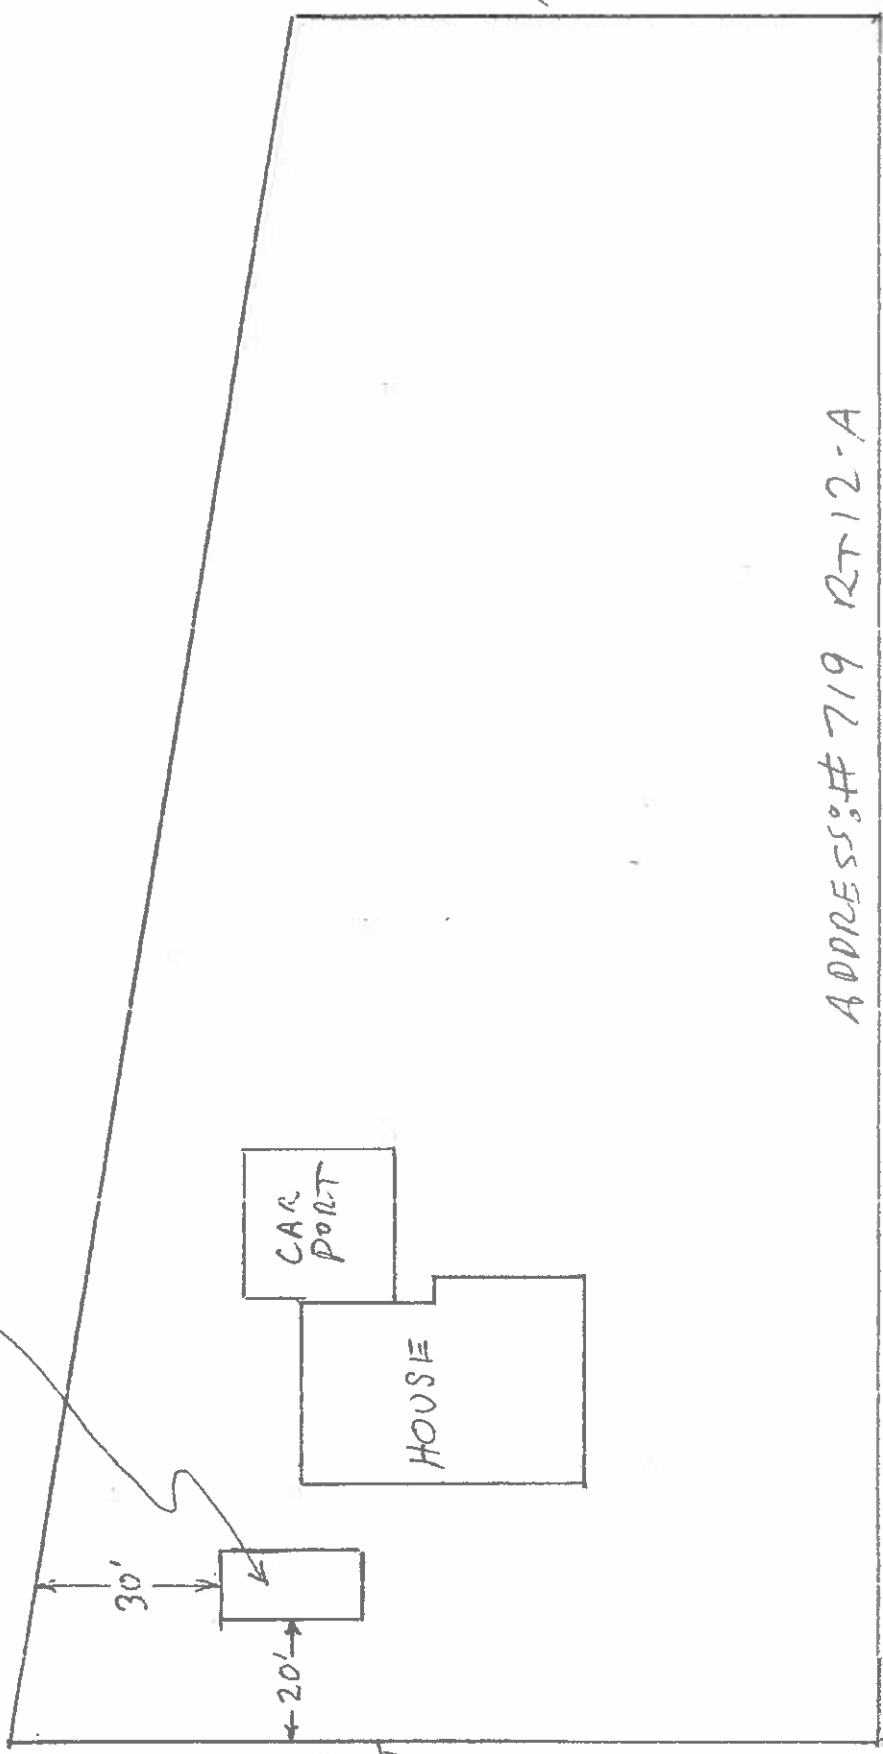



NORTH

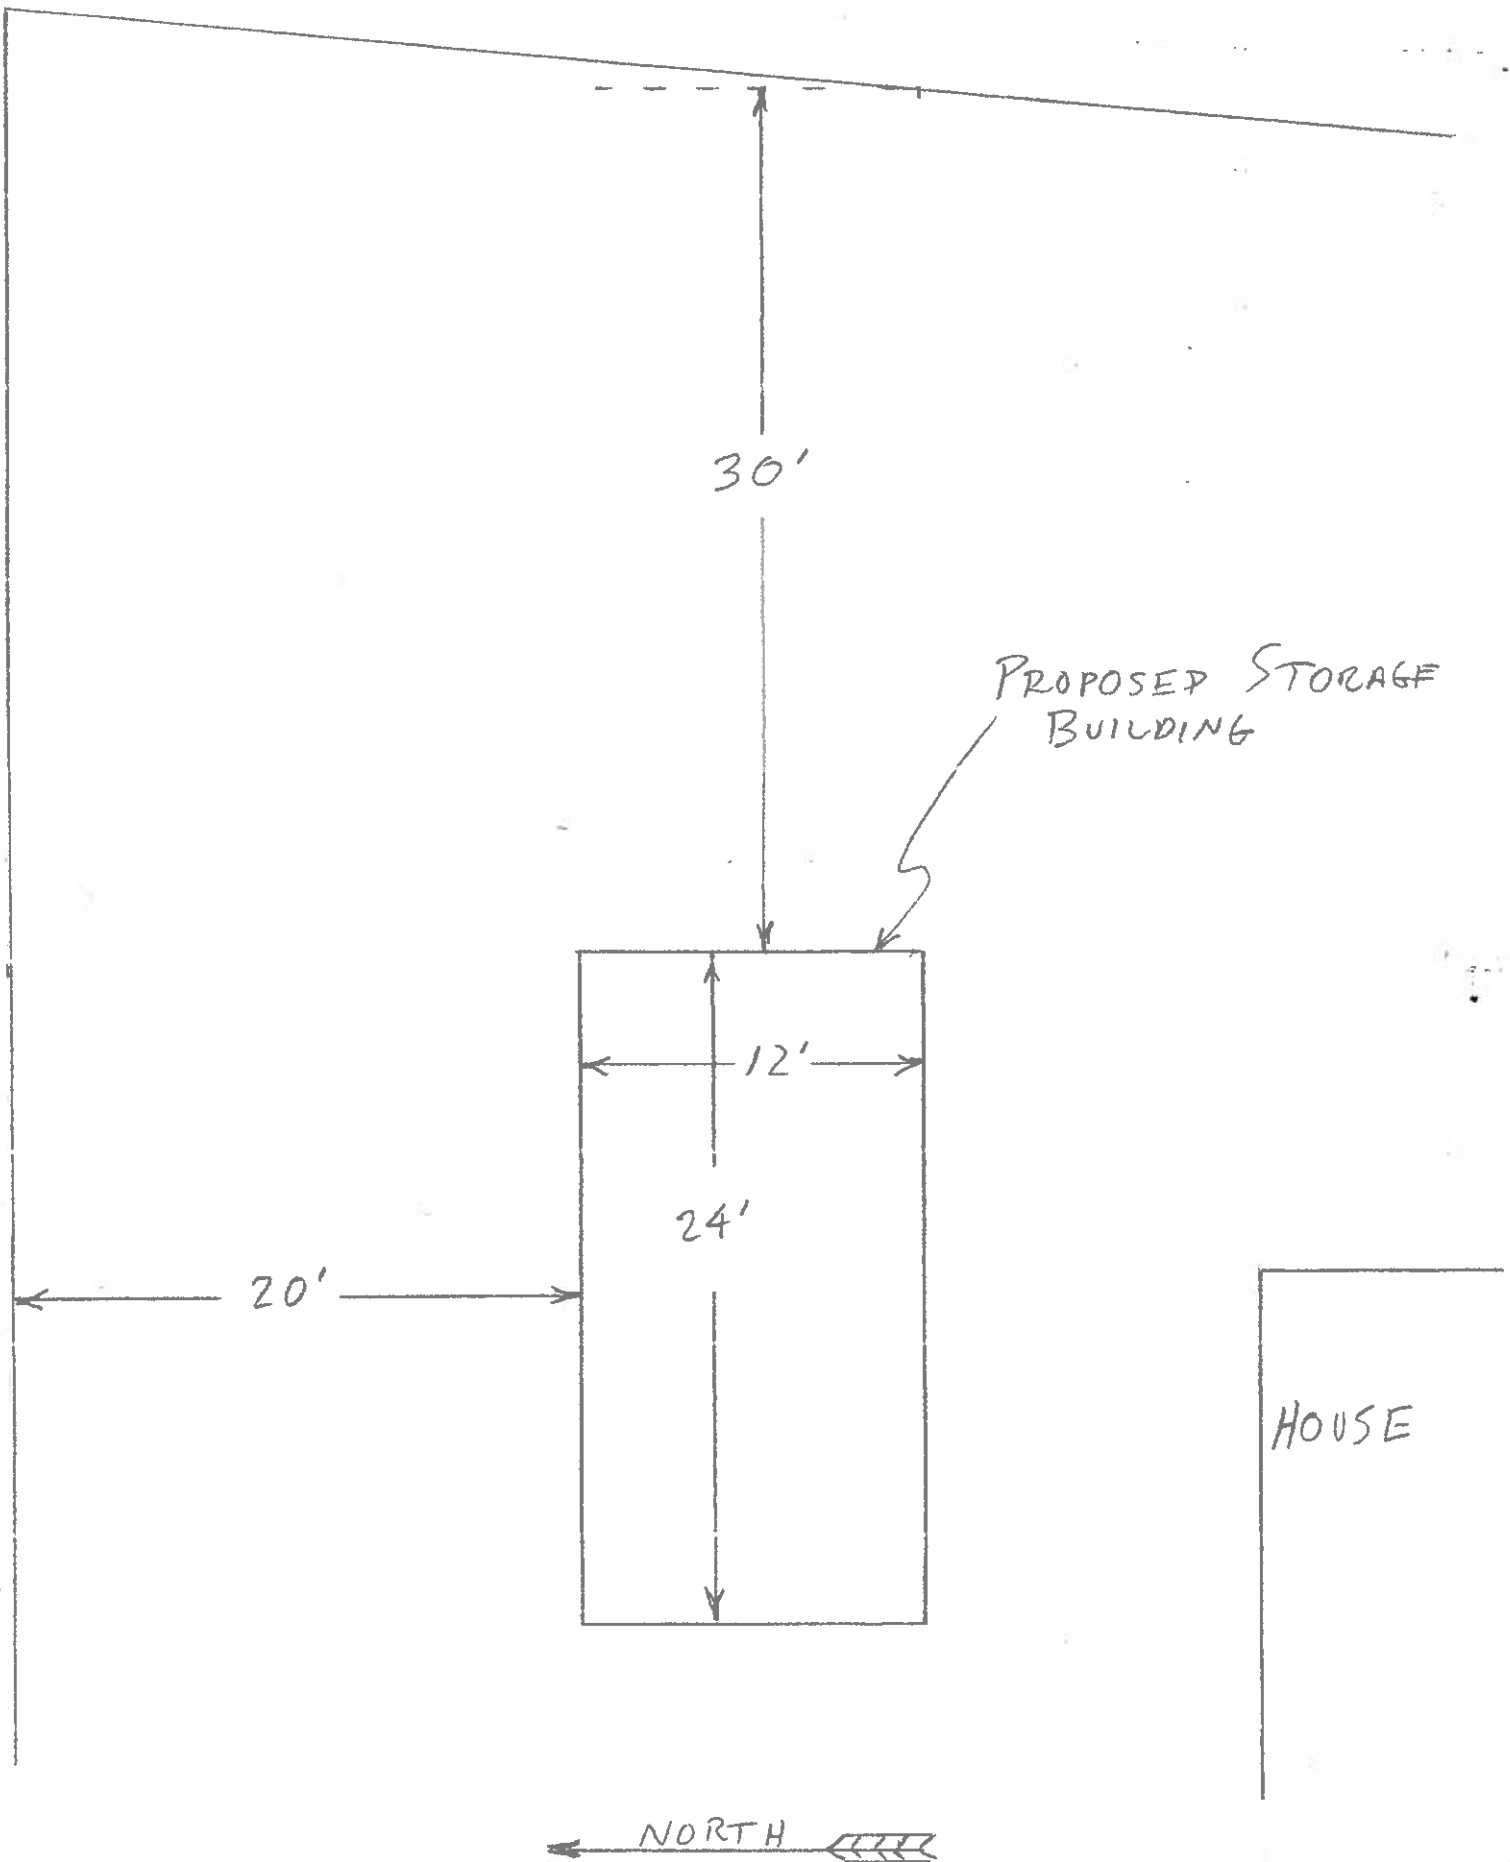


WEST END

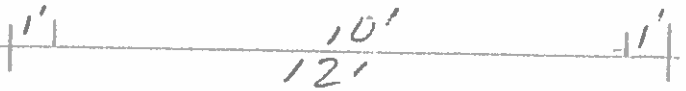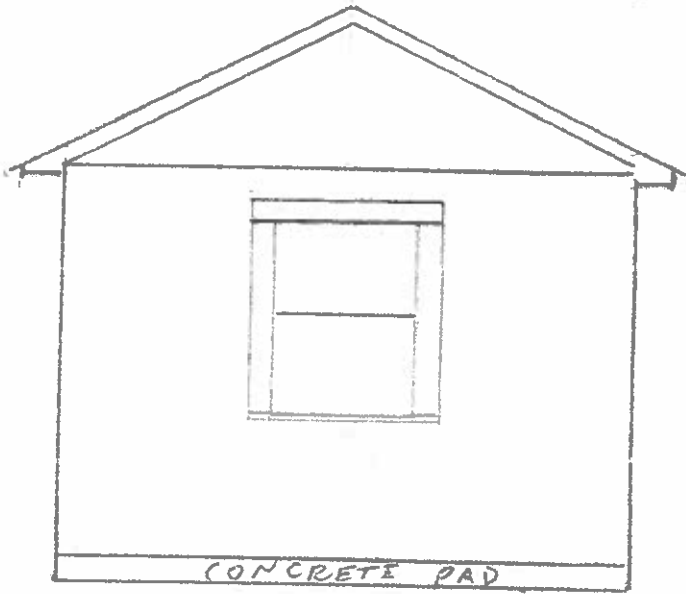

EAST END

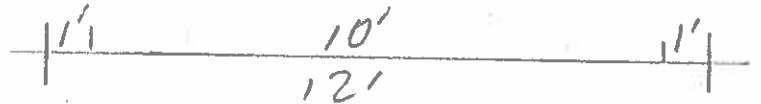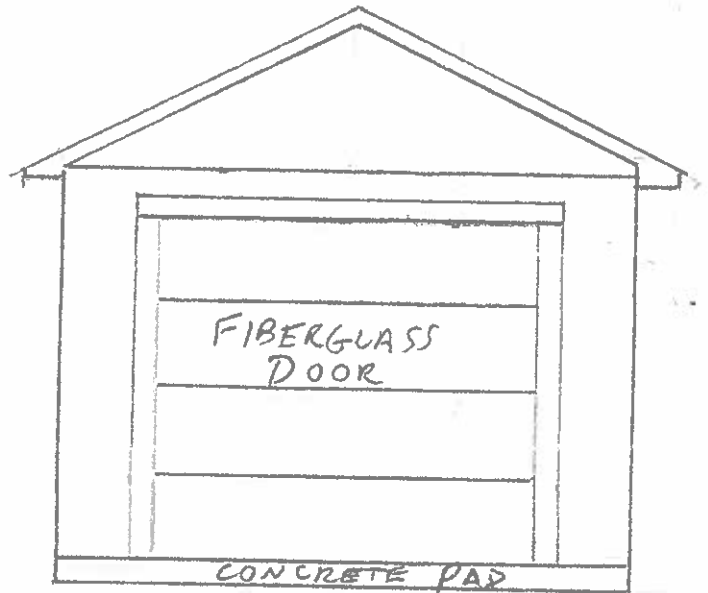

NORTH / SOUTH ELEVATION

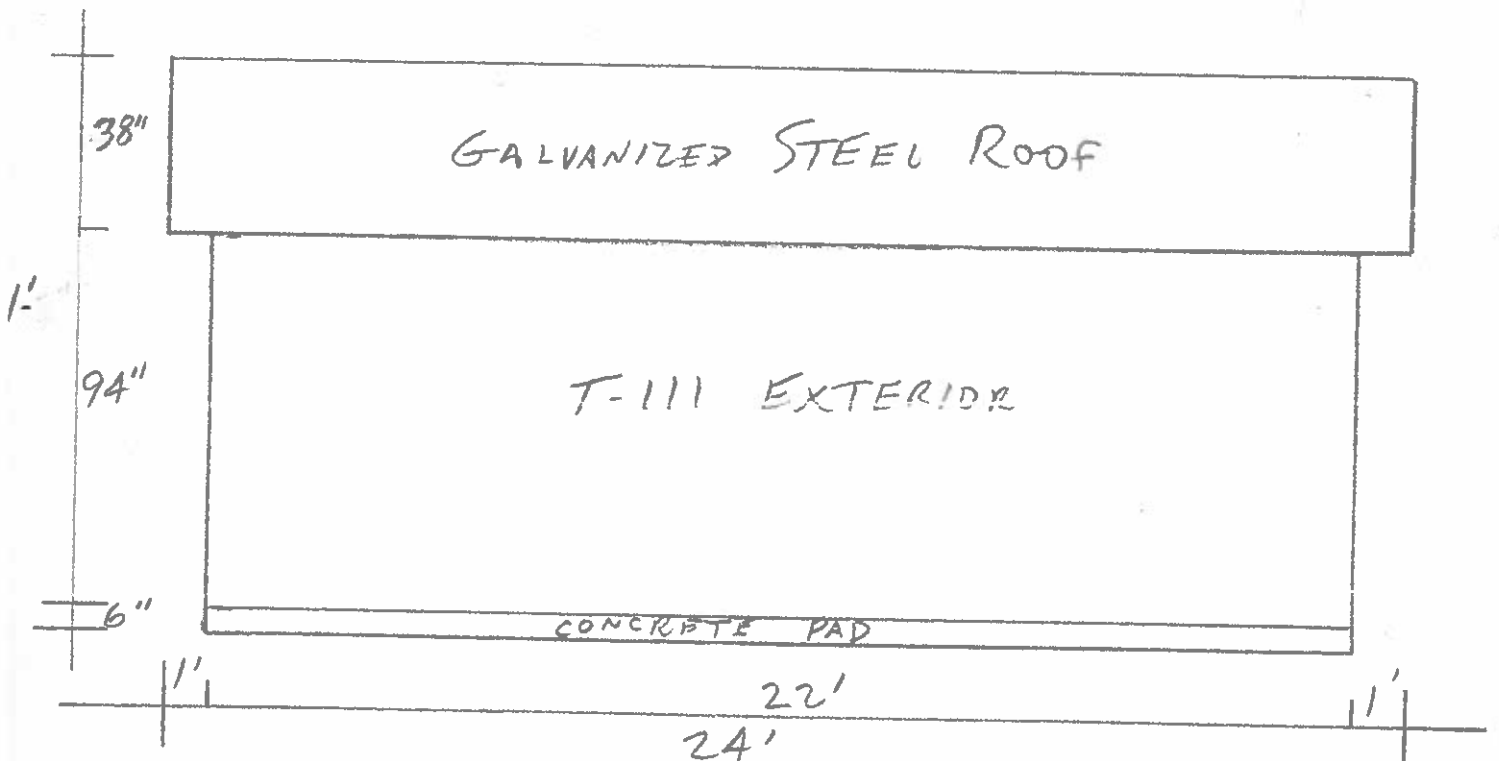

SECTION - INSIDE LOOKING WEST

