


Jencil)

Cement

4' Frost Walls

6' Slab Extra Rebar

36'

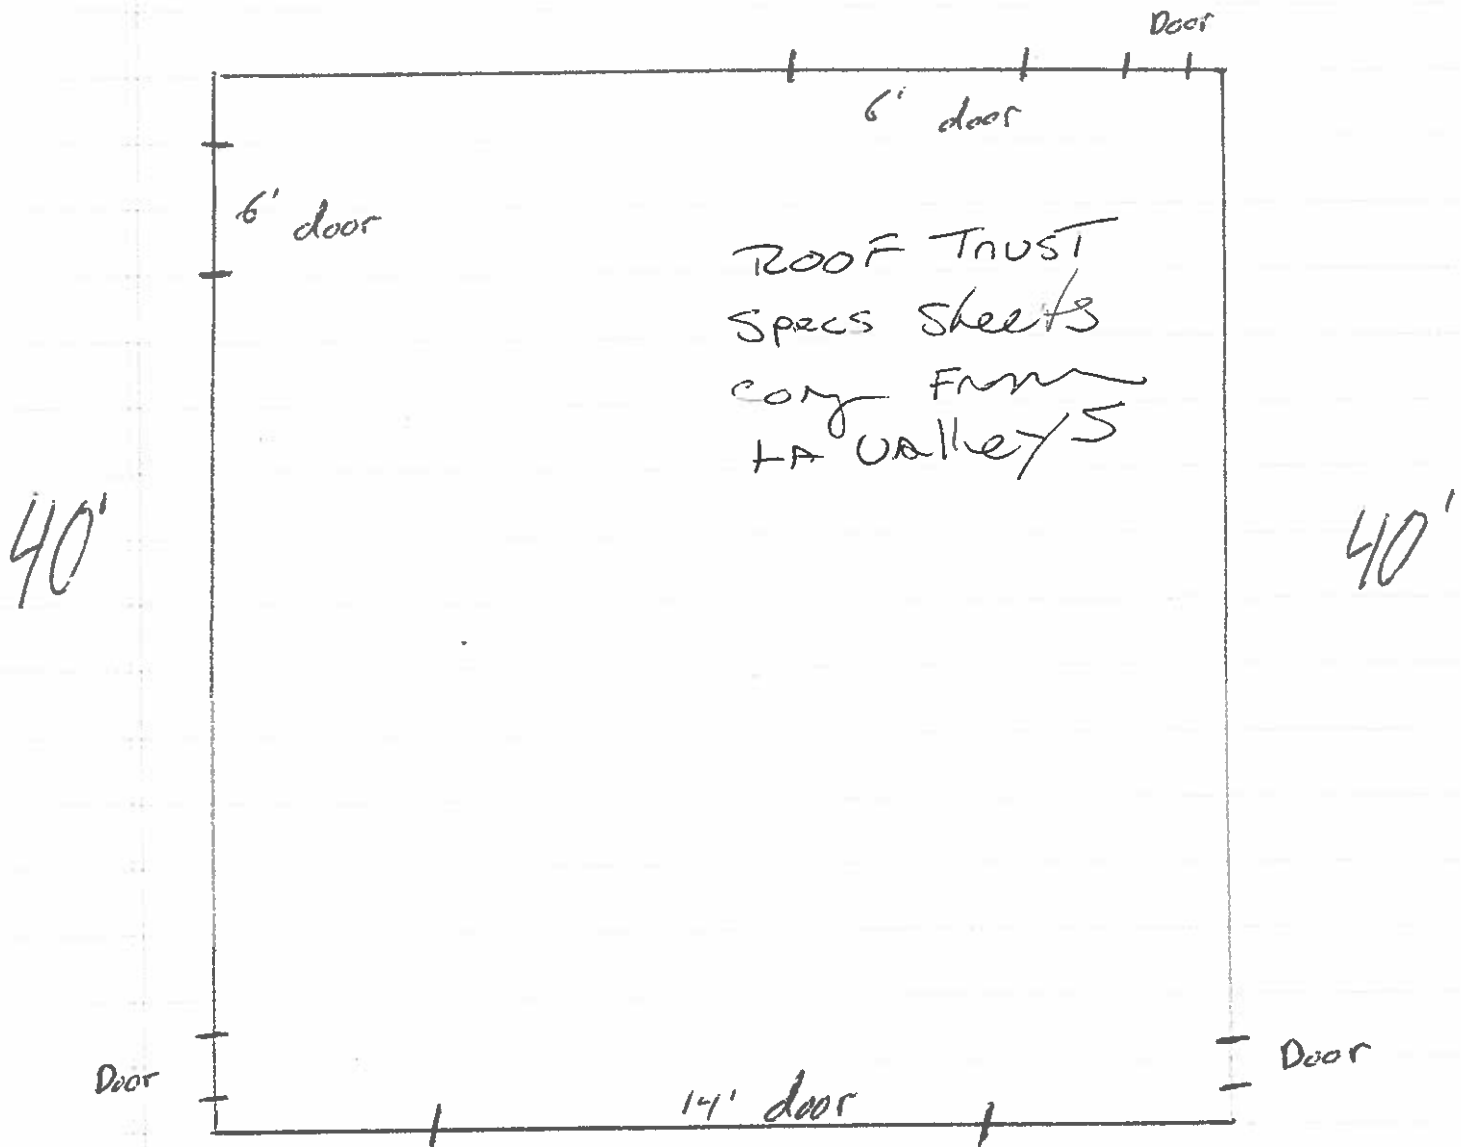

ROOF TRUST
Specs sheets
comy from
HA VALLEY'S

10 Windows

Walls 2x6 @ 14'

16' Walls in Side

14' door


200 + 135

.61 acre

at of cement use
to support new

gate

[Signature]

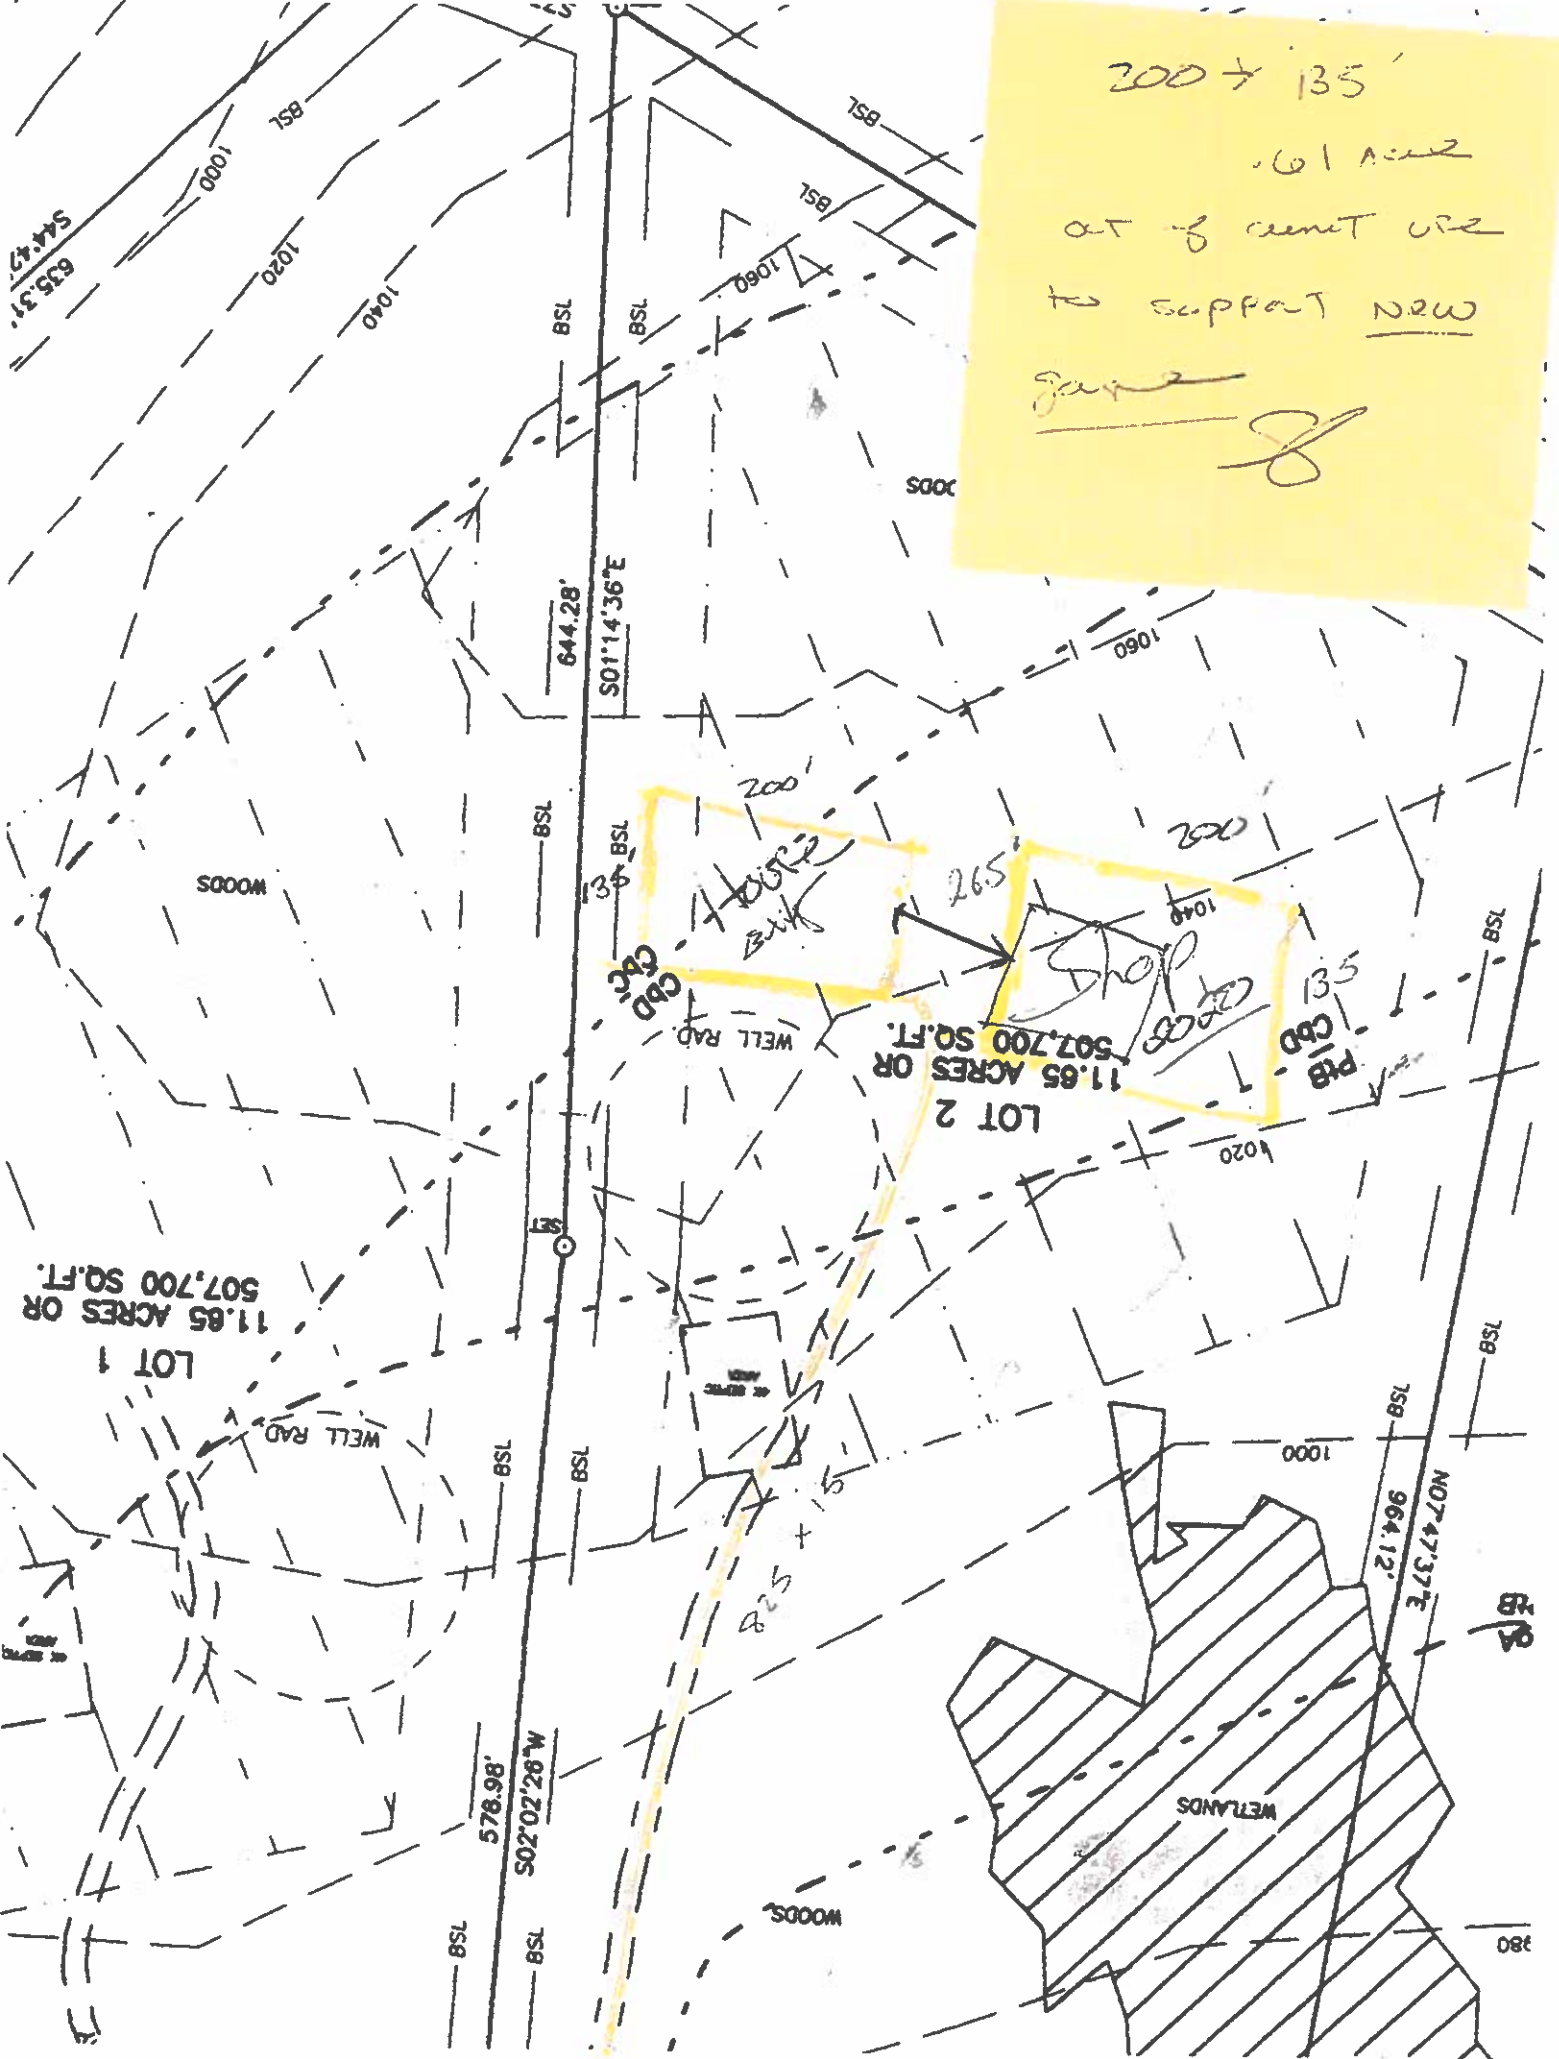

LOT 1
11.65 ACRES OR
507,700 SQ.FT.

LOT 2
11.65 ACRES OR
507,700 SQ.FT.

WETLANDS

WOODS

WOODS