


351 Sunapee Street PO Box 267 Newport, NH 603-863-1050 603-863-3964 Fax 800-LAVALLERS	www.lavalls.com Lavall's BUILDING SUPPLY INC.	PREFABRICATED CUSTOM HOMES & GARAGES NO USE OR REPRODUCTION OF THIS DRAWING WITHOUT THE WRITTEN CONSENT OF LAVALL'S BUILDING SUPPLY, INC.	Front Elevation Notes: Do Not Scale Dimensions Design Station:	Date: 3/30/2015 Drawn By: J Revised:	The Graham Paige	Sheet No. 1
--	--	---	---	--	-------------------------	-------------

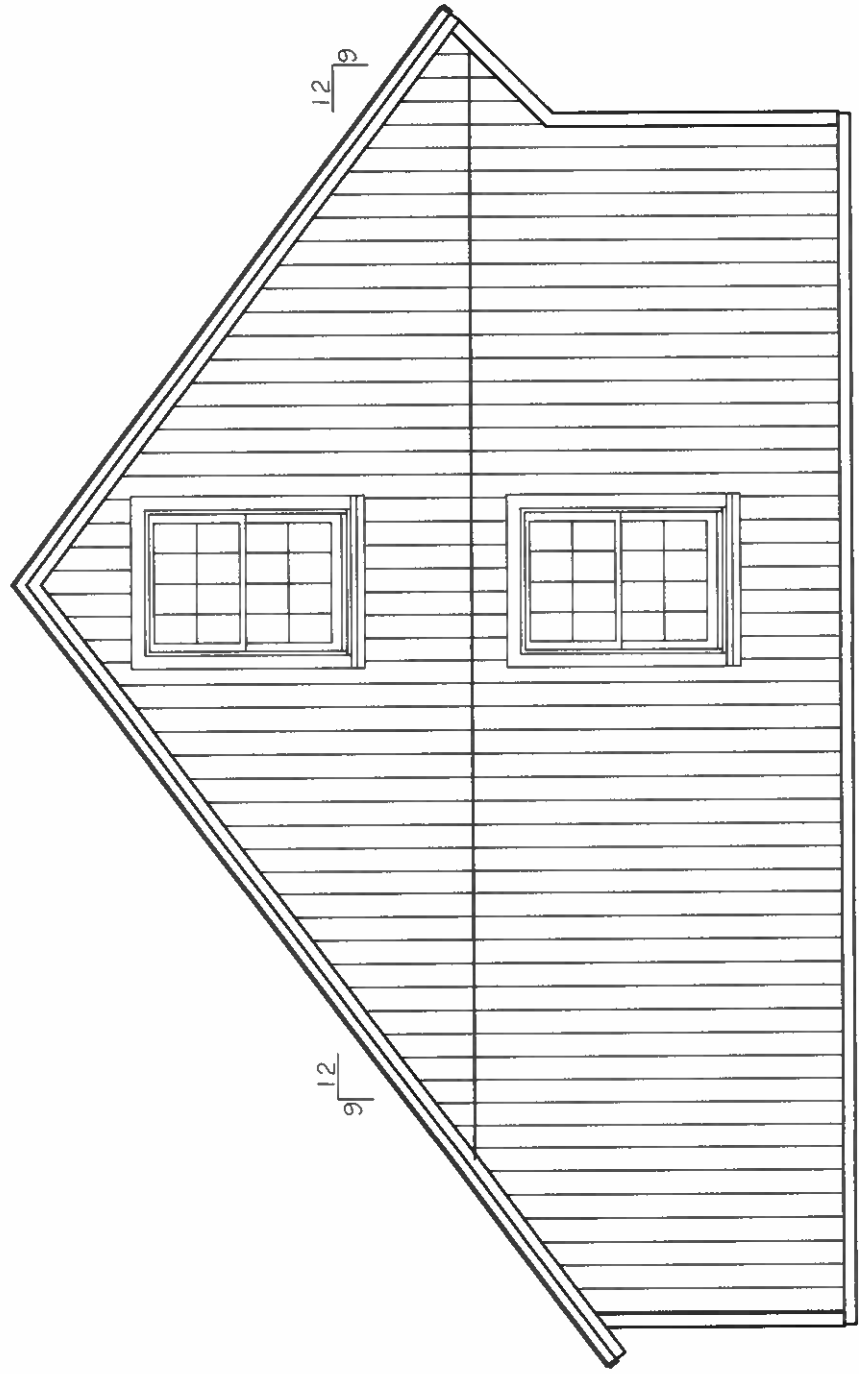

3

Sheet No.

The Graham Paige

Revised:

Drawn By:

Date:

Notes: Do Not Scale Dimensions

Rear Elevation


Prefabricated Custom Homes & Garages

NO USE OR REPRODUCTION OF THIS MATERIAL IS PERMITTED WITHOUT THE WRITTEN CONSENT OF LAVALLEY BUILDING SUPPLY, INC.

www.lavalleys.com



851 Sunnyside Street
PO Box 267
Newport, NH
603-863-1050
603-863-3964 Fax
800-LAVALLEYS

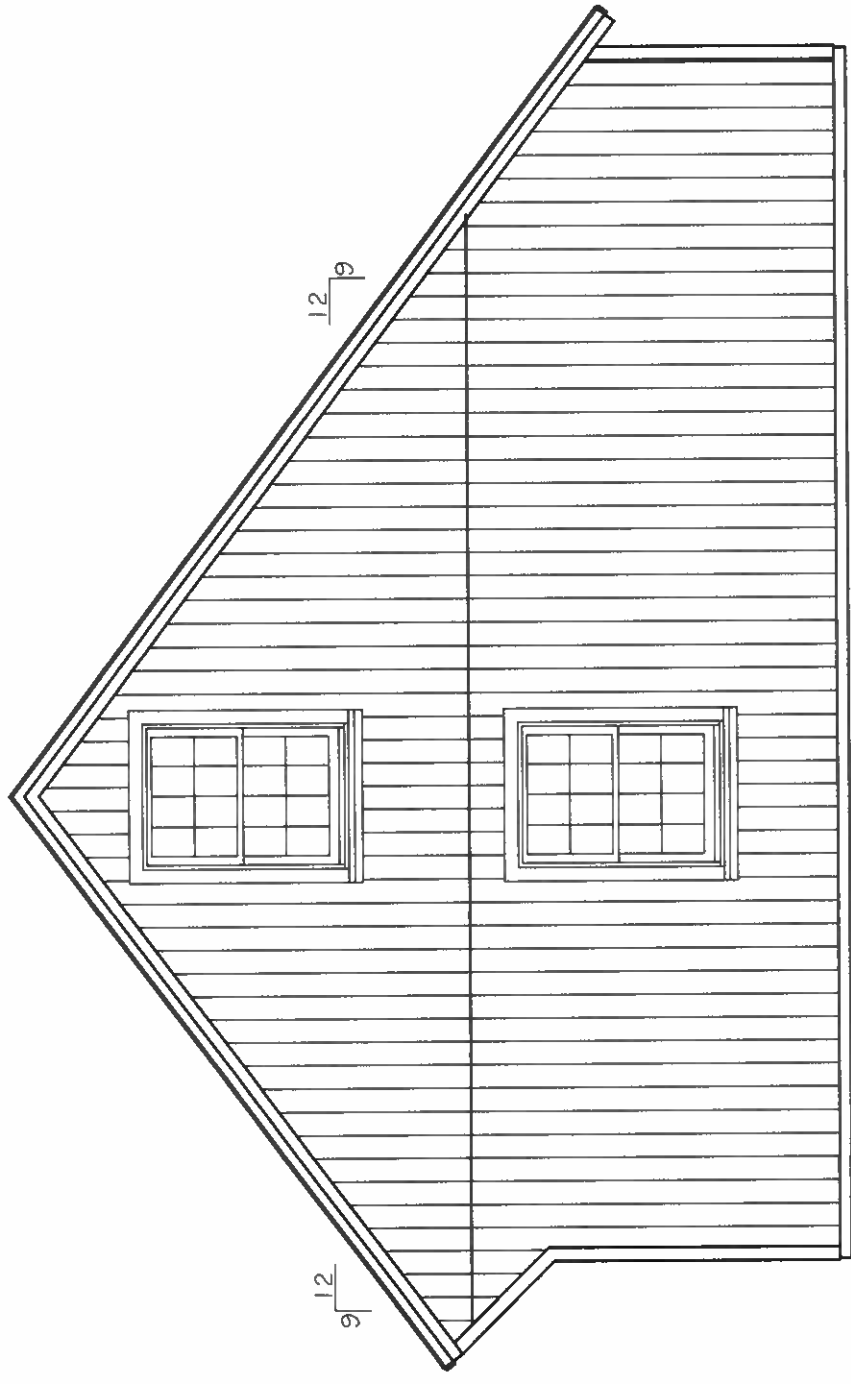

The Graham Paige

Revised:

Drawn By:

Date:

Design Status:

Right Elevation


Notes: Do Not Scale Dimensions



NO USE OR REPRODUCTION OF THIS MATERIAL IS PERMITTED WITHOUT THE WRITTEN CONSENT OF JAVALLEY BUILDING SUPPLY, INC.

Prefabricated Custom Homes & Garages



851 Sunapee Street
PO Box 267
Newport, NH
603-863-1050
603-863-3964 Fax
www.javalley.com
1-800-1-AVALLEY

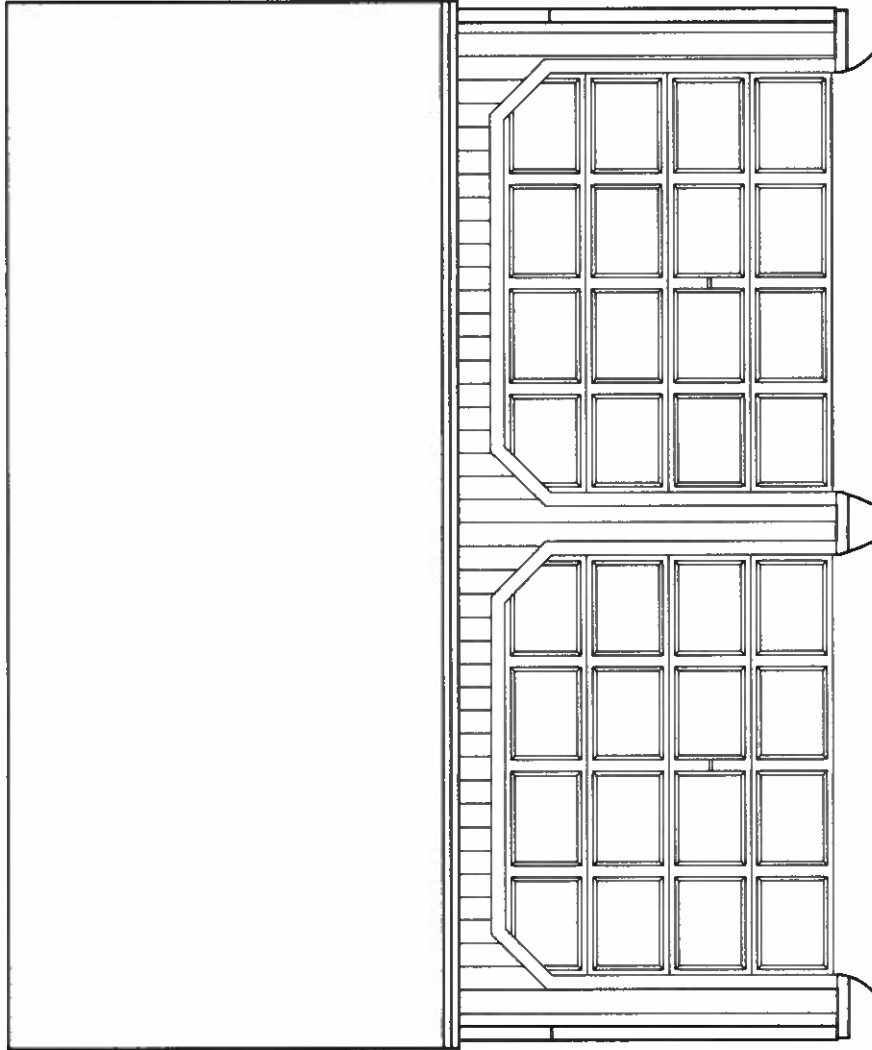


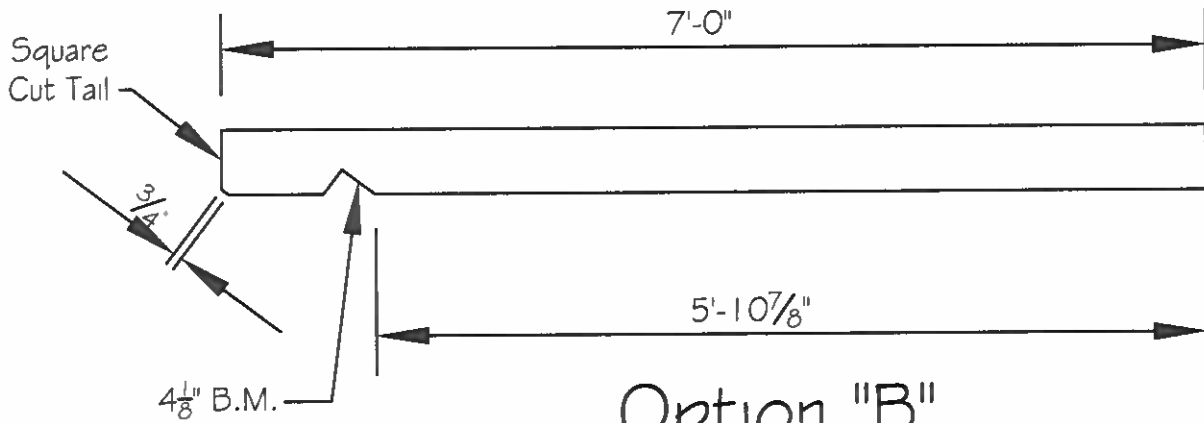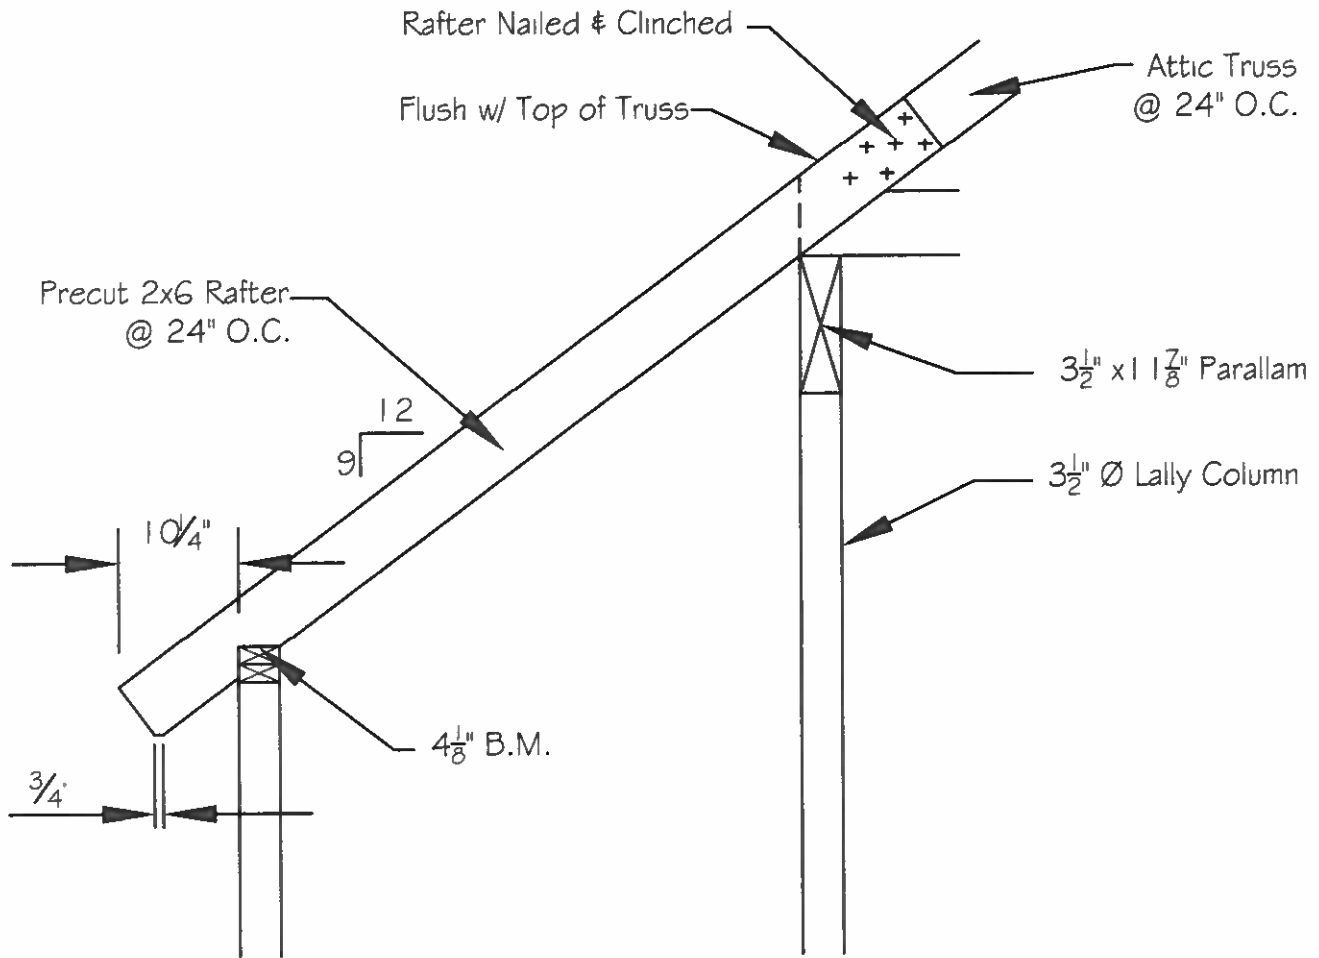

Option "B"
Rafter Tail Detail

	The Graham Paige	Drawn By: Revised:	Rafter Detail	Prefabricated Custom Homes & Garages		351 Sunapee Street PO Box 267 Newport, NH
						Notes: Do Not Scale Dimensions NO USE OR REPRODUCTION OF THIS MATERIAL IS PERMITTED WITHOUT THE WRITTEN CONSENT OF LAVALLEY BUILDING SUPPLY, INC.

851 Sunapee Street
 PO Box 267
 Newport, NH
 603-863-1050
 603-863-3964 Fax
 1-800-LAVALLEYS

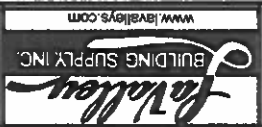


Prefabricated Custom
 Homes & Garages
 JAVALLEYS BUILDING SUPPLY, INC.
 NO USE OR REPRODUCTION OF THIS
 MATERIAL IS PERMITTED WITHOUT
 THE WRITTEN CONSENT OF
 JAVALLEYS BUILDING SUPPLY, INC.

Eave Detail
 Notes: Do Not Scale Dimensions
 Date: 03/14/16
 Drawn By: [Signature]
 Revised:

The Graham Paige

Sheet No:
10

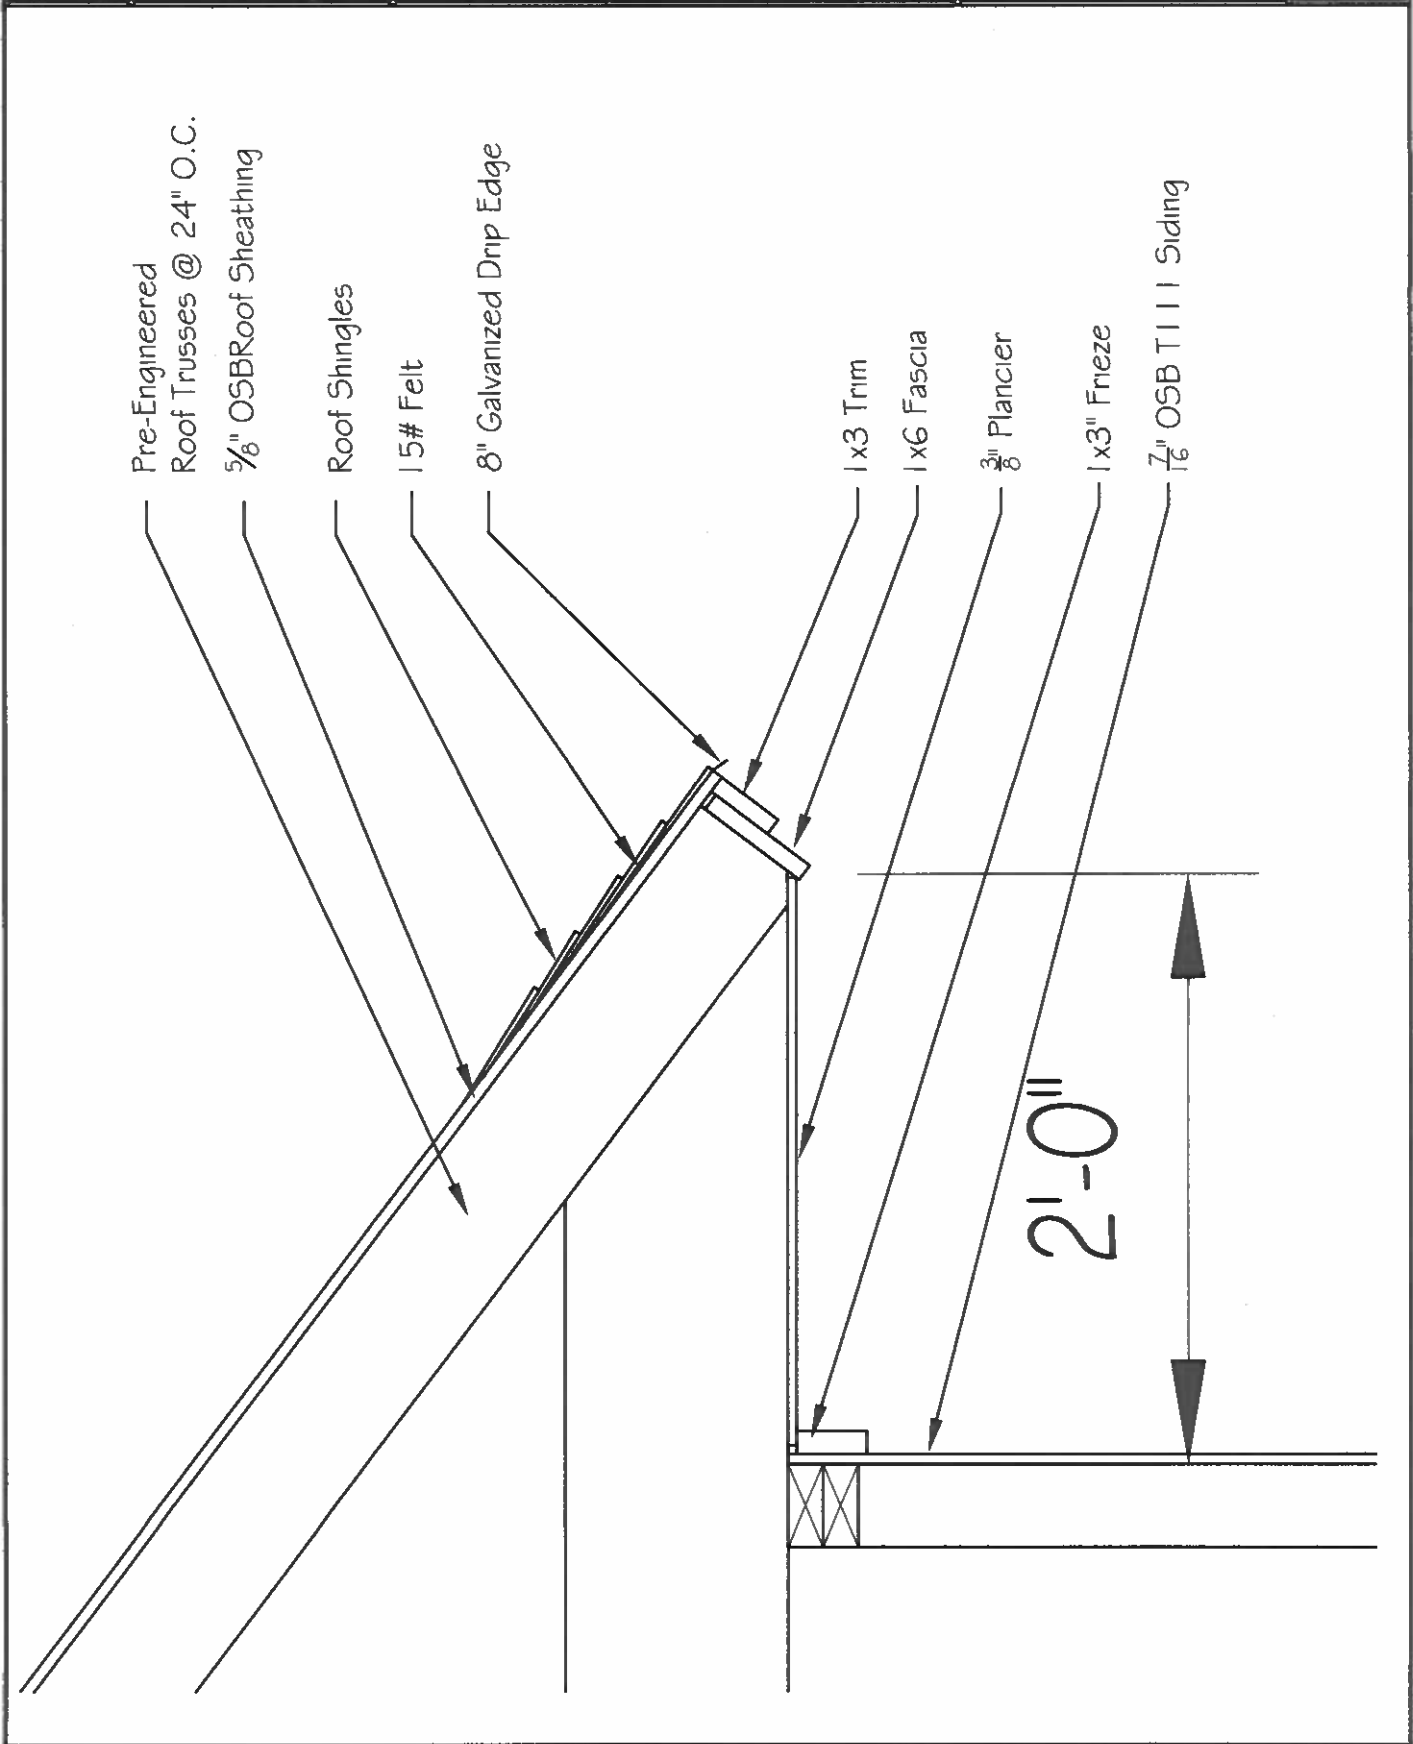

Pre-Engineered
 Roof Trusses @ 24" O.C.

5/8" OSB Roof Sheathing

Roof Shingles

15# Felt

8" Galvanized Drip Edge

1x3 Trim

1x6 Fascia

3/8" Plancier

1x3 Frieze

7/16" OSB T111 Siding

2'-0"