

**TOWN OF PLAINFIELD
ZONING AND BUILDING PERMIT
APPLICATION**



Property owner: Marc & Audrey Morgan
 Mailing Address for permit: 290 Porter Rd
Plainfield

Phone number: 603-709-7141 Street Address of project 290 Porter Rd
 Tax Map and Lot # 1

Permit Type (circle one): building zoning

Please provide a written description of the project including, when appropriate, dimensions:
Construct 24x24 garage w/ studio in
second floor - PR&Fcb structure (see drawings)

Lot size: _____ acres Proposed project distances to property lines
 front 250' rear ? side 150' side 500'

Zoning District _____
 State Approved Septic Design # _____
 Driveway Permit # _____

Town Use:	
Current Use	Y / N
ZBA	Y / N
PB	Y / N

Contractor Information

	Builder	Electrician	Plumber
Name	<u>Tam Kendall</u>	<u>Advanced Cabling</u>	<u>Self</u>
Phone #	<u>603-675-2609</u>	<u>603-348-3733</u>	_____

Applicant's signature: [Signature] Date 4/7/20

Required Attachments

Please provide a copy of plans detailing the project. If construction plans are not available attach a hand drawn map detailing the project.


Permits cannot be issued without receipt of the proper fee. If you are unsure of the amount due or have any questions about your application, contact the town office (603-469-3201).

TOWN ACTION

Permit # _____ Reviewed _____
 _____ Approved Building Inspector/Zoning Administrator
 _____ Denied

Date: _____


 Board of Selectmen
 DPS15602 1C 0507

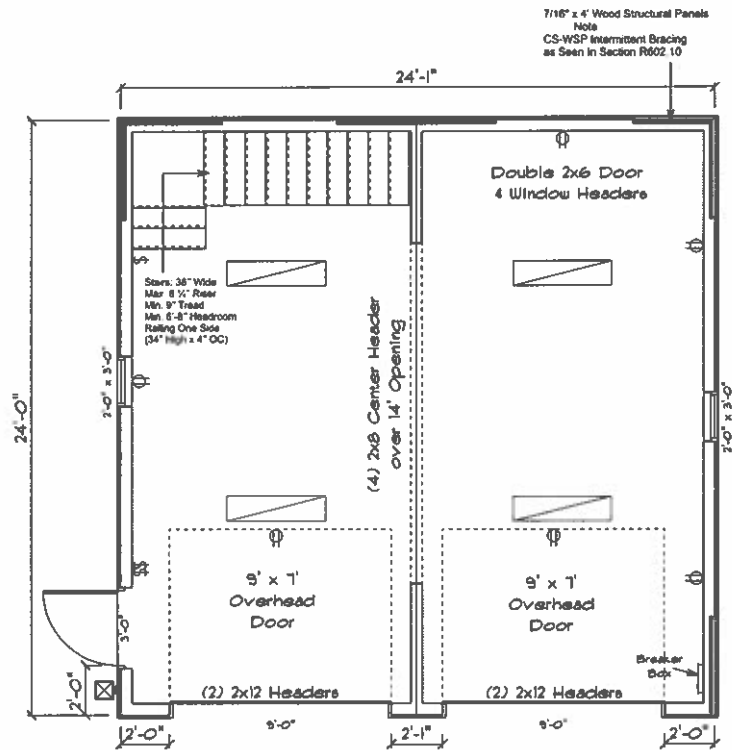

1st Floor Plan





Construction Notes:	Job Name:	Dimensions:	Drawn By: Juan Lopez
Snow Load: 40 psf Wind Load: 115 mph Weathering: Severe Termitic: Moderate to Heavy Decay: Slight to Moderate Flood Hazard: see Local Flood Map	Elisha Morgan 290 Porter Rd Plainfield, NH 03781	24x24	Date: March 19, 2020
			Revisions: 3

Stoltzfus Structures, LLC
 Atglen, PA
 610-593-7700

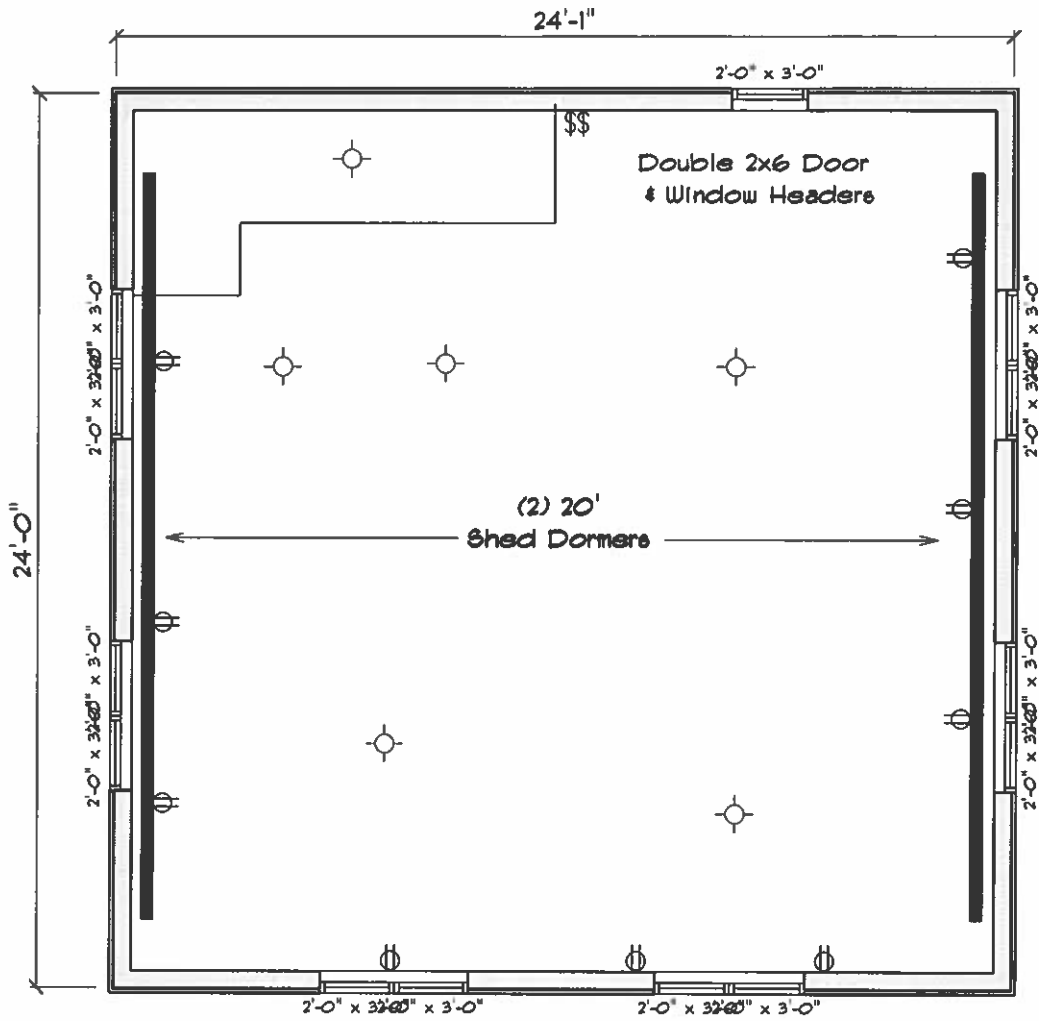


2nd Floor Plan

Construction Notes:	Job Name:	Dimensions:	Drawn By: Juan Lopez
Snow Load: 40 psf Wind Load: 115 mph Weathering: Severe Termites: Moderate to Heavy Decay: Slight to Moderate Flood Hazard: see Local Flood Map	Elisha Morgan 290 Porter Rd Plainfield, NH 03781	24x24	Date: March 19, 2020
			Revisions: 3

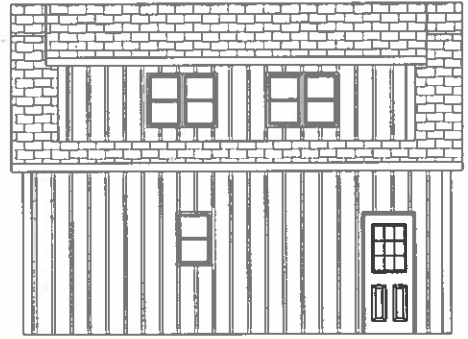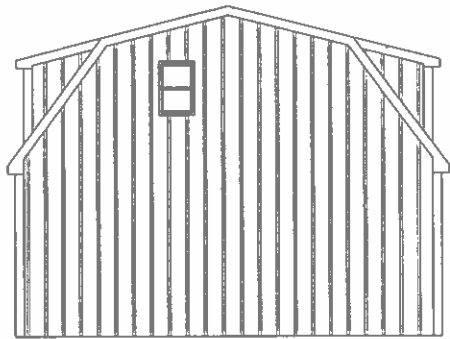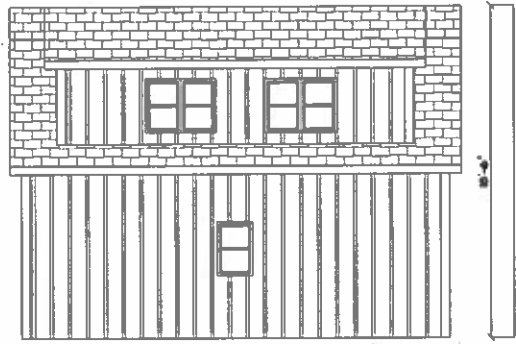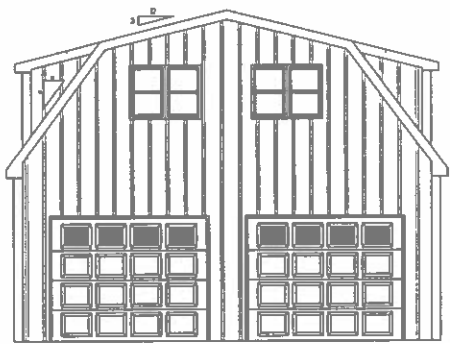

Elevations

Construction Notes: Stem Load 40 pcf Wind Load 115 mph Shearwalling: Severe Ties: Medium to Heavy Clong: Single to Medium Flood Hazard: see Local Flood Map	Job Name: Elisha Morgan 290 Porter Rd Plainfield, NH 03781	Dimensions: 24x24	Drawn By: Juan Lopez Date: March 19, 2020 Revisions: 3
--	--	-----------------------------	---

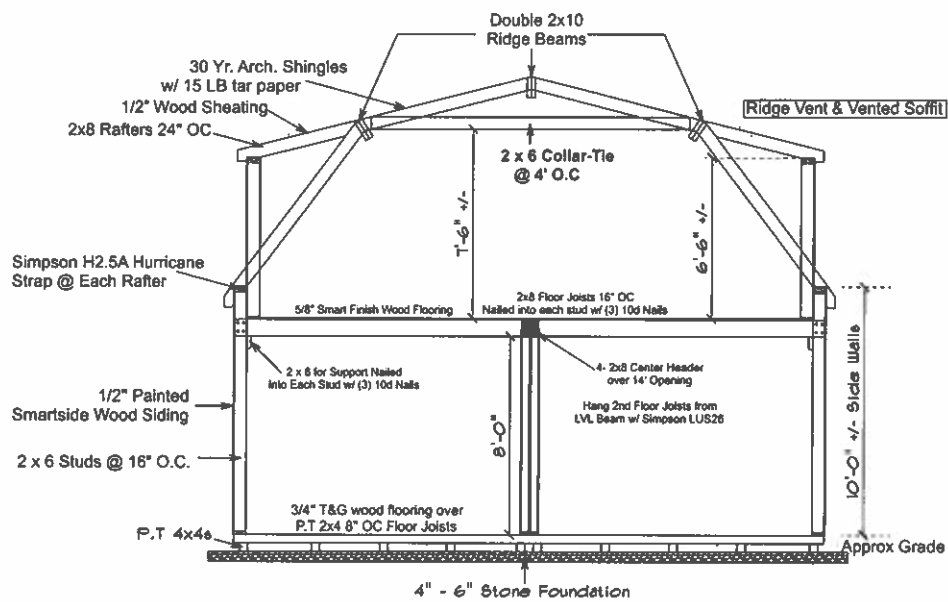

Section Detail

Construction Notes:	Job Name:	Dimensions:	Drawn By: Juan Lopez
Snow Load: 40 psf Wind Load: 115 mph Weathering: Severe Termite: Moderate to Heavy Decay: Slight to Moderate Flood Hazard: see Local Flood Map	Elisha Morgan 290 Porter Rd Plainfield, NH 03781	<h1>24x24</h1>	Date: March 19, 2020
			Revisions: 3