






House View

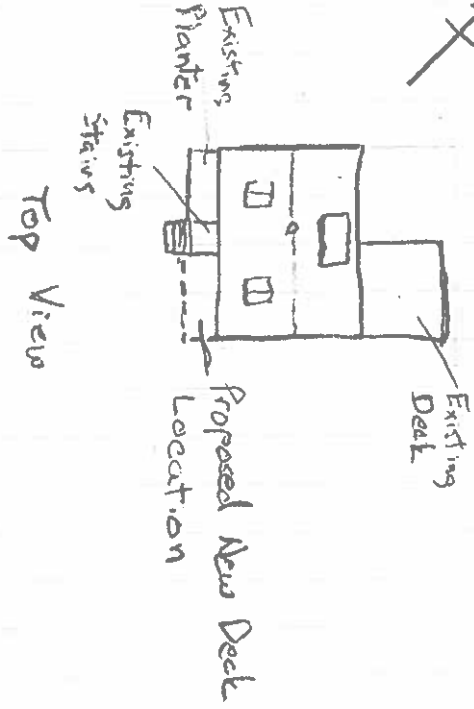

Top View

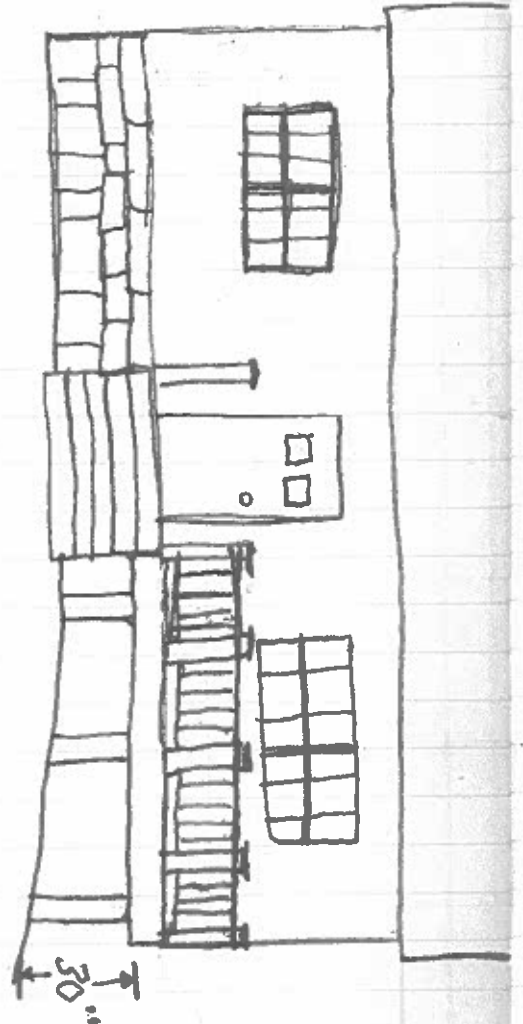


Front View

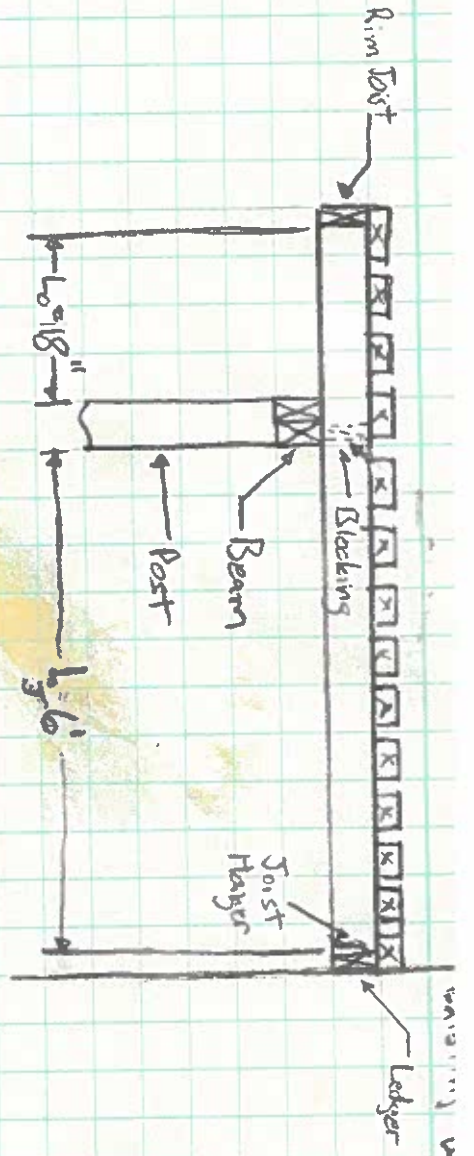

Typical Side View

Southern Yellow Pine
 Joist Span = 8' 1 1/2"
 Joist Overhang = 1' 6"
 Joist Spacing = 16"
 Joist Size = 2x8

Beam Size
 2: 2x8 → L_B = 7' 4"
 L_{B/4} = 22"

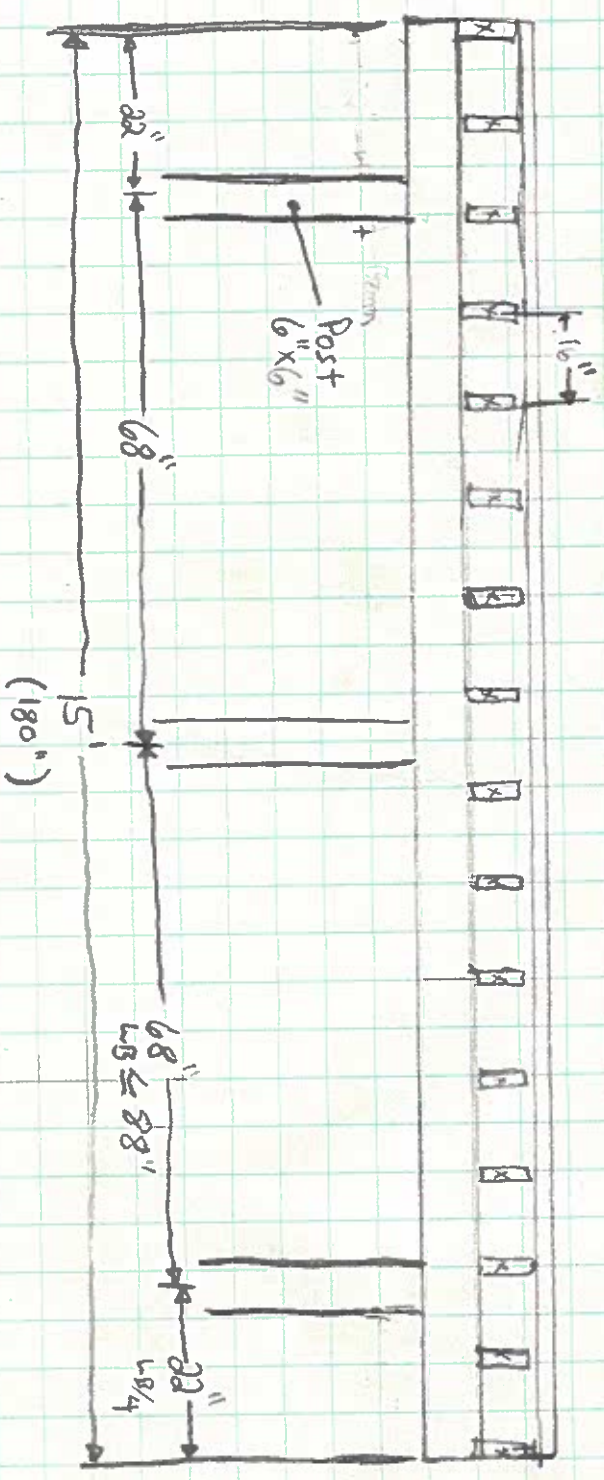

Typical Front View

Hand Rail Not Included
 For Clarity.