

August 7, 2018

Larissa King

Plainfield, NH


*SS Red Hill*

*2018-49*



CAI Technologies

www.cai-tech.com

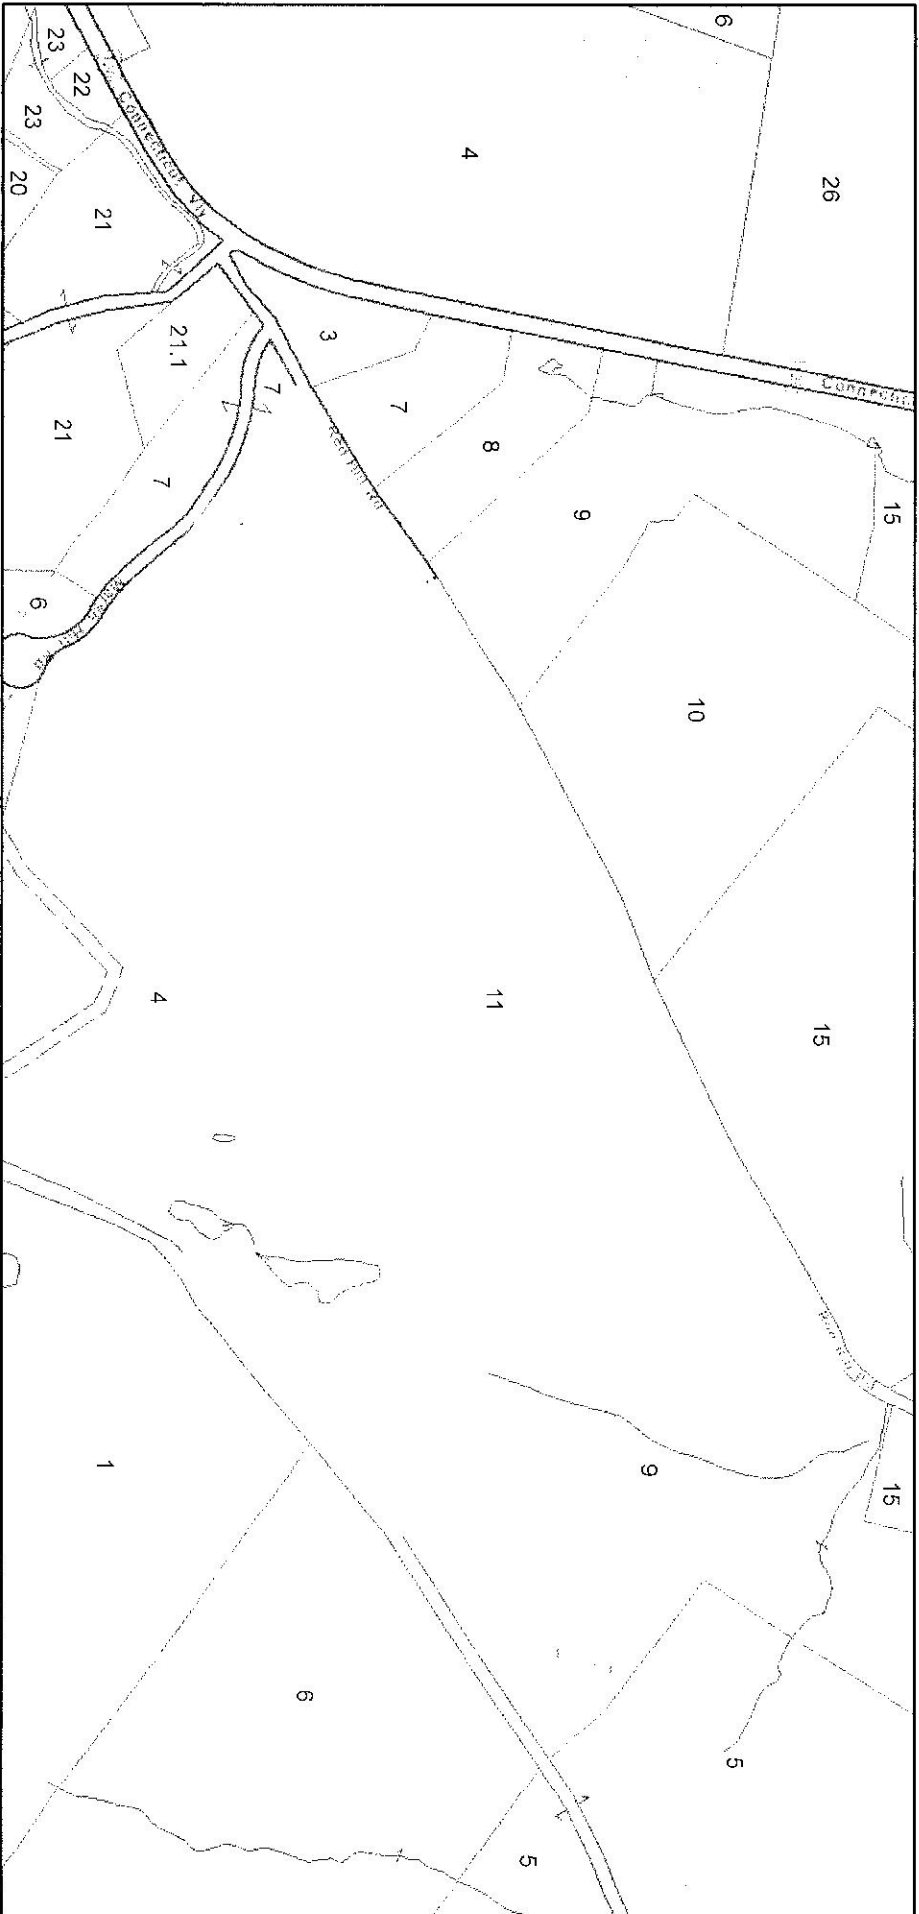

PROPERTYLINE	HOOKS	WETLAND
PWATER	PT	Waterlines
ROAD	ROADTIC	Wet Areas
ROADCLASSVI	RW	

Data shown on this map is provided for planning and informational purposes only. The municipality and CAI Technologies are not responsible for any use for other purposes or misuse or misrepresentation of this map.



**Property Card: RED HILL RD**  
Town of Plainfield, NH



**Parcel ID:** 232-011-000  
**PID:** 000232000011000000


**Owner:** BRIDGHAM, DAVID  
**Co-Owner:** KING, LARISSA  
**Mailing Address:** 10 BENNING ST #244  
W LEBANON, NH 03784

General Information	Assessed Value
<p><b>Map:</b> 000232 <b>Lot:</b> 000011 <b>Sub:</b> 000000</p> <p><b>Land Use:</b> 1F RES <b>Zone:</b> RC1-RURAL CONSERV 1 <b>Land Area in Acres:</b> 102 <b>Current Use:</b> Y <b>Neighborhood:</b> N-F <b>Frontage:</b> 33000 <b>Waterfront:</b> N <b>View Factor:</b></p>	<p><b>Land:</b> \$20,786 <b>Buildings:</b> \$0 <b>Extra Features:</b> \$24,600 <b>Total:</b> \$45,386</p>
	<b>Sale History</b>
	<p><b>Book/Page:</b> 1212-677 <b>Sale Date:</b> 12/20/1999 <b>Sale Price:</b> 90000</p>
Building Details	
<p><b>Model Description:</b> <b>Total Gross Area:</b> 0 <b>Year Built:</b> 0 <b>Building Grade:</b> <b>Stories:</b></p>	<p><b>Condition:</b> <b>Depreciation:</b> 0 <b>No. Bedrooms:</b> 0 <b>No. Baths:</b> 0 <b>Adj Bas:</b> 0</p>







Data shown on this report is provided for planning and informational purposes only. The municipality and CAI Technologies are not responsible for any use for other purposes or misuse or misrepresentation of this report.



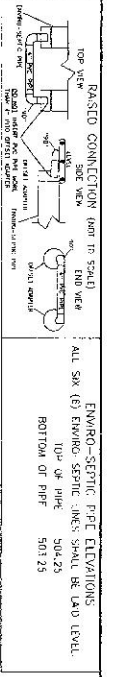


EFFLUENT DISPOSAL SYSTEM CROSS SECTION - (NOT TO SCALE)

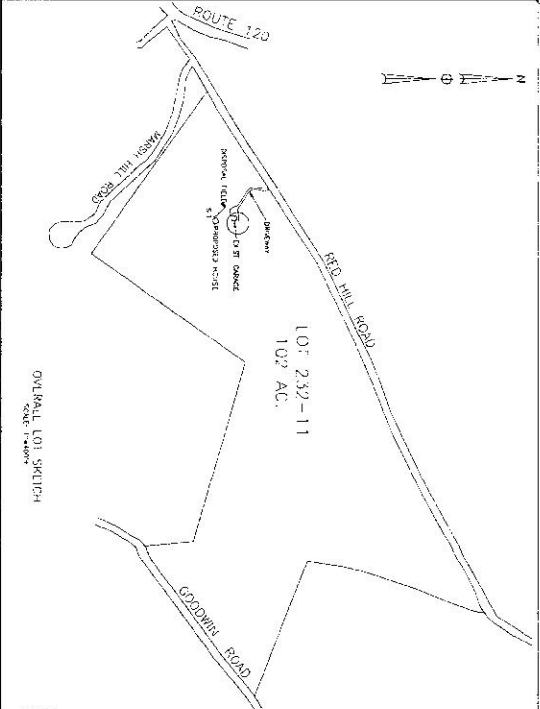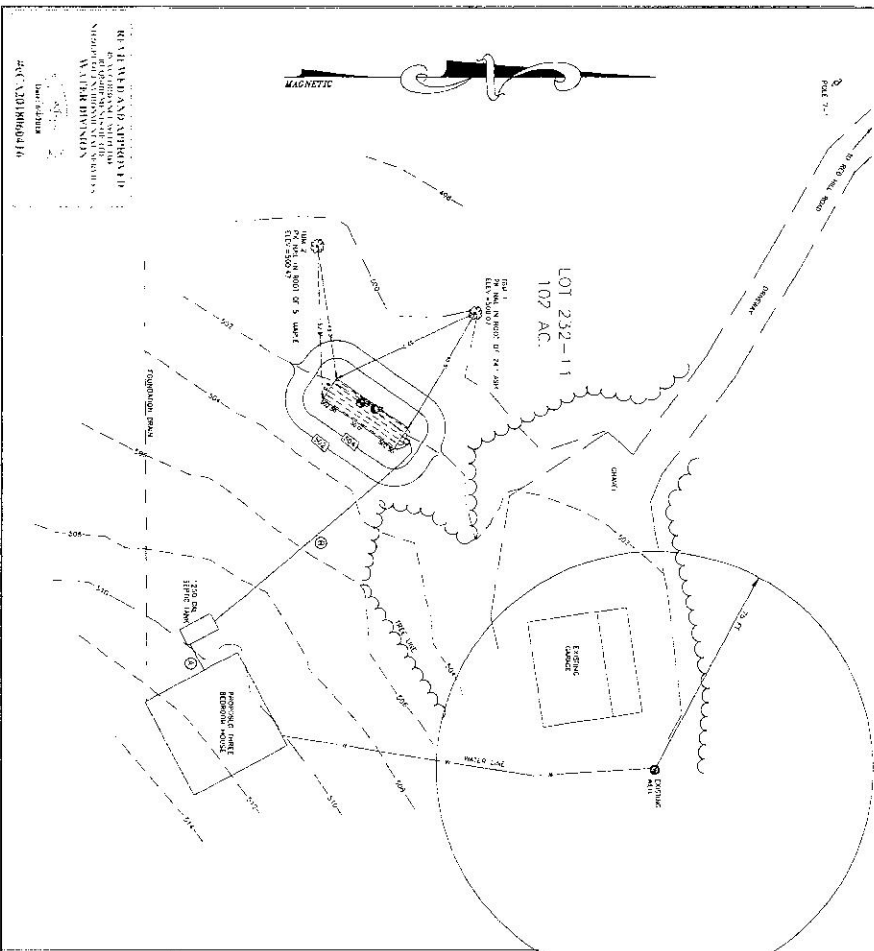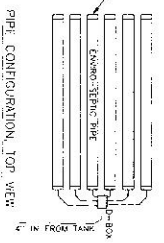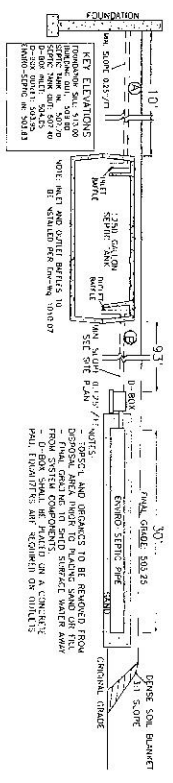


- NOTES
1. ALL SYSTEMS SHOULD BE INSTALLED IN SAME LOCATION.
  2. NO SURFACE WATER SHOULD BE ADJACENT TO SEPTIC SYSTEM.
  3. SEE BENCHMARK FOR ELEVATION DATA.
  4. SEE BENCHMARK FOR CONSTRUCTION CORNER.

DESIGN NOTES

- 1) THE BOTTOM OF THE EFFLUENT DISPOSAL SYSTEM (PIPE) SHALL BE CONSTRUCTED AT A MINIMUM OF 0.75' HIGHER THAN ORIGINAL GROUND ON THE HIGH CONTOUR OF THE DISPOSED AREA IS TO MAINTAIN A MINIMUM OF 2.5 FEET ABOVE THE FSWL.

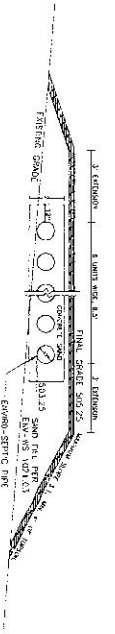

EFFLUENT DISPOSAL AREA (NOT TO SCALE)

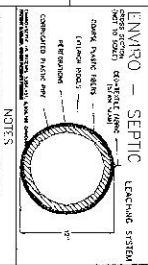






SOIL INFORMATION

TEST #11  
 MAY 1, 2018  
 0.5' SAND THROUGH BROWN SANDY LOAM TYPE 3/4  
 5'-27" LIGHT CLAY FROM SANDY LOAM TYPE 3/4  
 22' 2" - 24' LIGHT CLAY  






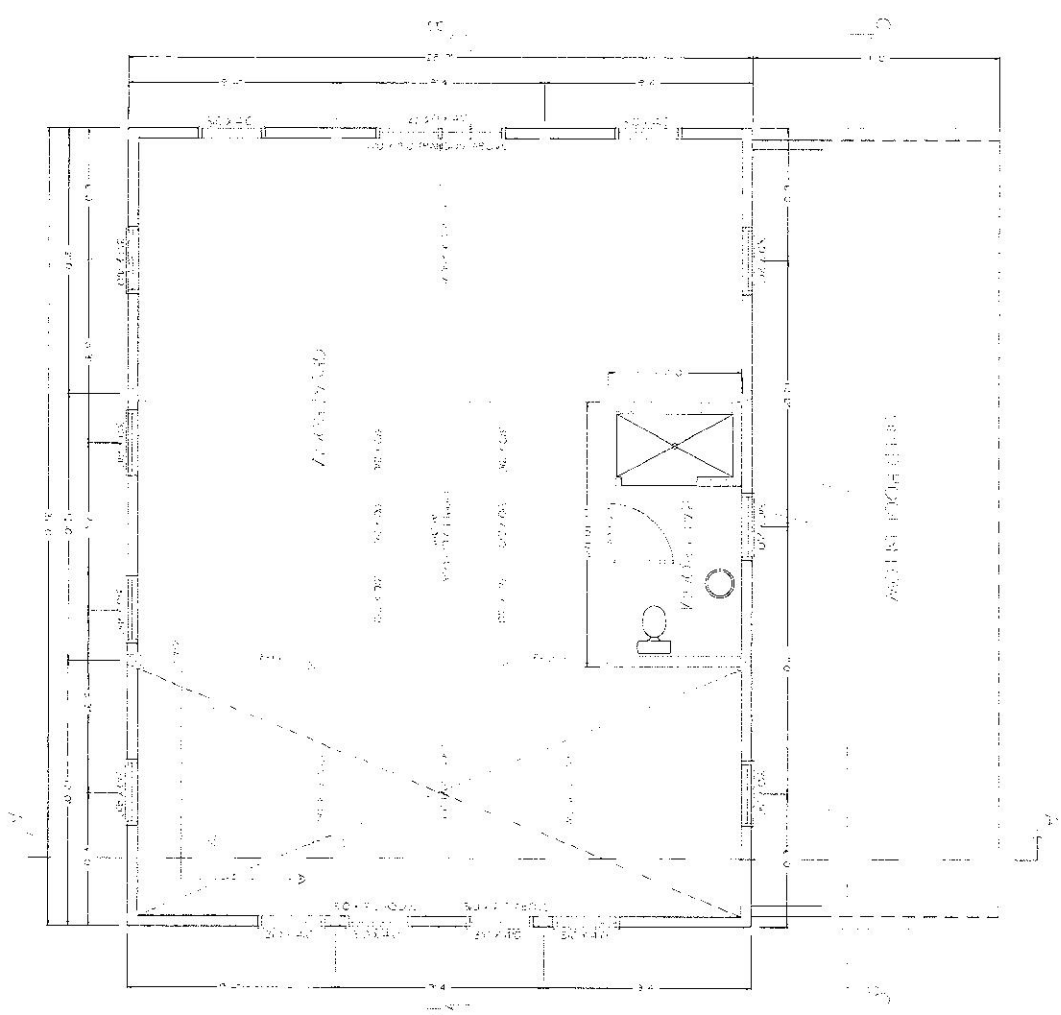

SECOND FLOOR PLAN


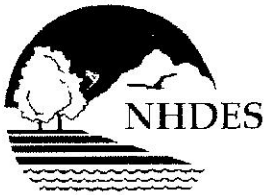

The State of New Hampshire  
**Department of Environmental Services**



Robert R. Scott, Commissioner

**APPROVAL FOR CONSTRUCTION  
OF INDIVIDUAL SEWAGE DISPOSAL SYSTEM (ISDS)**

AS AUTHORIZED BY THE NH DEPARTMENT OF ENVIRONMENTAL SERVICES, WATER DIVISION PURSUANT TO RSA 485-A, WATER POLLUTION AND WASTE DISPOSAL AND ENV-WQ 1000, SUBDIVISION AND INDIVIDUAL SEWAGE DISPOSAL SYSTEM DESIGN RULES.

**APPLICATION APPROVAL DATE:** 6/4/2018

**APPROVAL NUMBER:** eCA2018060416

**I. PROPERTY INFORMATION**

**Address:** 58 RED HILL ROAD  
PLAINFIELD NH 03781  
**Subdivision Approval No.:** 5 PLUS ACRES  
**Subdivision Name:** NA  
**County:** SULLIVAN  
**Tax Map/Lot No.:** 232/11

**II. OWNER INFORMATION**

**Name:** LARISSA KING  
**Address:** 55 RED HILL RD  
MERIDEN NH 03770

**III. APPLICANT INFORMATION**

**Name:** CHRISTOPHER T PATON  
**Address:** PO BOX 581  
SPRINGFIELD VT 05156

**IV. DESIGNER INFORMATION**

**Name:** CHRISTOPHER T PATON  
**Address:** PO BOX 581  
SPRINGFIELD VT 05156  
**Permit No.:** 01402

**V. SPECIFIC TERMS AND CONDITIONS:** Applicable to this Approval for Construction

**A. TYPE OF SYSTEM:** ENVIROSEPTIC

**B. NO. OF BEDROOMS:** 3

**C. APPROVED FLOW:** 450 GPD

**D. OTHER CONDITIONS AND WAIVERS:**

1. This approval is valid for 4 years from date of approval, per Env-Wq 1004.13.
2. No waivers have been approved.

Alexander F. Parker  
Subsurface Systems Bureau



**VI. GENERAL TERMS AND CONDITIONS:** Applicable to all Approvals for Construction

- A. This Approval for Construction is issued to construct the ISDS as identified on Page 1 of this Approval.
- B. This Approval is valid until 6/4/2022, unless an Approval for Operation has been granted.
- C. By exercising any rights under this approval, the parties have agreed to all terms and conditions.
- D. No liability is incurred by the State of New Hampshire by reason of any approval of any Approval for Construction. Approval by the Department of Environmental Services of sewage and waste disposal systems is based on plans and specifications supplied by the Applicant.
- E. The system must be constructed in strict accordance with the approved plans and specifications.
- F. The installed system must be left uncovered and cannot be used after construction until it is inspected and has received an Approval for Operation of Individual Sewage Disposal System (ISDS) by an authorized agent of the Department.
- G. This system must be installed by an installer holding a valid permit. An owner may install the system for his/primary domicile.
- H. This Approval for Construction does not supersede any equivalent or more stringent local ordinances or regulations. State standards are minimal and must be met statewide.

**WORK NUMBER: 201802363**  
**APPROVAL NUMBER: eCA2018060416**  
**RECEIVED DATE: June 1, 2018**  
**TYPE OF SYSTEM: ENVIROSEPTIC**  
**NUMBER OF BEDROOMS: 3**