
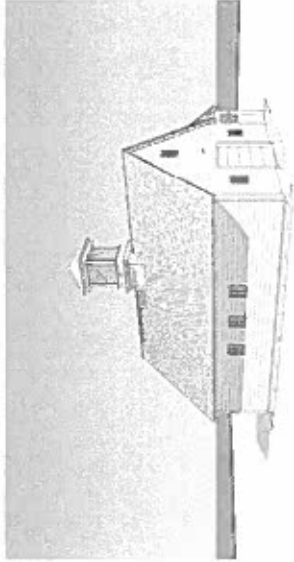


Mountain Valley Treatment Center

Planfield, New Hampshire

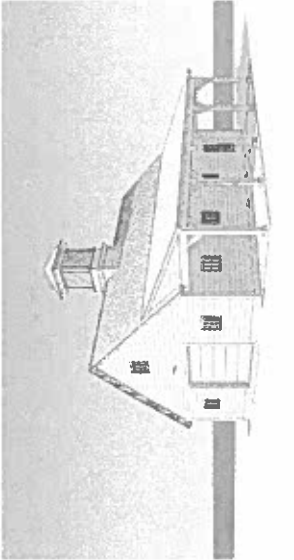





1 SITE NOTES
1" = 12' - 0"




Mountain Valley Treatment Center
Barn

Planfield, New Hampshire
Randall T. Mudge & Associates

Architects

23 AUGUST
Date
Approved: **C**
By: _____

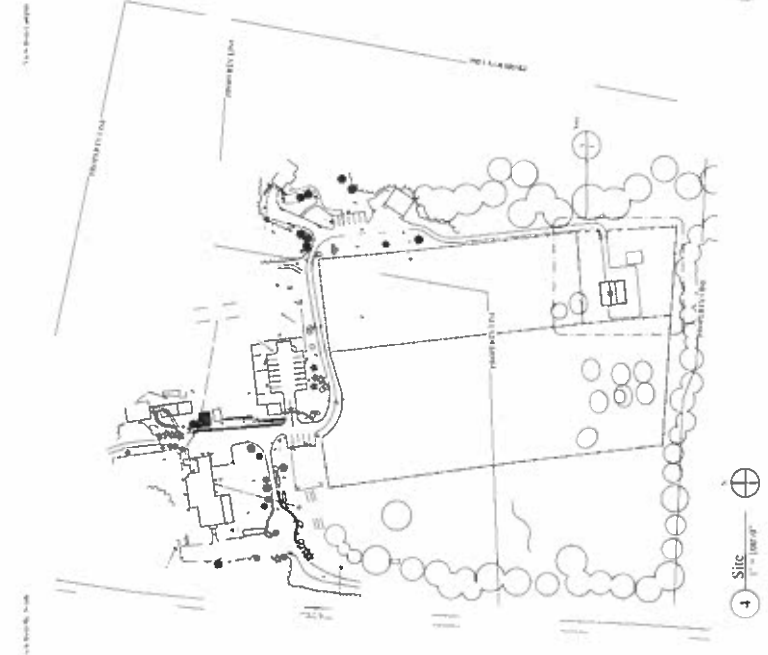

5 Site Barn
1" = 12' - 0"

4 Site
1" = 100' - 0"


Mountain Valley Treatment Center

Plan


Prepared: Ken Hargraves

Randall T. Mudge & Associates


Architects
 Ken Hargraves

Plans, Door, Window and Wall Types, Detail
 2/11/13


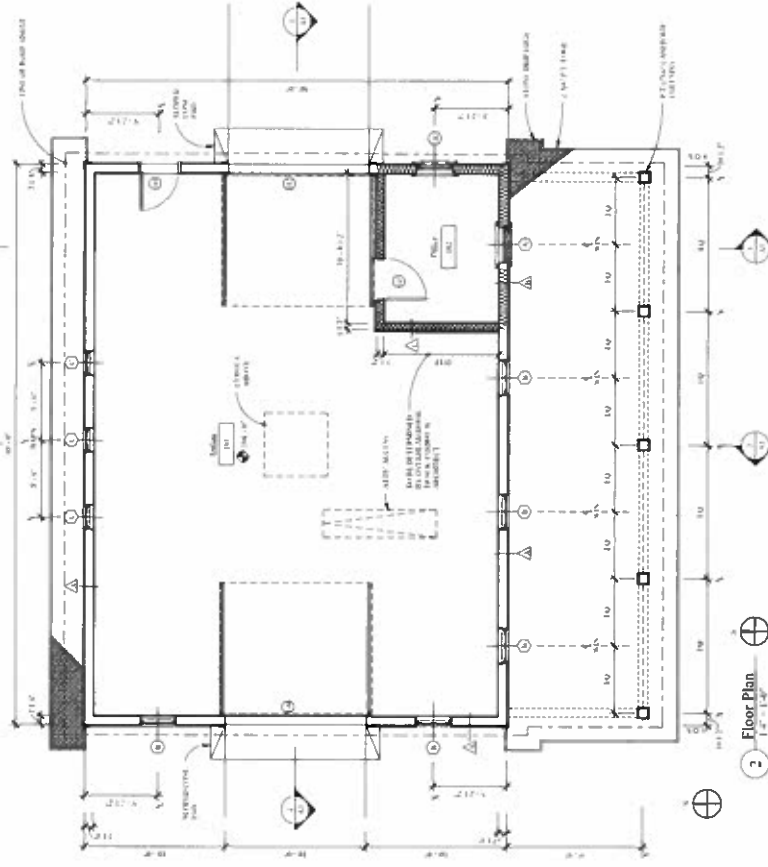


2 Floor Plan
 1/8" = 1'-0"

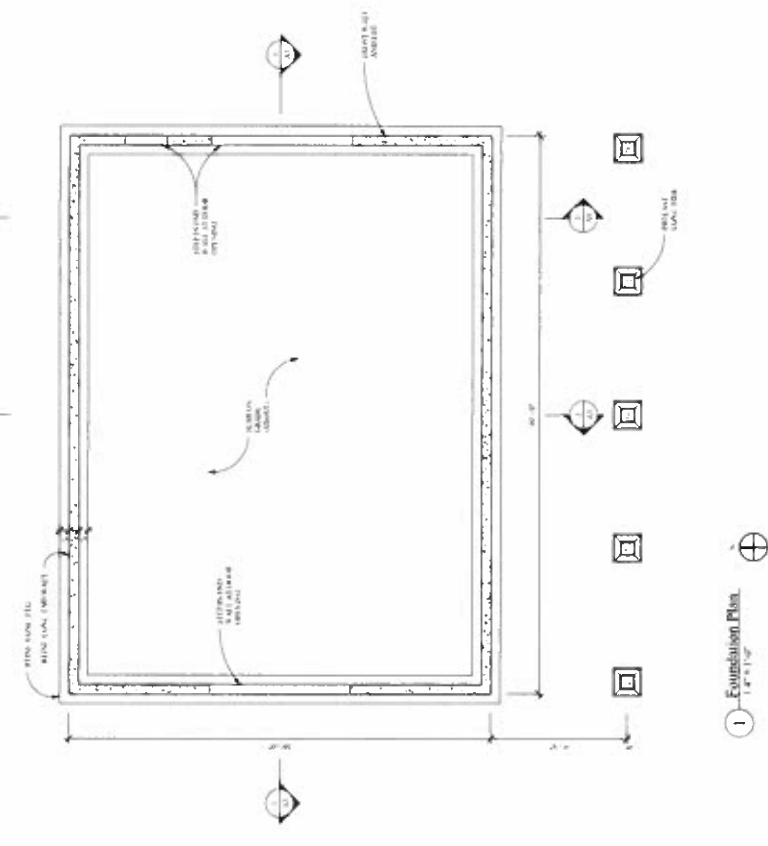

1 Foundation Plan
 1/8" = 1'-0"

Drawn to REFERENCE


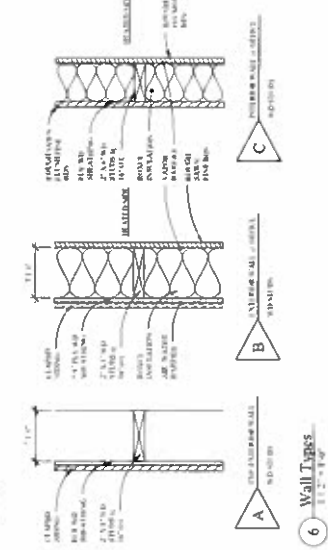


6 Wall Types
 1/2" = 1'-0"




5 Window Types
 1/4" = 1'-0"



4 Door Types
 N.T.S.

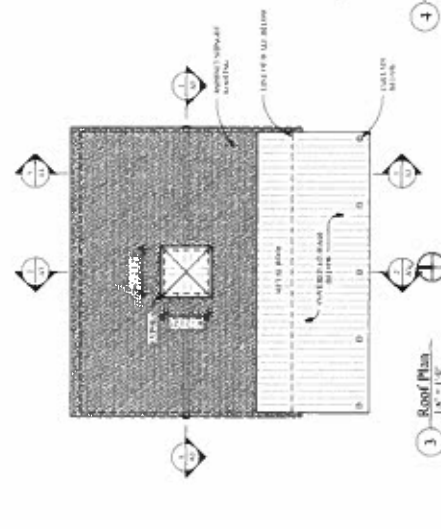

3 Roof Plan
 1/8" = 1'-0"

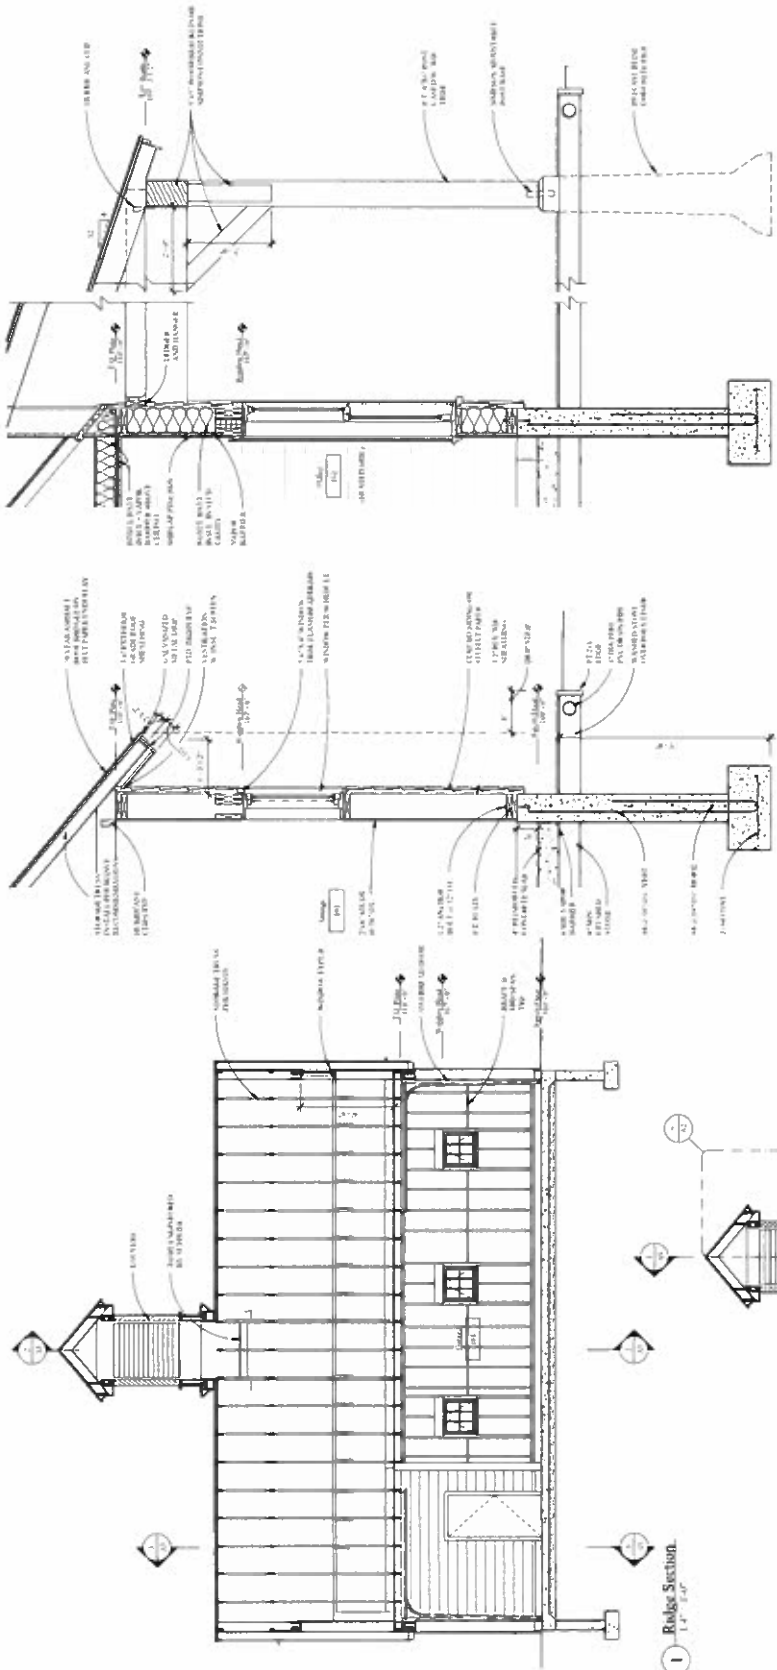

Mountain Valley Treatment Center

Architects
Randall T Mudge & Associates

Scale
As indicated

Date
25 AUG 2015

Sheet
A3