



First Floor

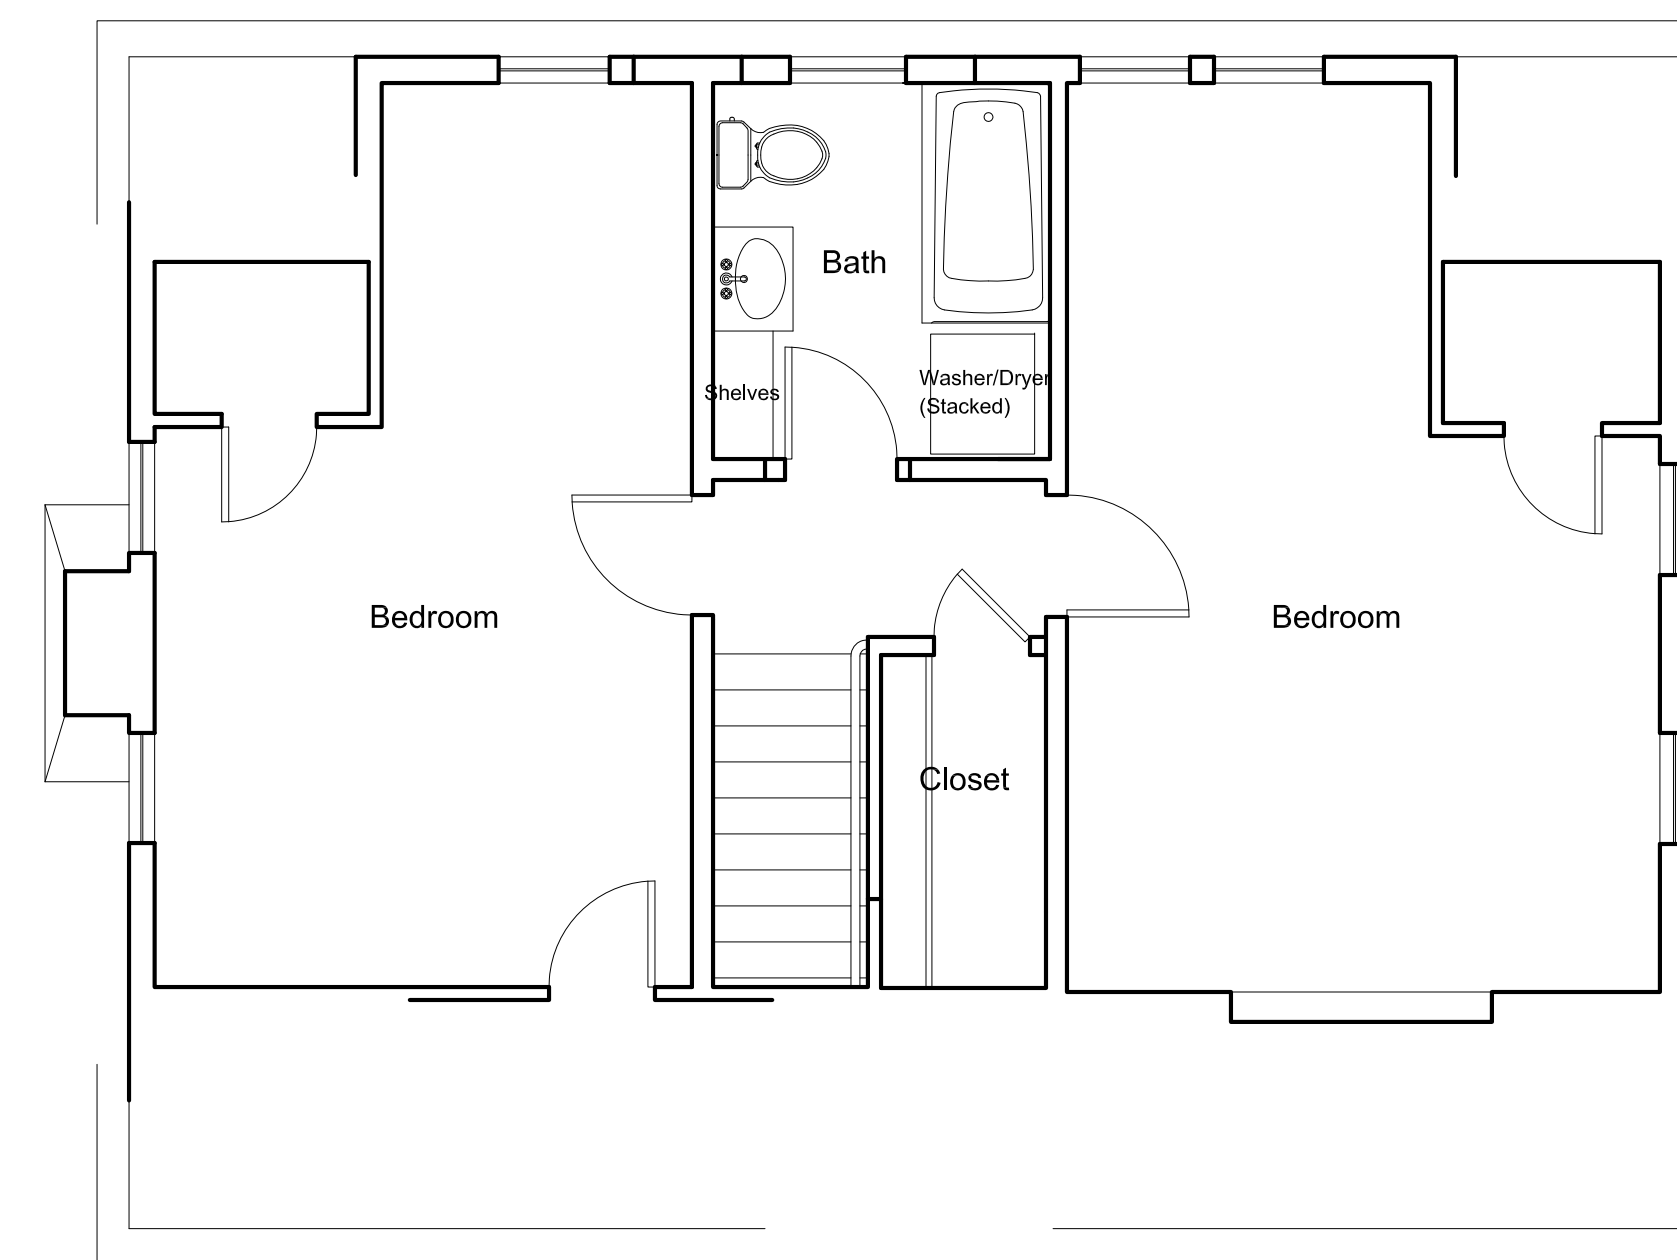

Second Floor

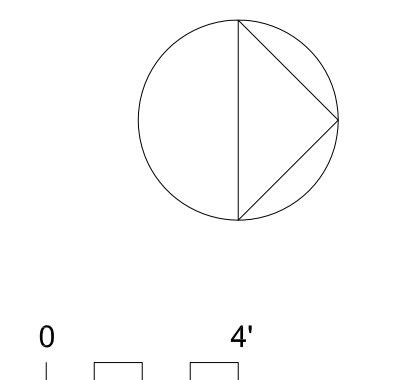

Floor Plans

Wira Residence  
Plainfield, NH

Proposed

1/4"=1'-0" 13 Nov 18

A1