



Legend:

- Property Markers IR / IP / GB ● ○ ■
- Tree Line
- Wetlands
- Property Line
- Stonewall

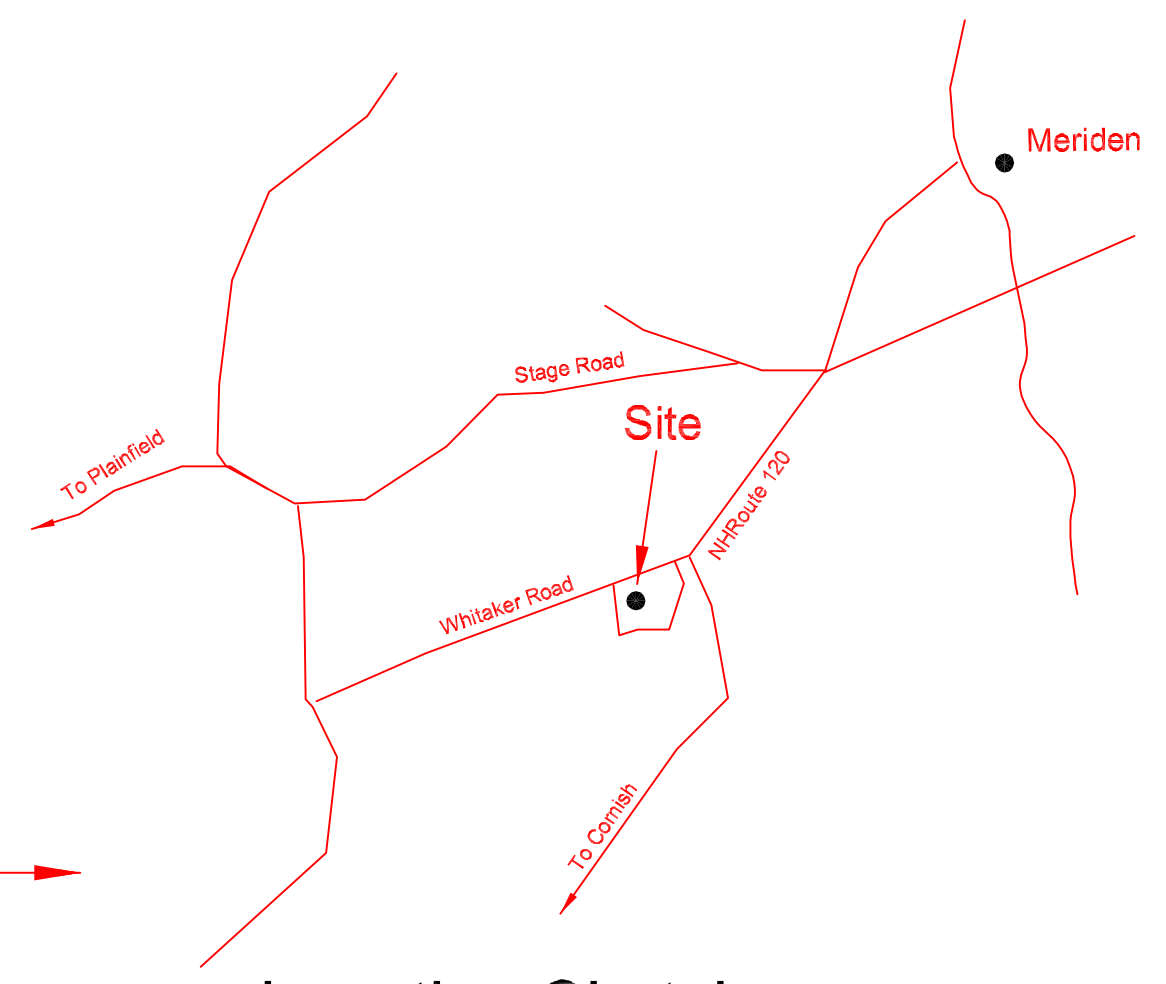

Location Sketch
(Not to Scale)

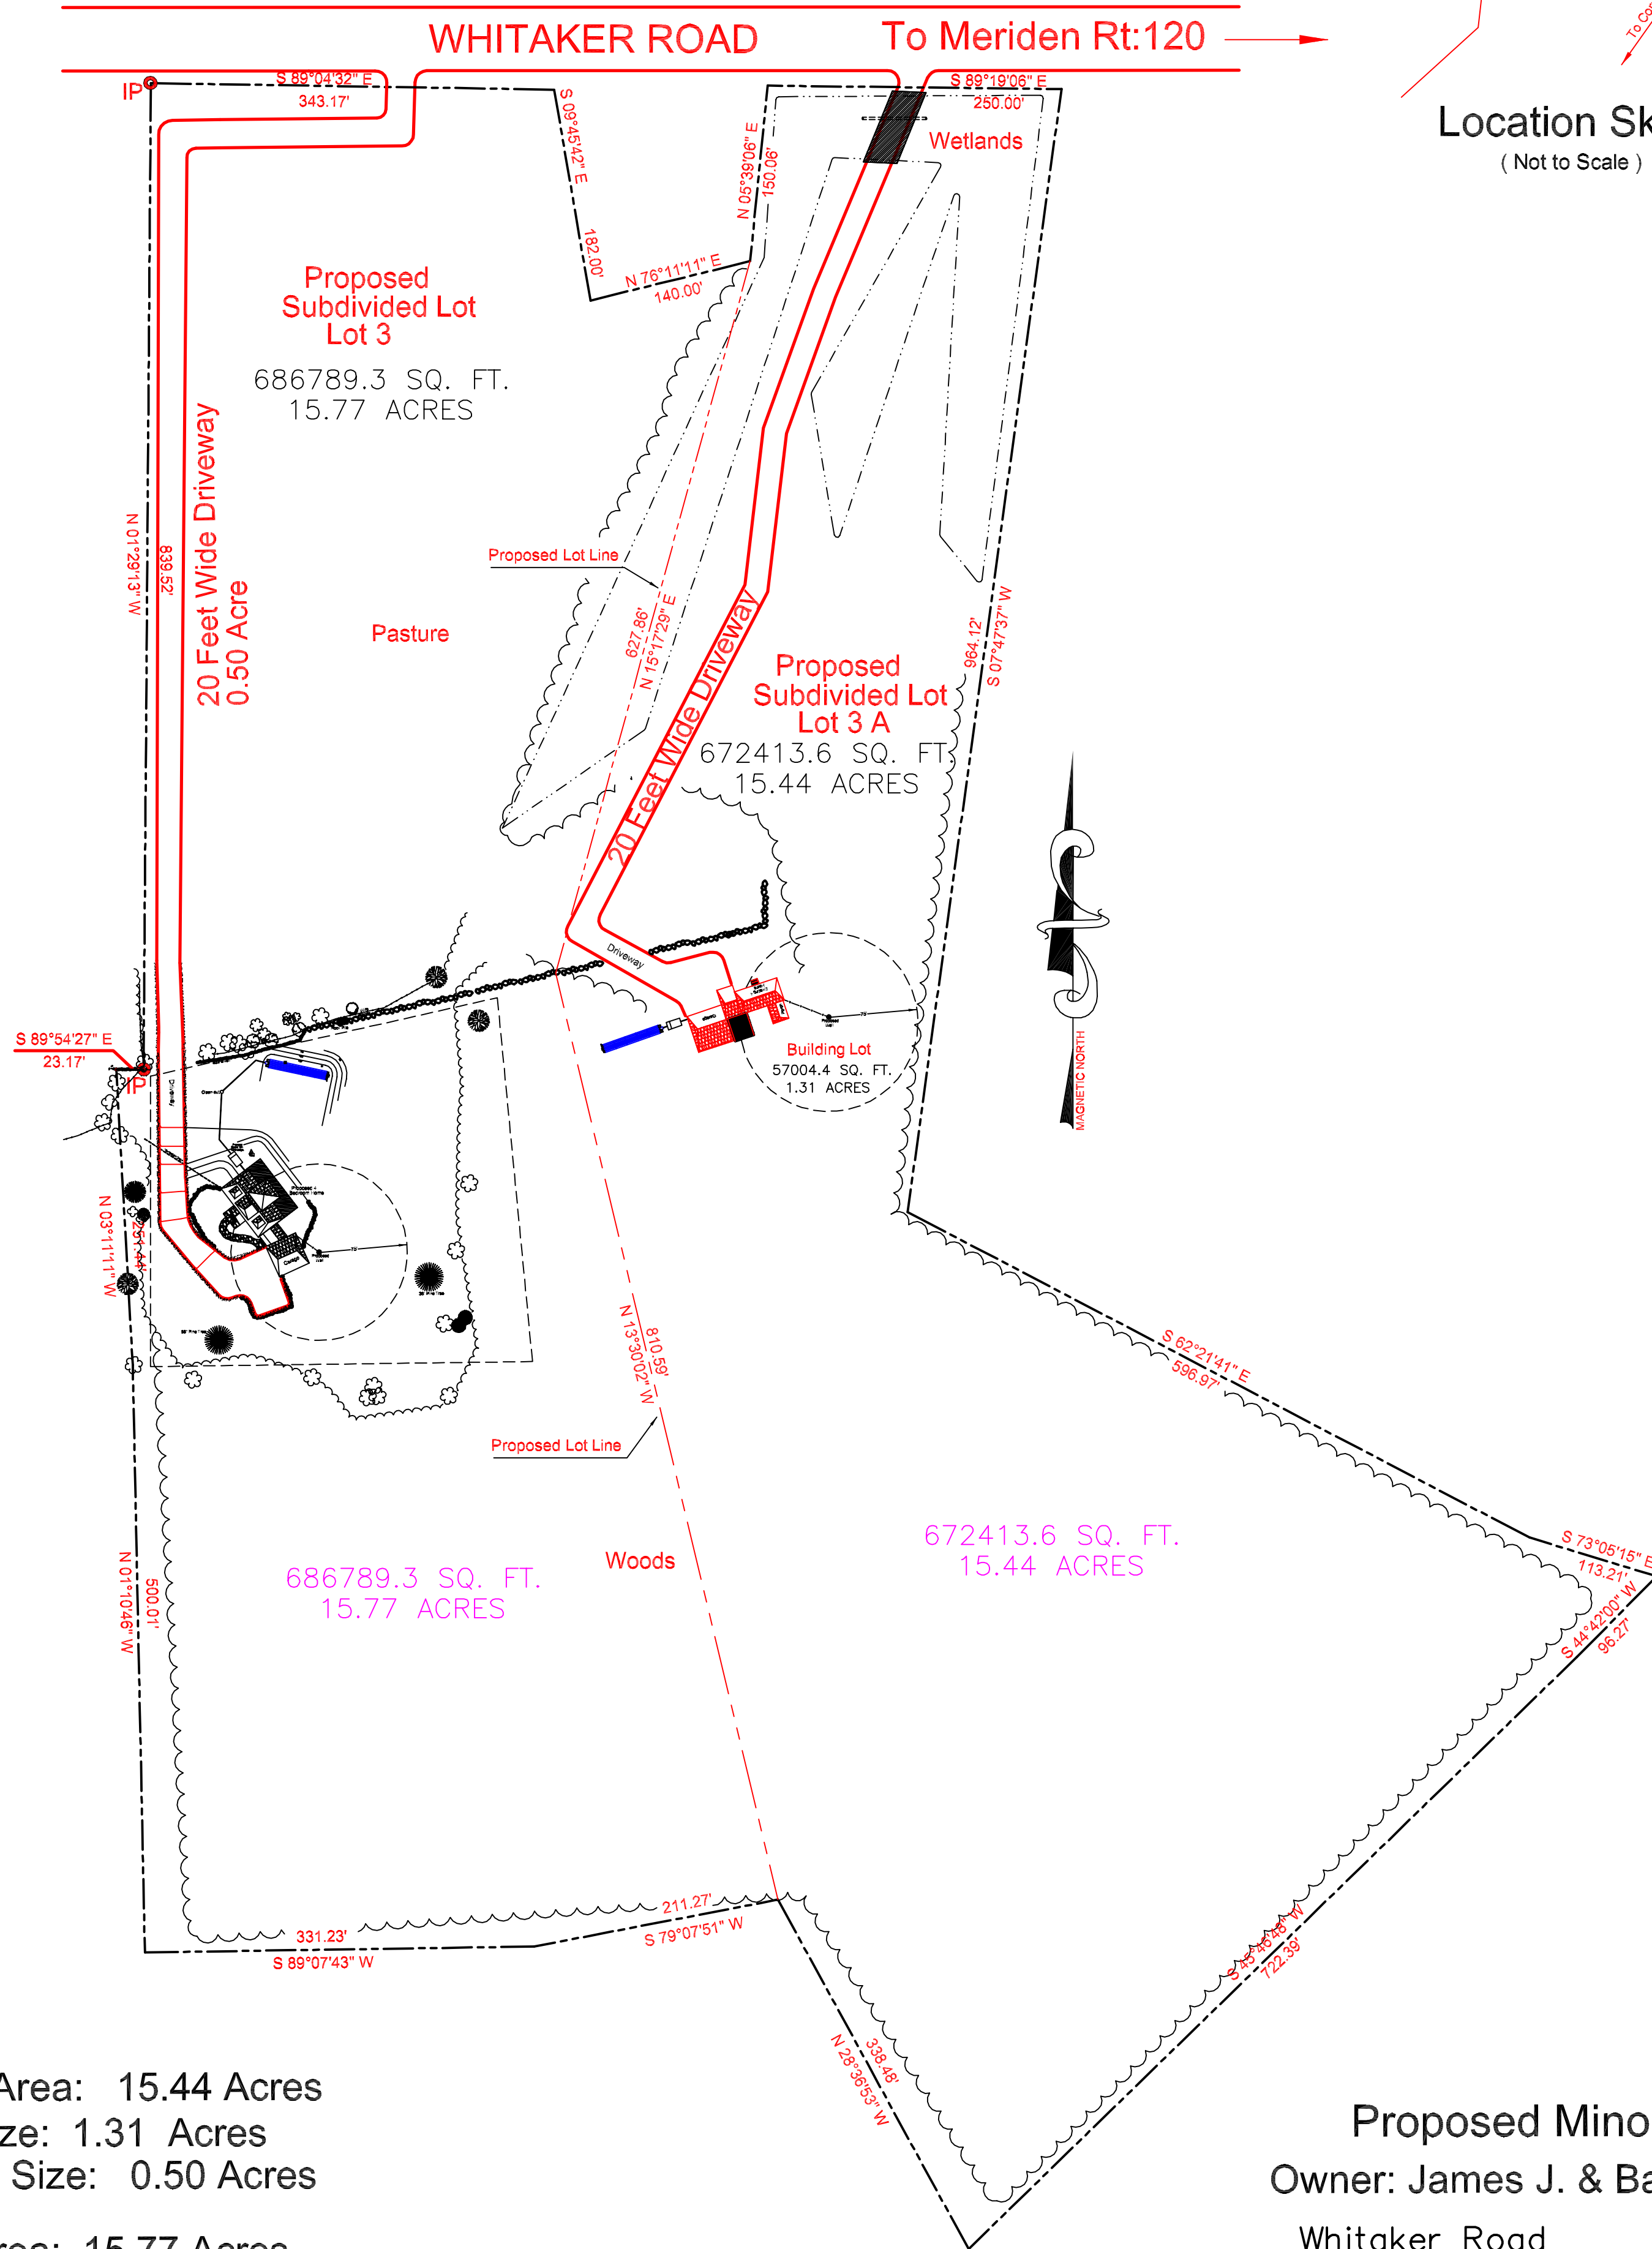

Proposed:
 Lot 3A Gross Area: 15.44 Acres
 Building Lot Size: 1.31 Acres
 Driveway Area Size: 0.50 Acres

Lot 3 Gross Area: 15.77 Acres
 Building Lot Size: 2.0 Acres
 Driveway Area Size: 0.50 Acres


Current:
 Lot 3 Gross Area: 30.85 Acres

Proposed Minor Subdivision
 Owner: James J. & Barbara L. Kelleher
 Whitaker Road Plainfield, NH
 Tax Map: 252 Lot: 9

Date: August 4, 2014
 Plainfield, NH Sullivan County

Deeds:
 Book 1773 Page 0491
 Plan No: # P10 F4 No.#36 PF4

Survey by: Thomas C. Drombroski # 557
 19 Myrtle Street Claremont, NH 03743
 Date: 5/31/2013

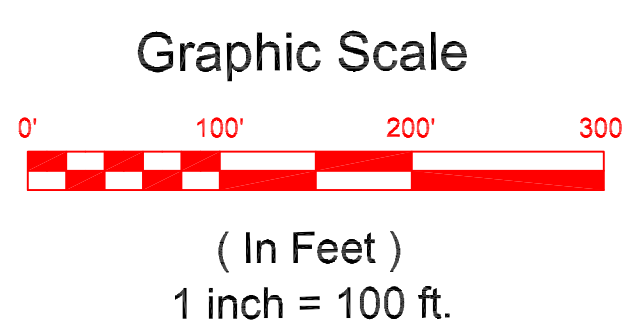

Plan Drawn By: Roger Rodewald
Riverside
 Wetland Permitting • Septic Systems • Land Planning
 P.O. Box 418 Claremont, NH 03743
 Tel: (603) 227-8530 Fax: (603) 227-8049
 Email: riverside@riverside-nh.com