




For County Use

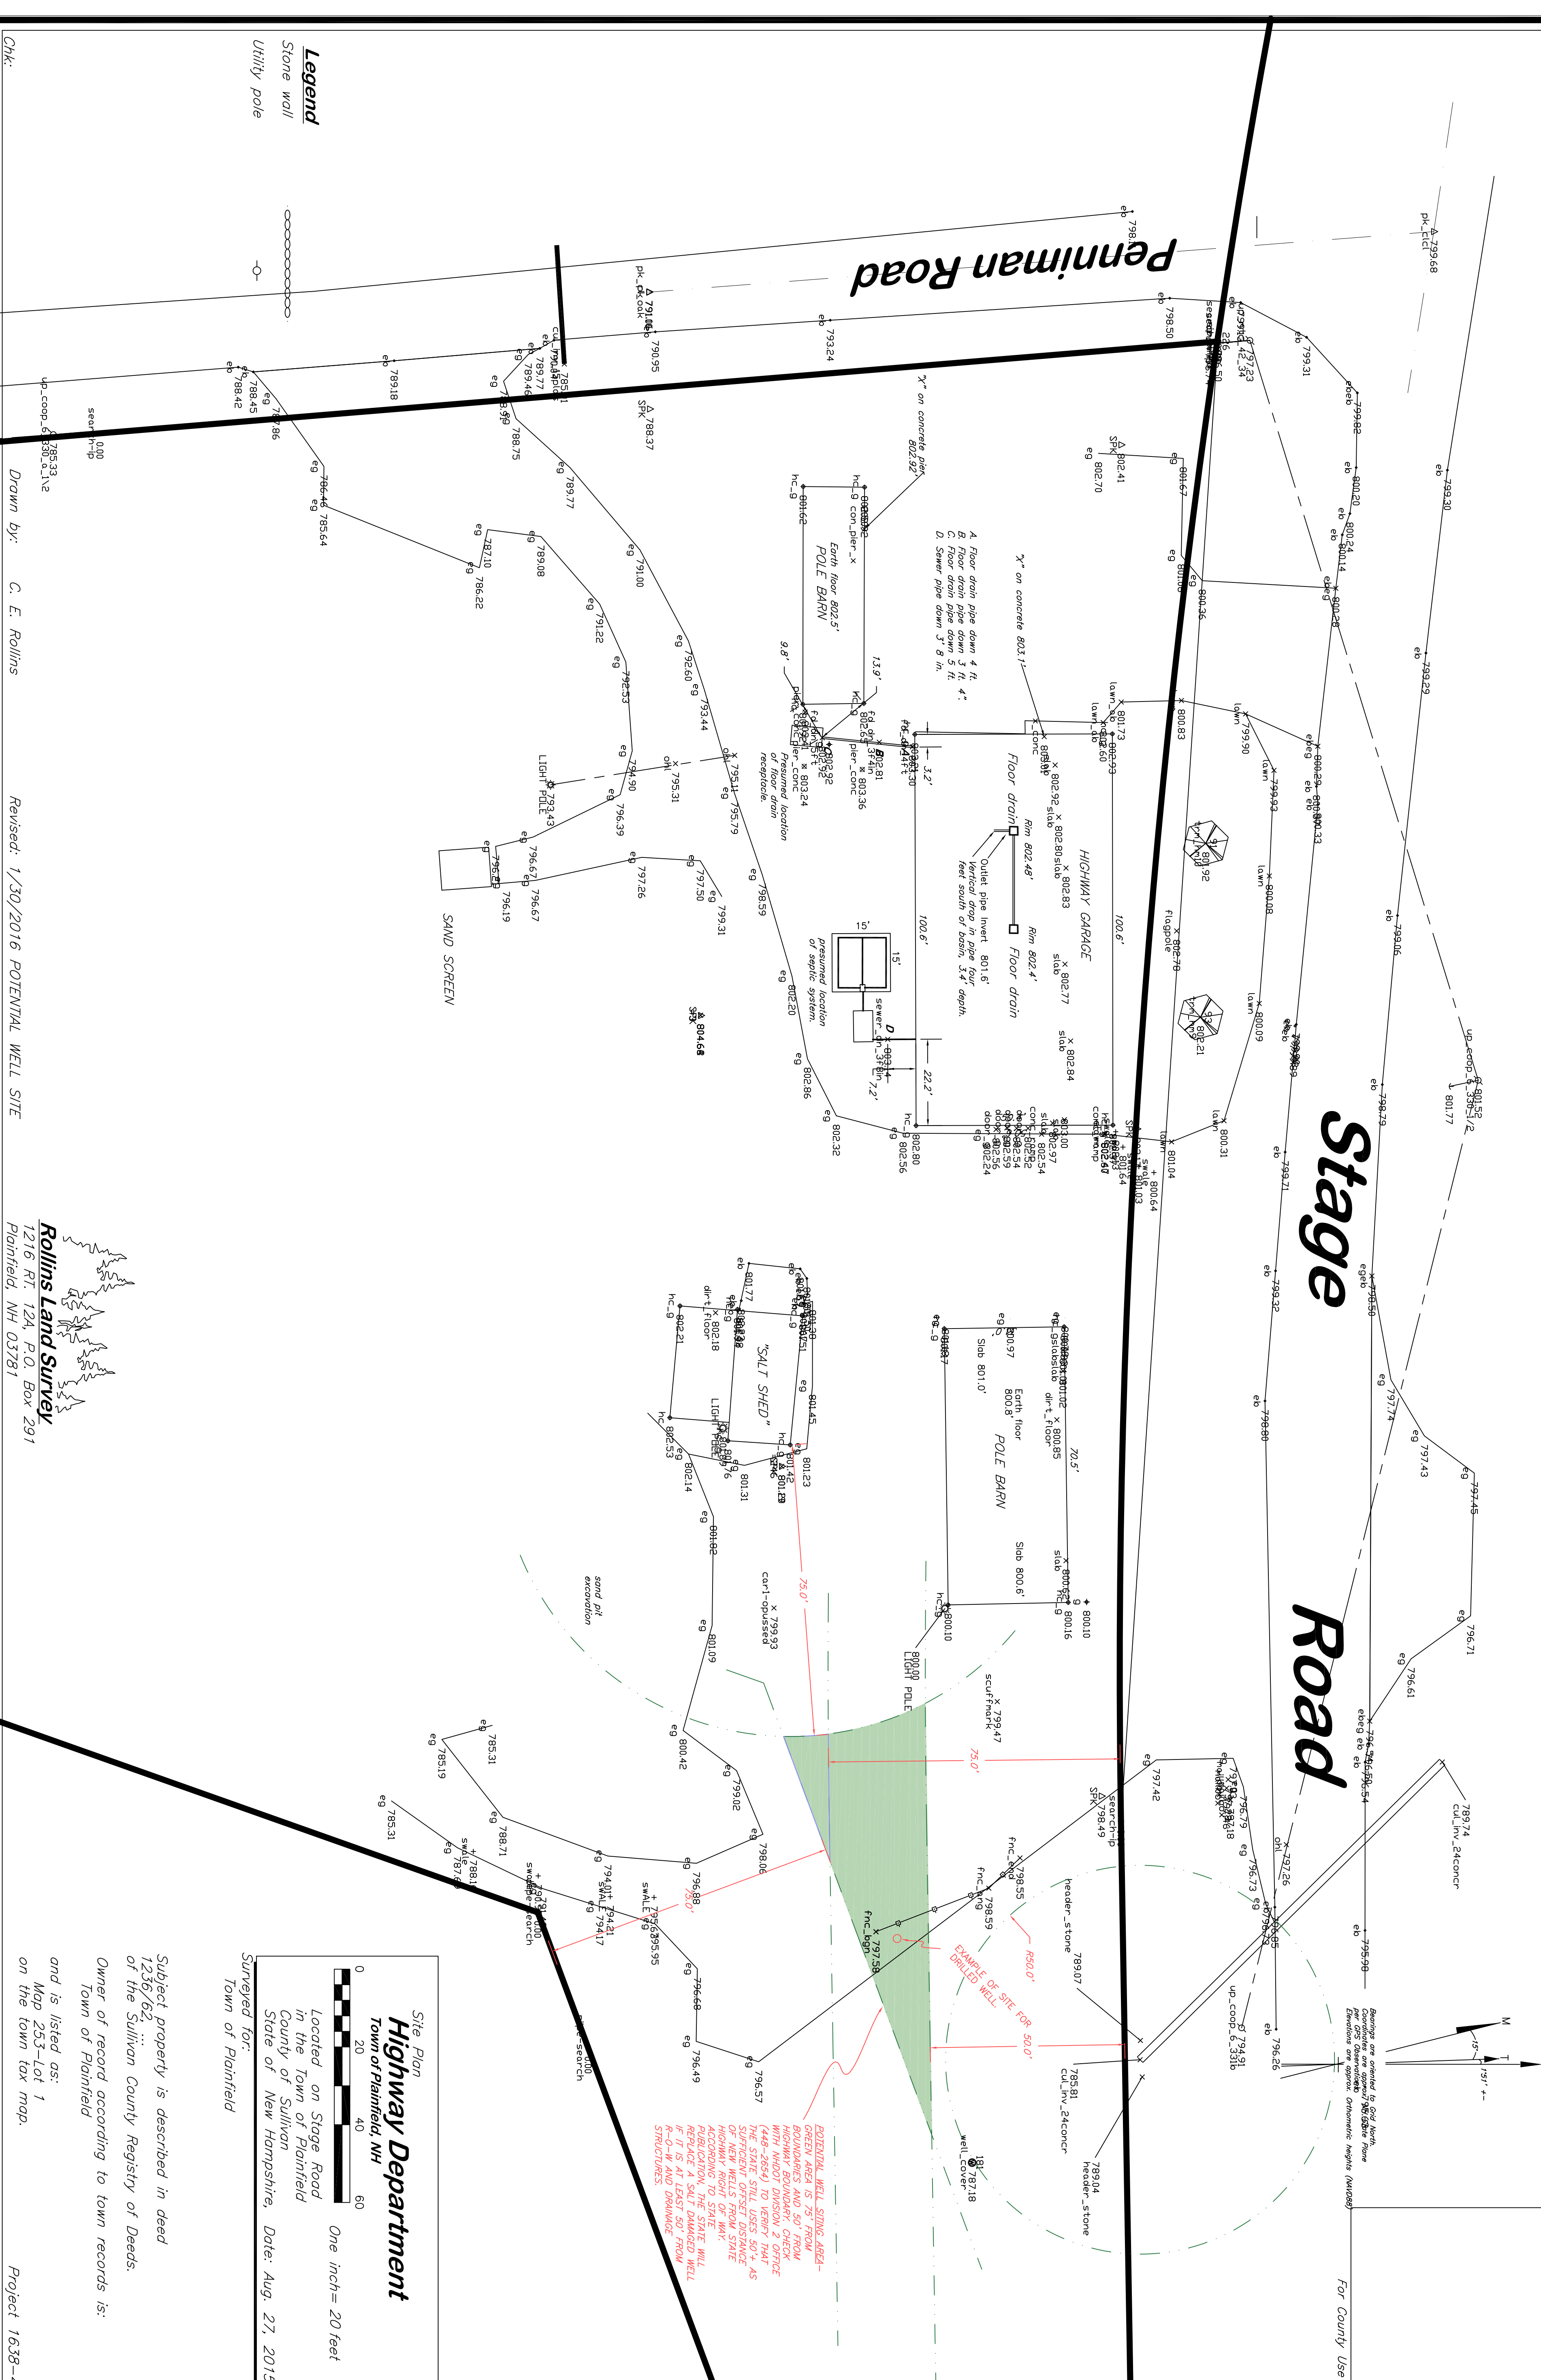

# Stage Road

# Penniman Road

A. Floor drain pipe down 4 ft.  
C. Floor drain pipe down 5 ft.  
D. Sewer pipe down 3' 8 in.

\* on concrete 802.92

\* on concrete 803.1



75.0'

75.0'

